
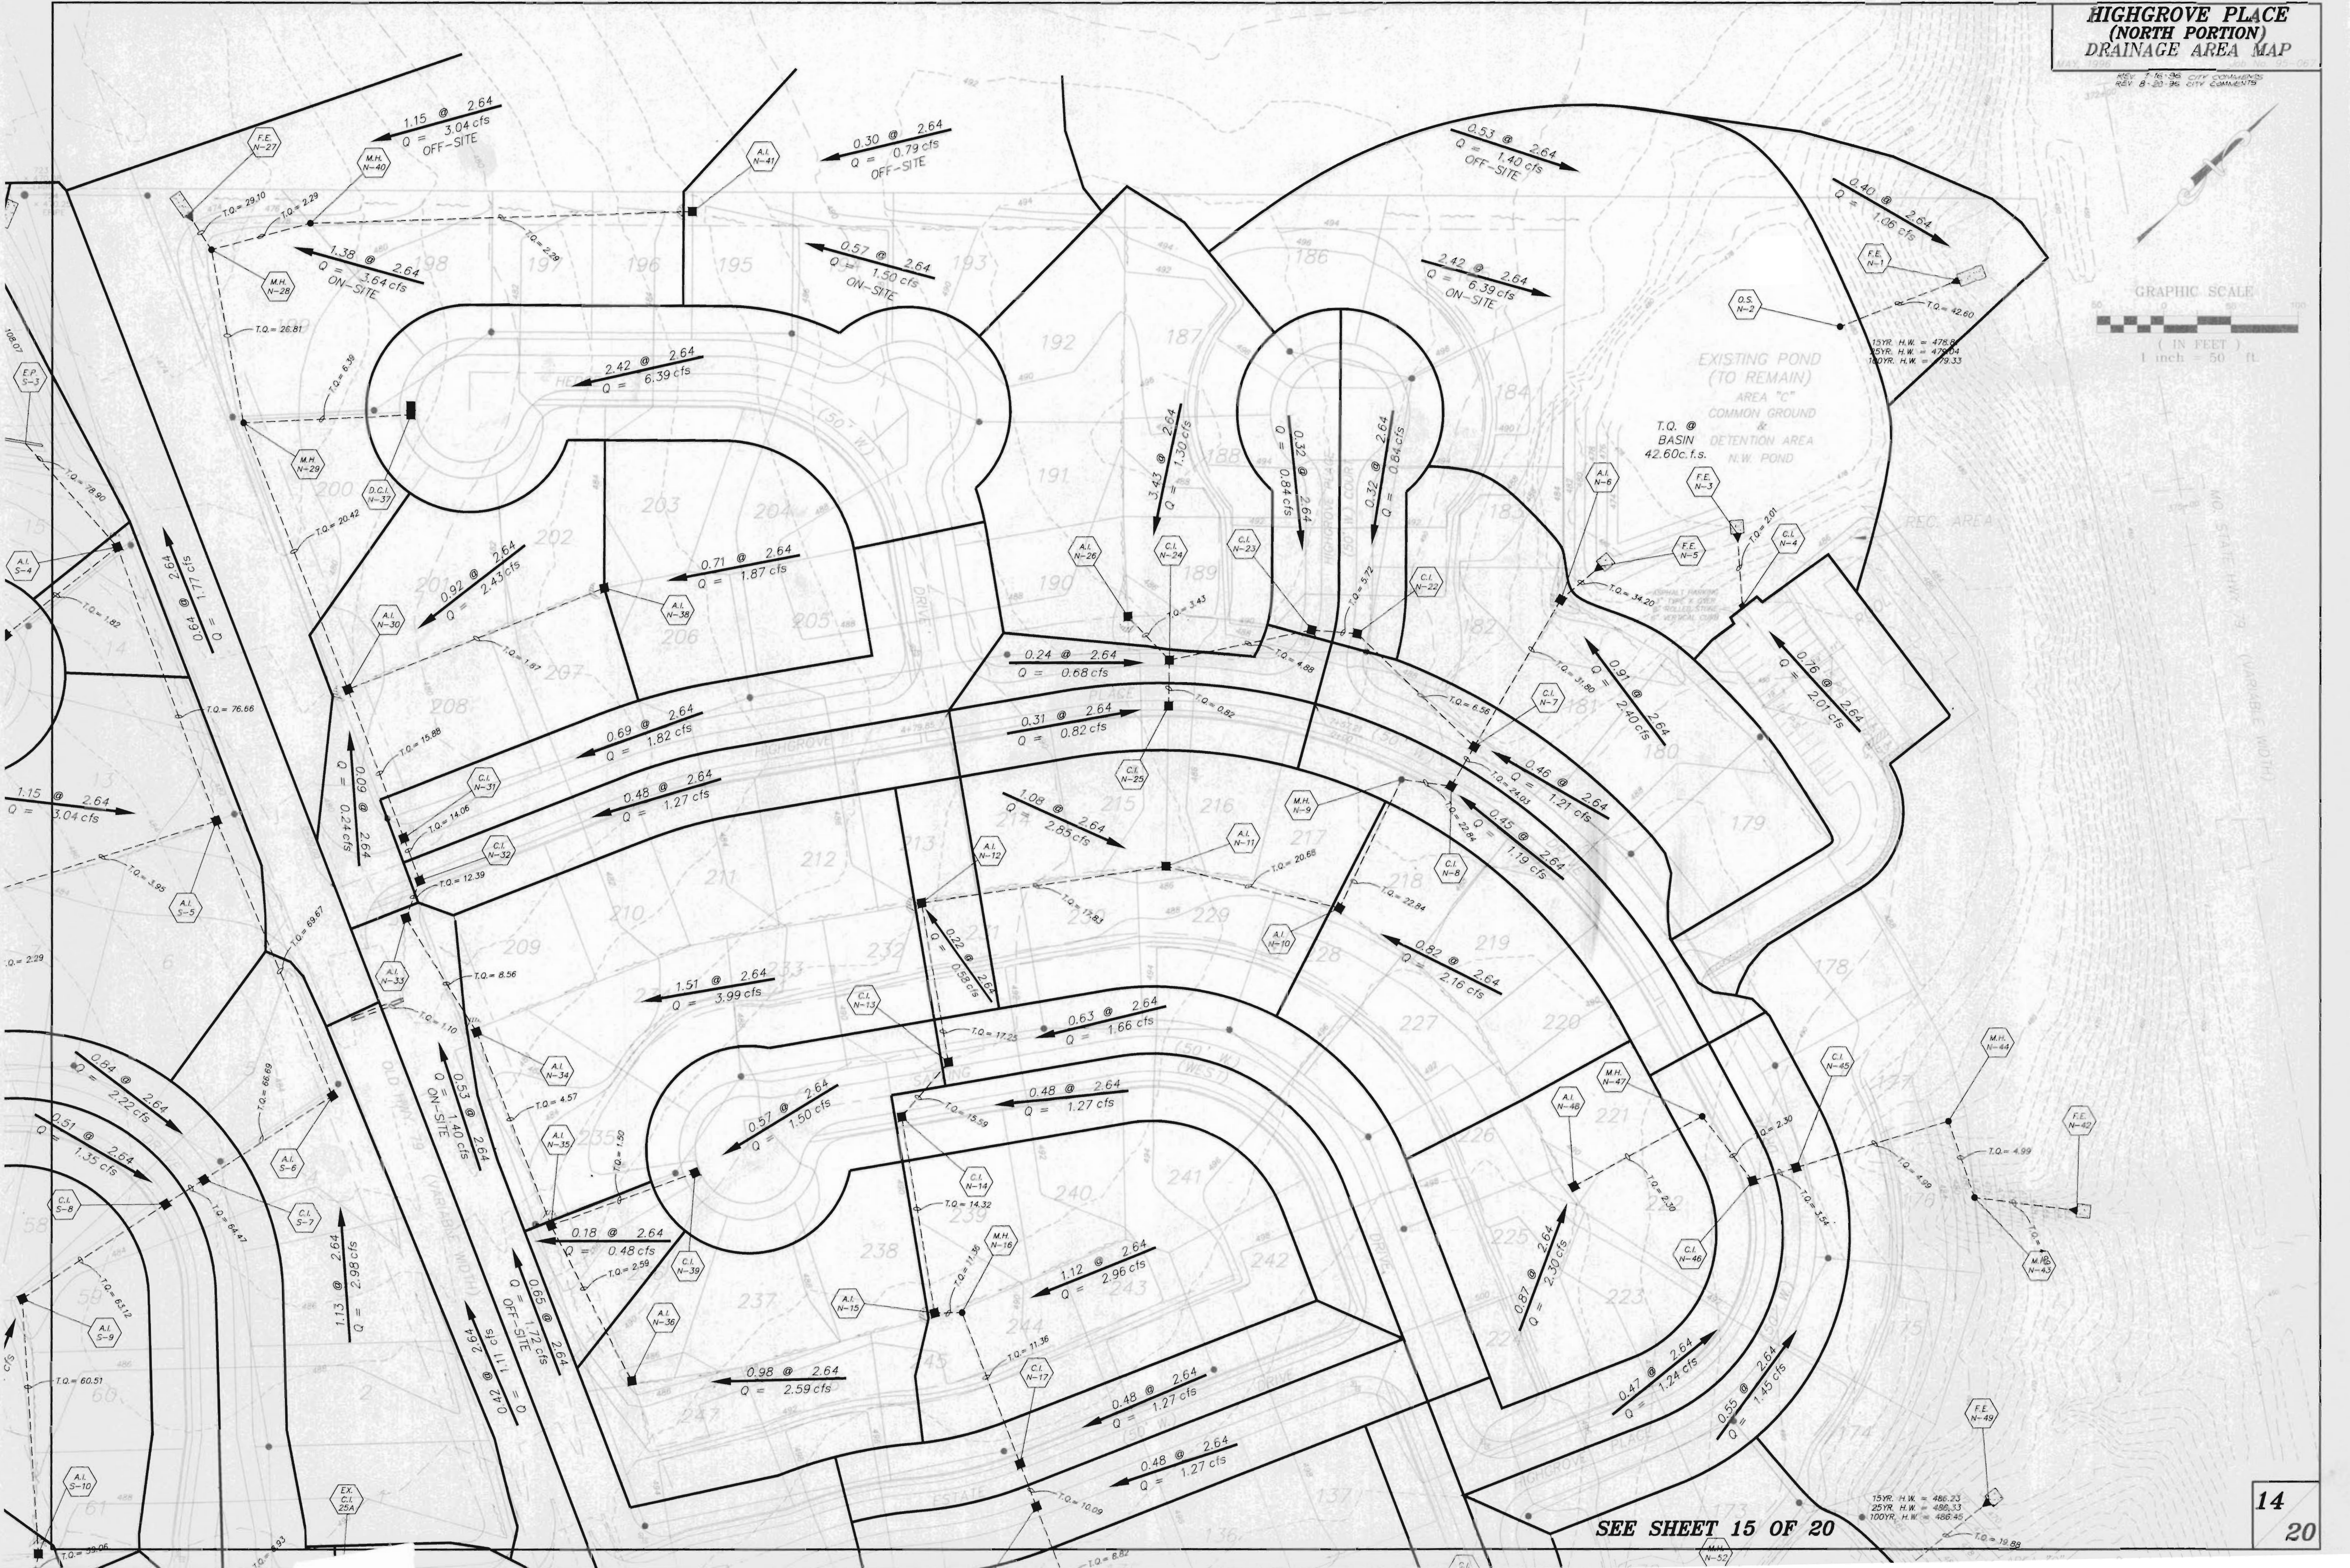


**HIGHGROVE PLACE
(NORTH PORTION)
DRAINAGE AREA MAP**

REV. 7-16-94 CITY COMMENTS
REV. 8-20-96 CITY COMMENTS

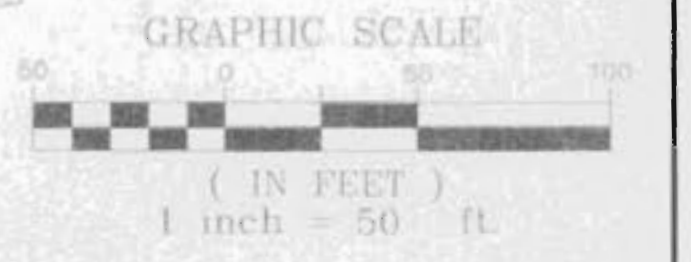

SEE SHEET 15 OF 20

15YR. H.W. = 486.23
25YR. H.W. = 486.33
100YR. H.W. = 486.45