


**CAMILLA DRIVE**

**ESTATE DRIVE**

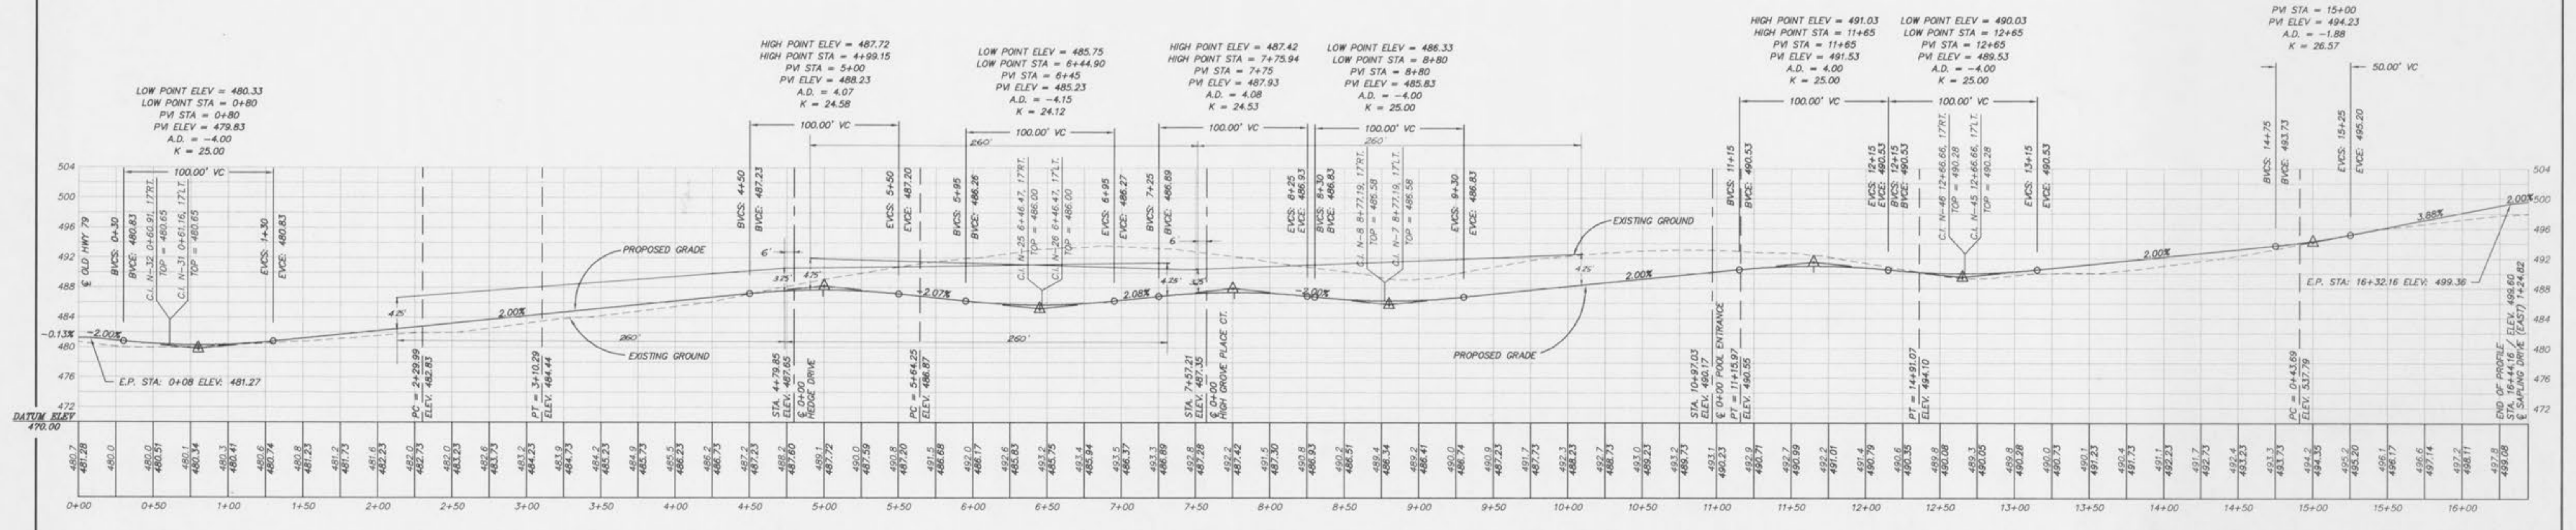

**HIGHGROVE PLACE DRIVE**

SCALE: 1" = 50 HORIZ.  
1" = 10' VERT.