


SHADING INDICATES NEW LOT CONFIGURATION ADDENDUM 04/16/99 (TYPICAL)

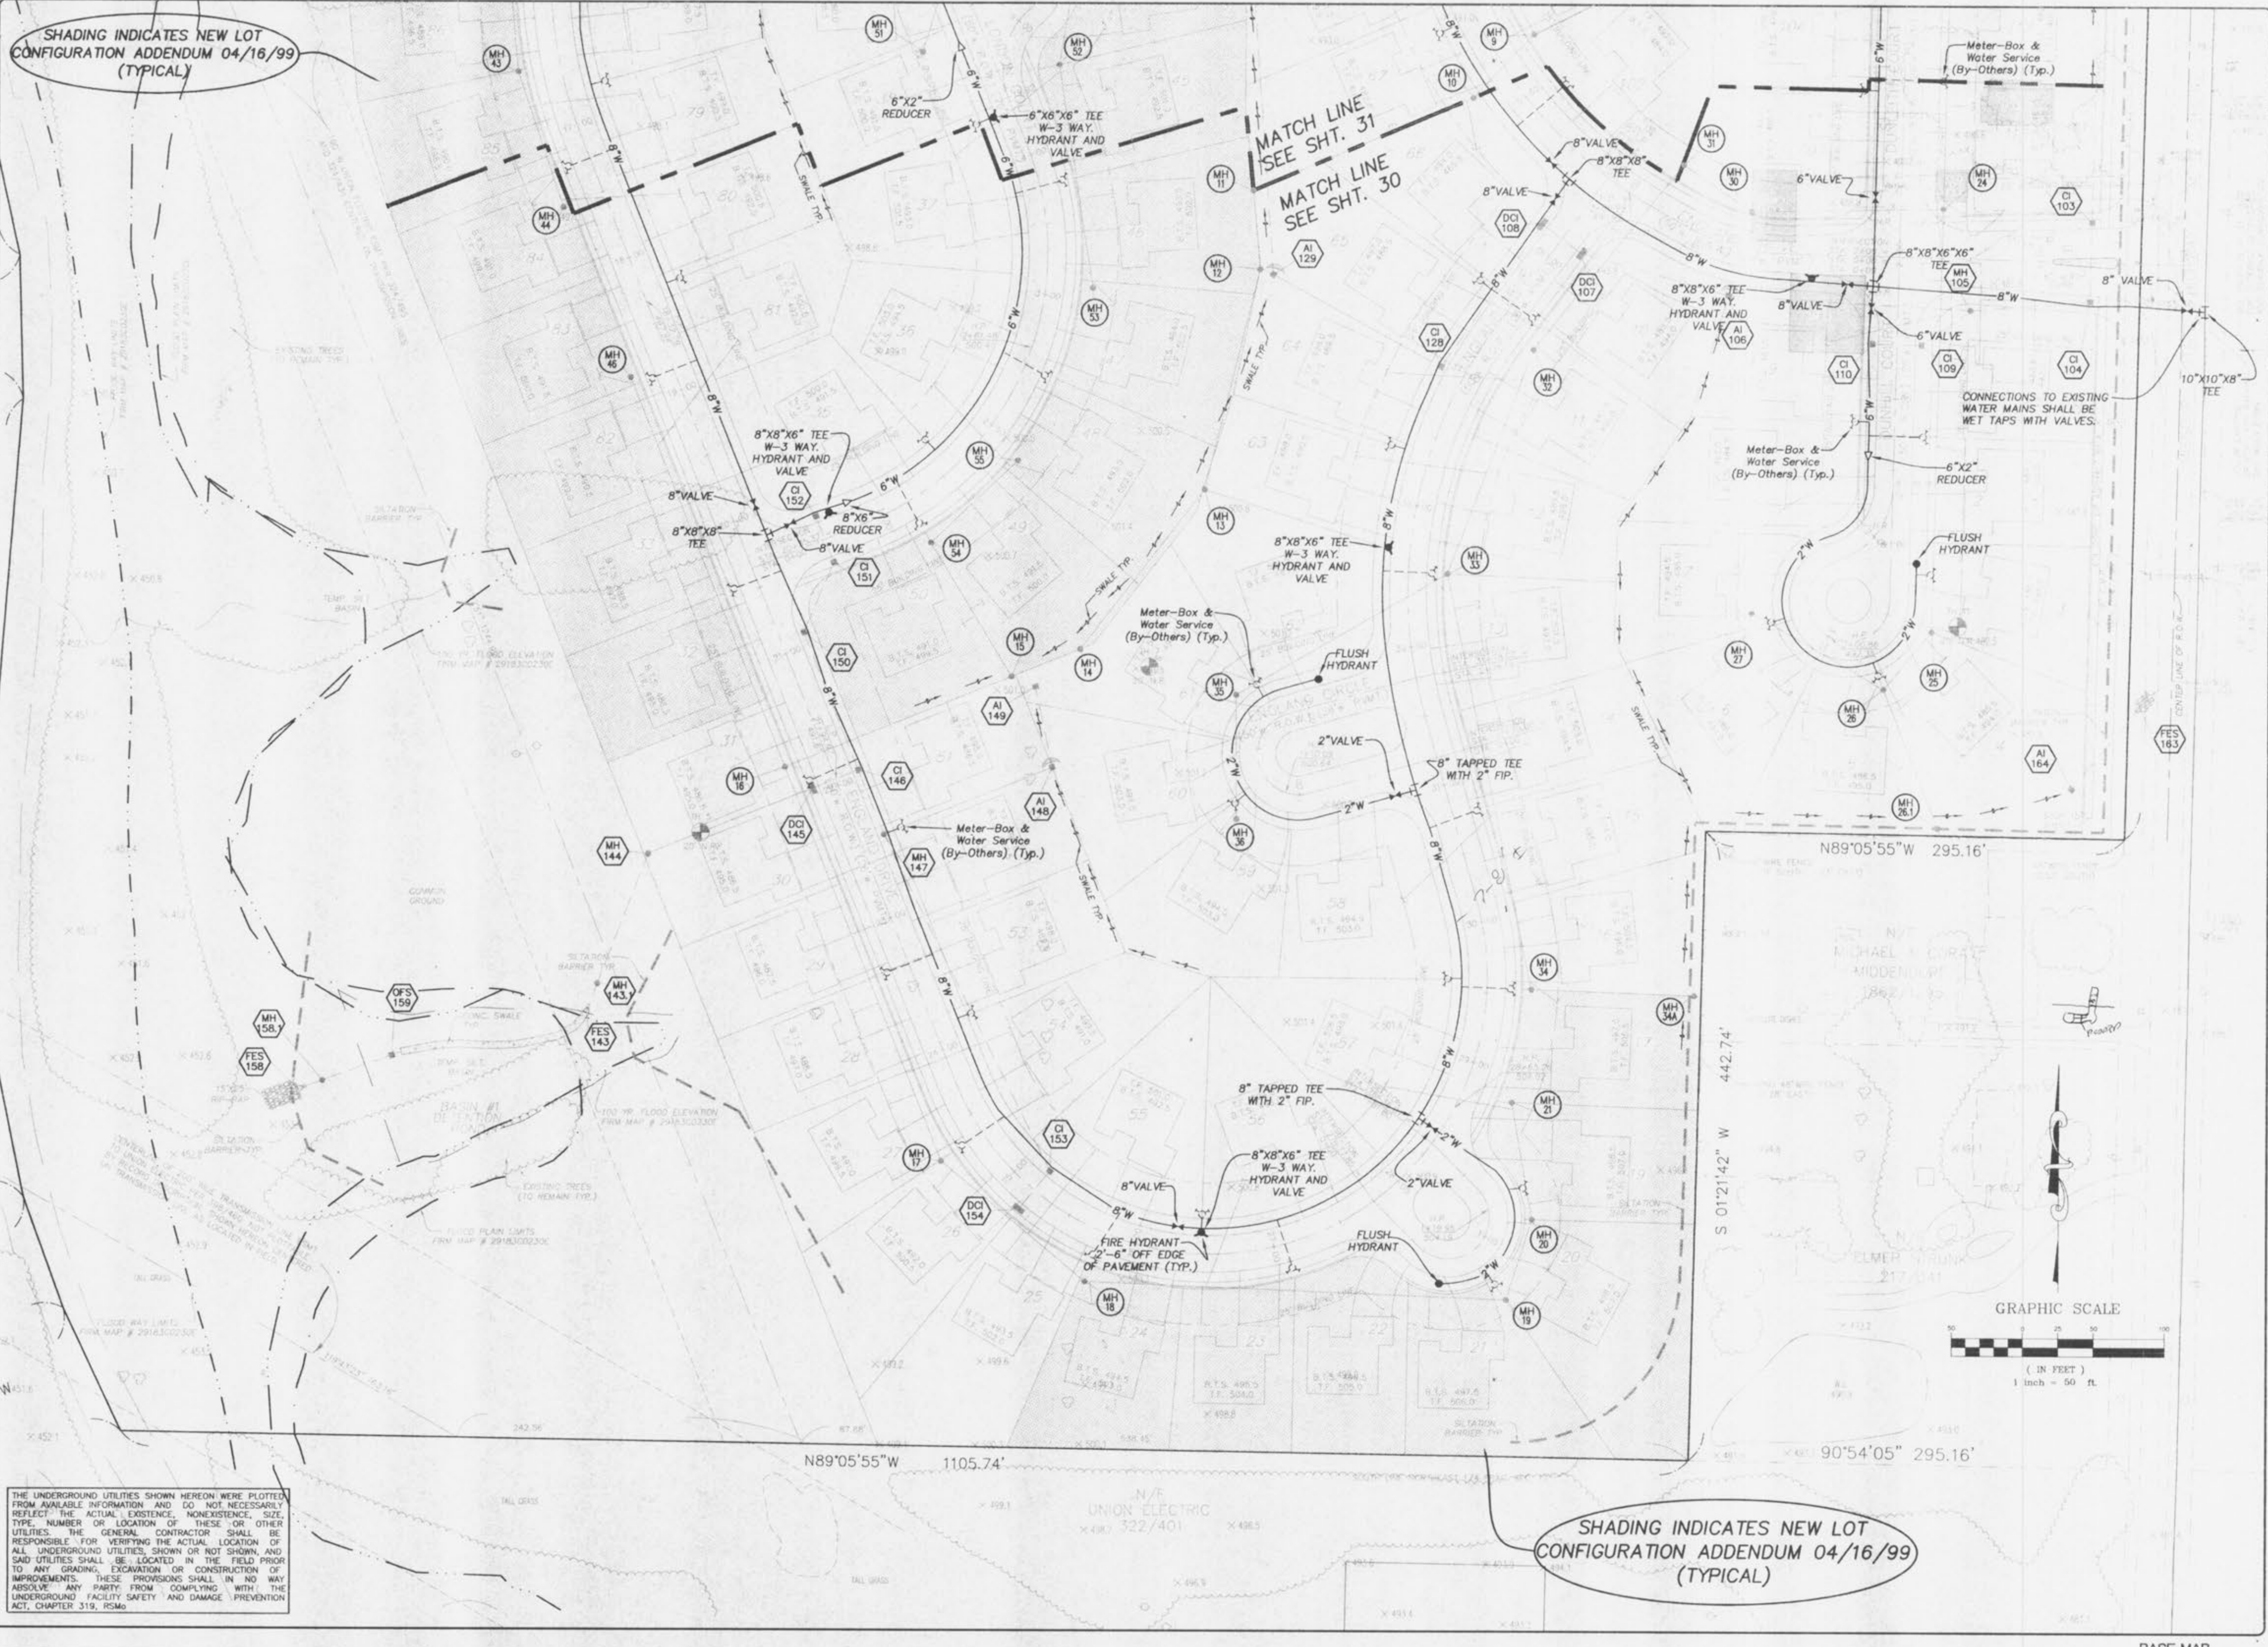

MATCH LINE SEE SHT. 31
MATCH LINE SEE SHT. 30

SHADING INDICATES NEW LOT CONFIGURATION ADDENDUM 04/16/99 (TYPICAL)

THE UNDERGROUND UTILITIES SHOWN HEREON WERE PLOTTED FROM AVAILABLE INFORMATION AND DO NOT NECESSARILY REFLECT THE ACTUAL EXISTENCE, NONEXISTENCE, SIZE, TYPE, NUMBER OR LOCATION OF THESE OR OTHER UTILITIES. THE GENERAL CONTRACTOR SHALL BE RESPONSIBLE FOR VERIFYING THE ACTUAL LOCATION OF ALL UNDERGROUND UTILITIES, SHOWN OR NOT SHOWN, AND SAID UTILITIES SHALL BE LOCATED IN THE FIELD PRIOR TO ANY GRADING, EXCAVATION OR CONSTRUCTION OF IMPROVEMENTS. THESE PROVISIONS SHALL IN NO WAY ABSOLVE ANY PARTY FROM COMPLYING WITH THE UNDERGROUND FACILITY SAFETY AND DAMAGE PREVENTION ACT, CHAPTER 319, RSMo.

ISSUE	REMARKS/DATE
1	12/30/98 SUBMITAL TO CITY OF FALLON
2	01/21/99 DEVELOPER REV.
3	03/01/99 PER CITY OF FALLON COMMENTS
4	3/30/99
5	4/16/99 NEW LOT RECONF.

PREPARED FOR:
J.M.B. MILL CREEK L.L.C.
5091 NEW BAUMGARTNER ROAD
ST. LOUIS, MISSOURI 63129
PHONE: (314) 487-6717




PREPARED BY:
the **STERLING**
ENGINEERS, SURVEYORS AND PLANNERS CO.
5055 NEW BAUMGARTNER ROAD
ST. LOUIS, MISSOURI 63129
(314)-487-0440, FAX 487-8944

DRAWN:	DESIGNED:	CHECKED:
K/L	sgt	D/A

PROJECT:
ESTATES VILLAS AT HIGHGROVE

SHEET TITLE: WATER PLAN

NO	98	02	036
M.S.D.			SHEET
P#			30
DIGITAL FILE LOCATION			33

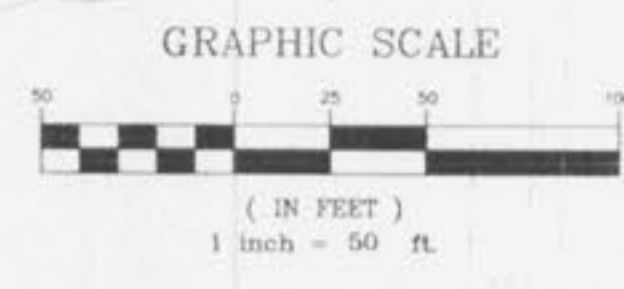

BASE MAP