
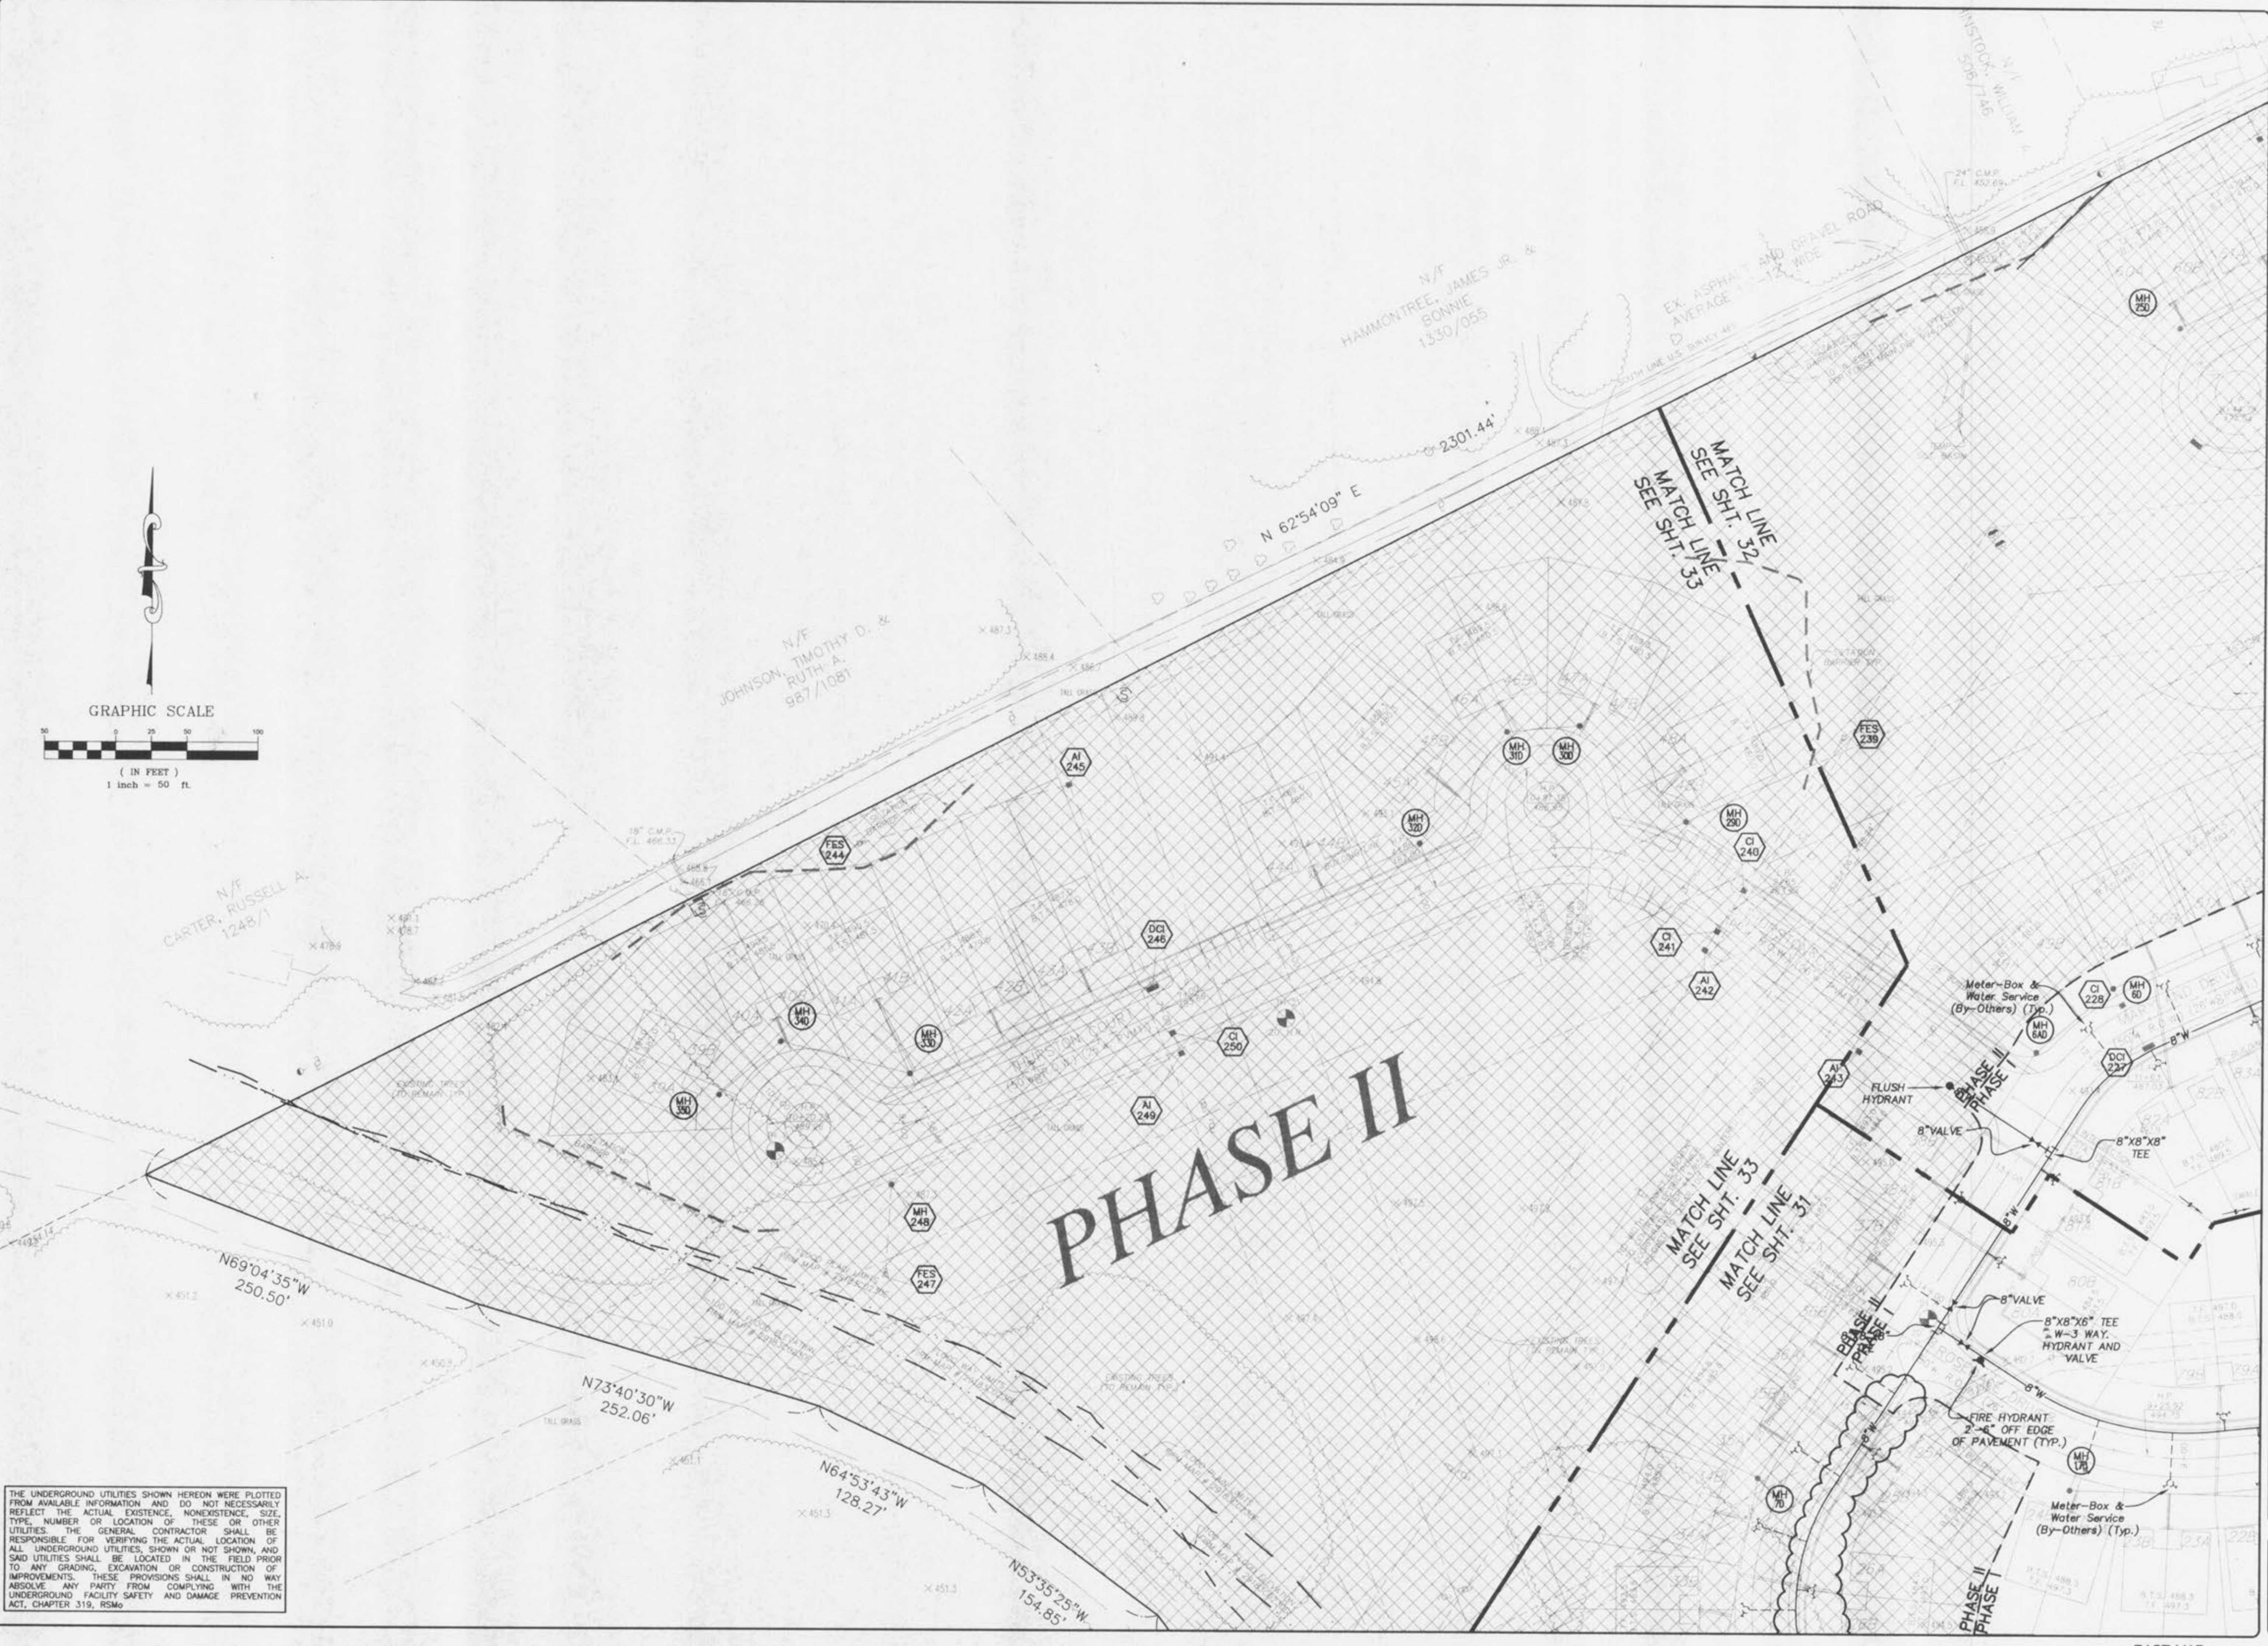


THE UNDERGROUND UTILITIES SHOWN HEREON WERE PLOTTED FROM AVAILABLE INFORMATION AND DO NOT NECESSARILY REFLECT THE ACTUAL EXISTENCE, NONEXISTENCE, SIZE, TYPE, NUMBER OR LOCATION OF THESE OR OTHER UTILITIES. THE GENERAL CONTRACTOR SHALL BE RESPONSIBLE FOR VERIFYING THE ACTUAL LOCATION OF ALL UNDERGROUND UTILITIES, SHOWN OR NOT SHOWN, AND SAID UTILITIES SHALL BE LOCATED IN THE FIELD PRIOR TO ANY GRADING, EXCAVATION OR CONSTRUCTION OF IMPROVEMENTS. THESE PROVISIONS SHALL IN NO WAY ABSOLVE ANY PARTY FROM COMPLYING WITH THE UNDERGROUND FACILITY SAFETY AND DAMAGE PREVENTION ACT, CHAPTER 319, RSMo

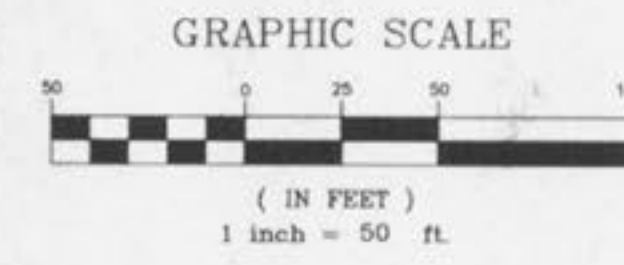

ISSUE	REMARKS/DATE
1	12/30/98 SUBMITAL TO CITY OF FALLON
2	01/21/99 DEVELOPER REV.
3	03/07/99 PER CITY OF FALLON COMMENTS
4	3/30/99

PREPARED FOR:
J.M.B. MILL CREEK L.L.C.
 5091 NEW BAUMGARTNER ROAD
 ST. LOUIS, MISSOURI 63129
 PHONE: (314) 487-6717

PREPARED BY:
 the **STERLING**
 ENGINEERS, SURVEYORS AND PLANNERS CO.
 5055 NEW BAUMGARTNER ROAD
 ST. LOUIS, MISSOURI 63129
 (314)-487-0440, FAX 487-8944

PROJECT:	ESTATES/VILLAS AT HIGHGROVE
SHEET TITLE:	WATER PLAN
NO	98 02 036
M.S.D.	SHEET
P#	33
DIGITAL FILE LOCATION	OF 33

BASE MAP