
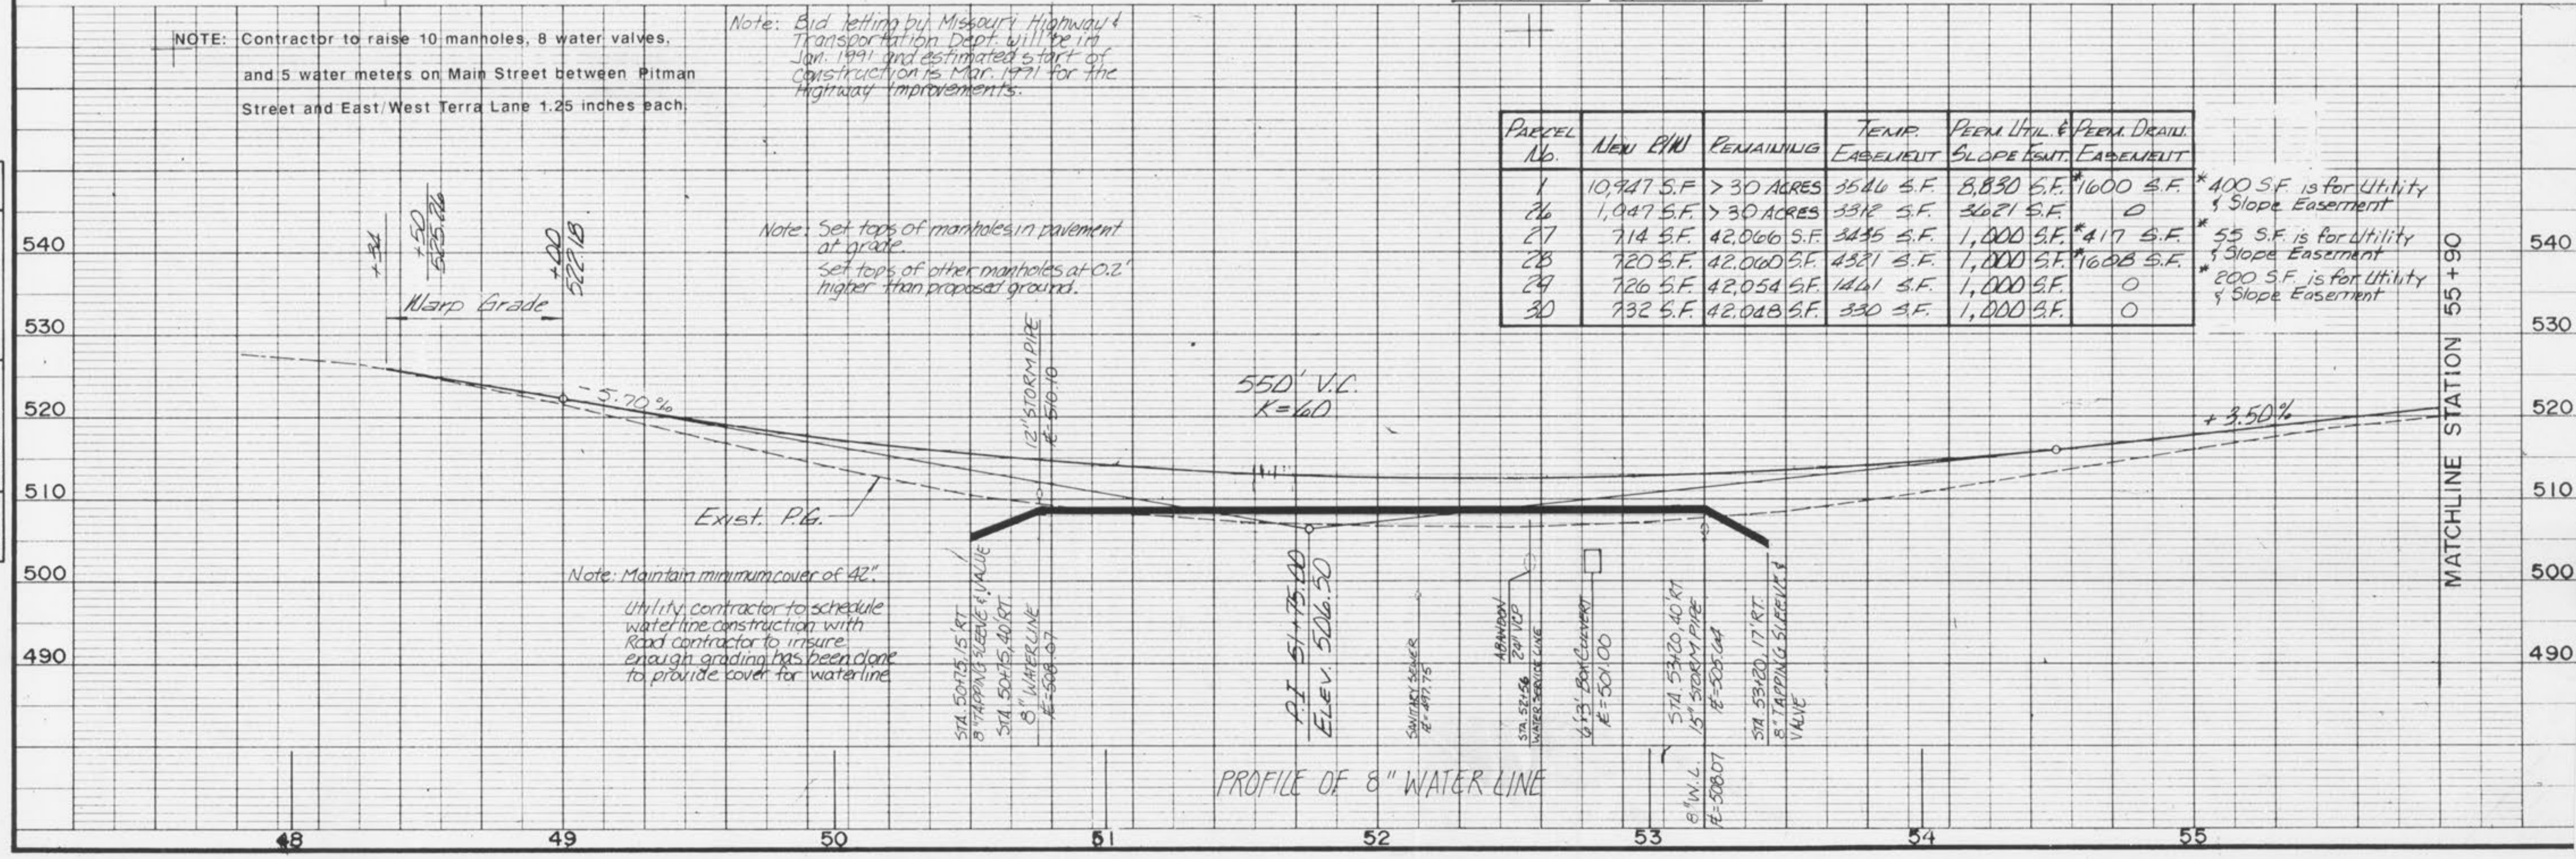


DATE	
BY	
FINAL SURVEY	
REVISIONS	
NOTED	
TEMPLATE	
AREAS	
CHECKED	
NO	

DATE	
BY	
FINAL SURVEY	
REVISIONS	
NOTED	
TEMPLATE	
AREAS	
CHECKED	
NO	

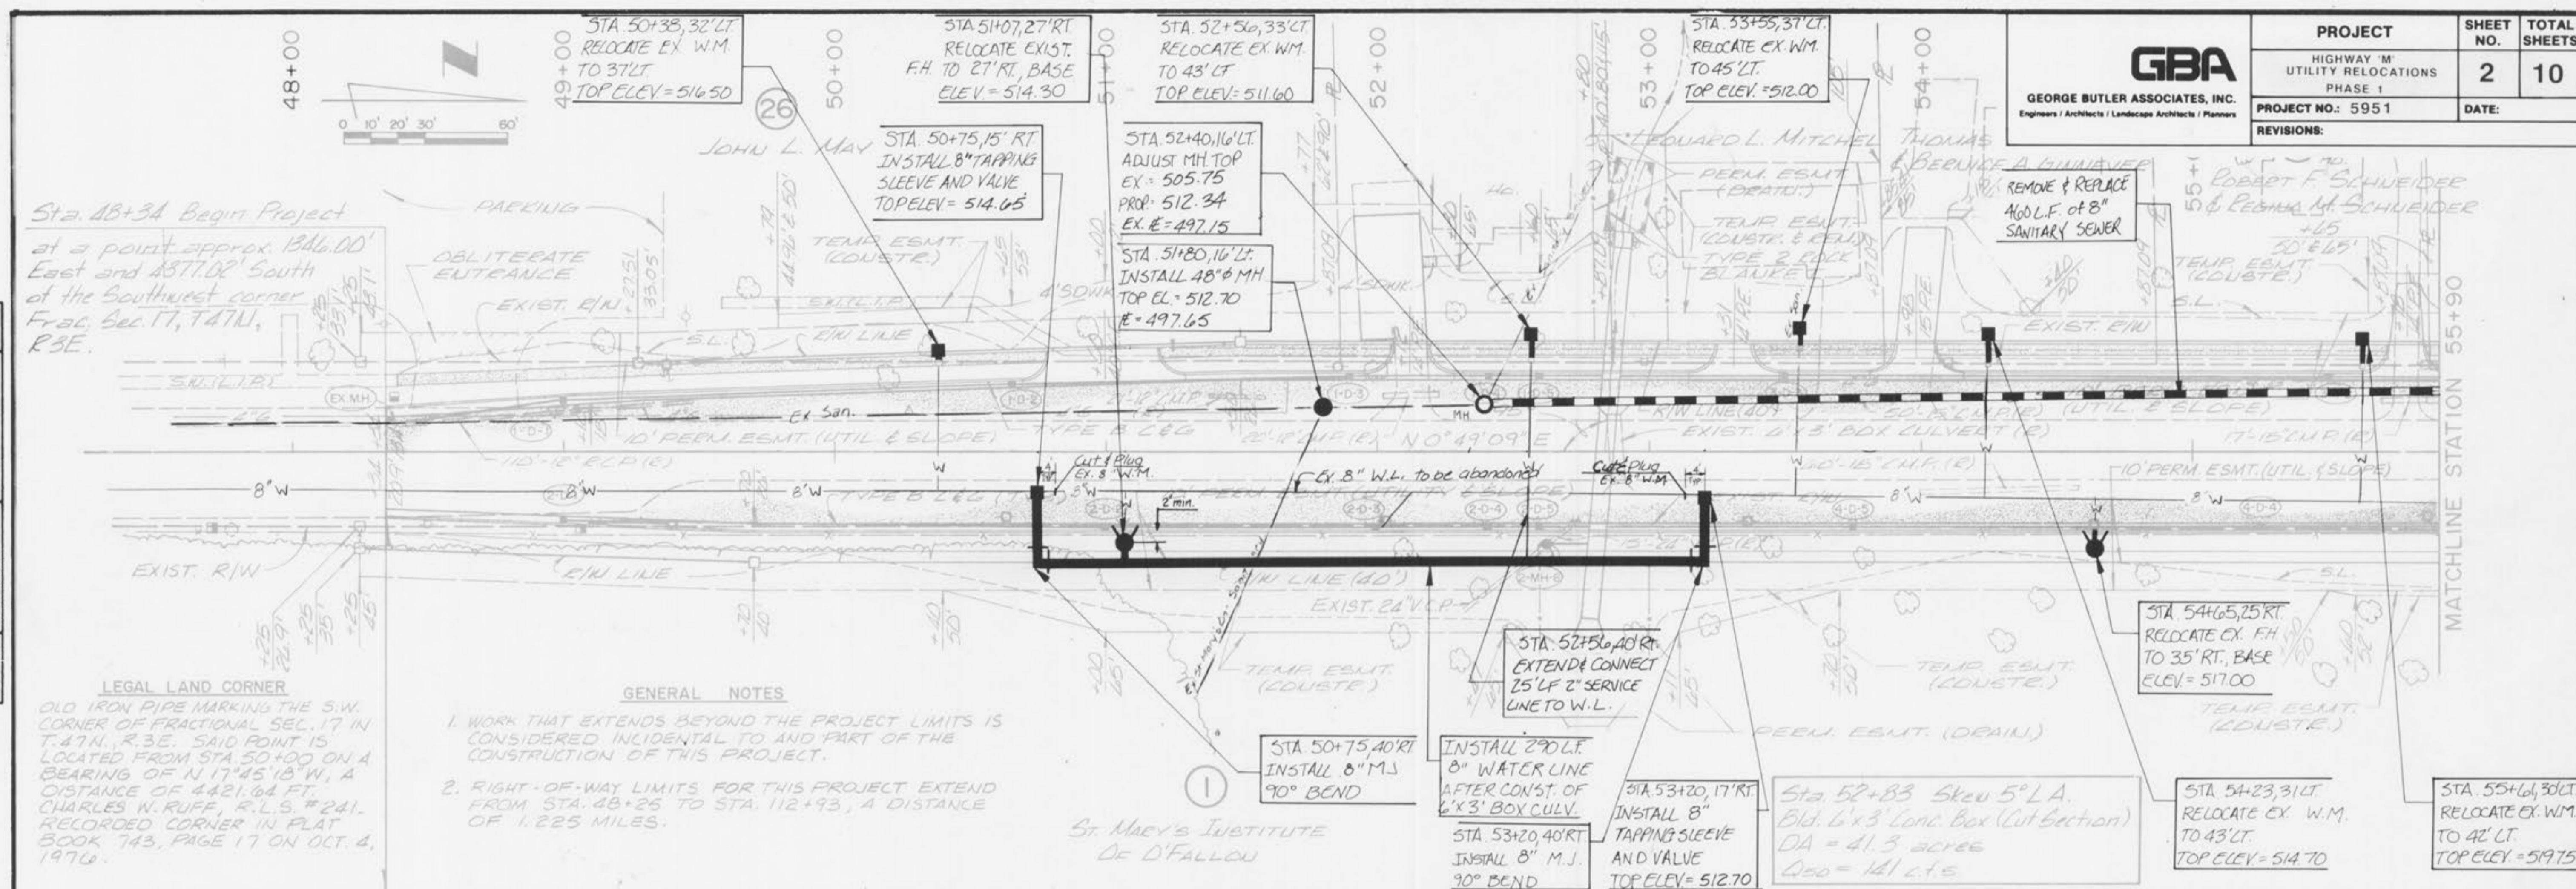

GBA
 GEORGE BUTLER ASSOCIATES, INC.
 Engineers / Architects / Landscape Architects / Planners

PROJECT	HIGHWAY 'M' UTILITY RELOCATIONS PHASE I
PROJECT NO.:	5951
REVISIONS:	
SHEET NO.	2
TOTAL SHEETS	10
DATE:	

MATCHLINE STATION 55+90