


GBA
 GEORGE BUTLER ASSOCIATES, INC.
 Engineers / Architects / Landscape Architects / Planners

PROJECT	SHEET NO.	TOTAL SHEETS
HIGHWAY 'M' UTILITY RELOCATIONS PHASE 1	7	10
PROJECT NO.: 5951	DATE:	
REVISIONS:		

DATE	
BY	
FINAL SURVEY	
SURVEYED	
NOTED	
PLOTTED	
AREAS CHECKED	
NO.	

DATE	
BY	
FINAL SURVEY	
SURVEYED	
NOTED	
PLOTTED	
AREAS CHECKED	
NO.	

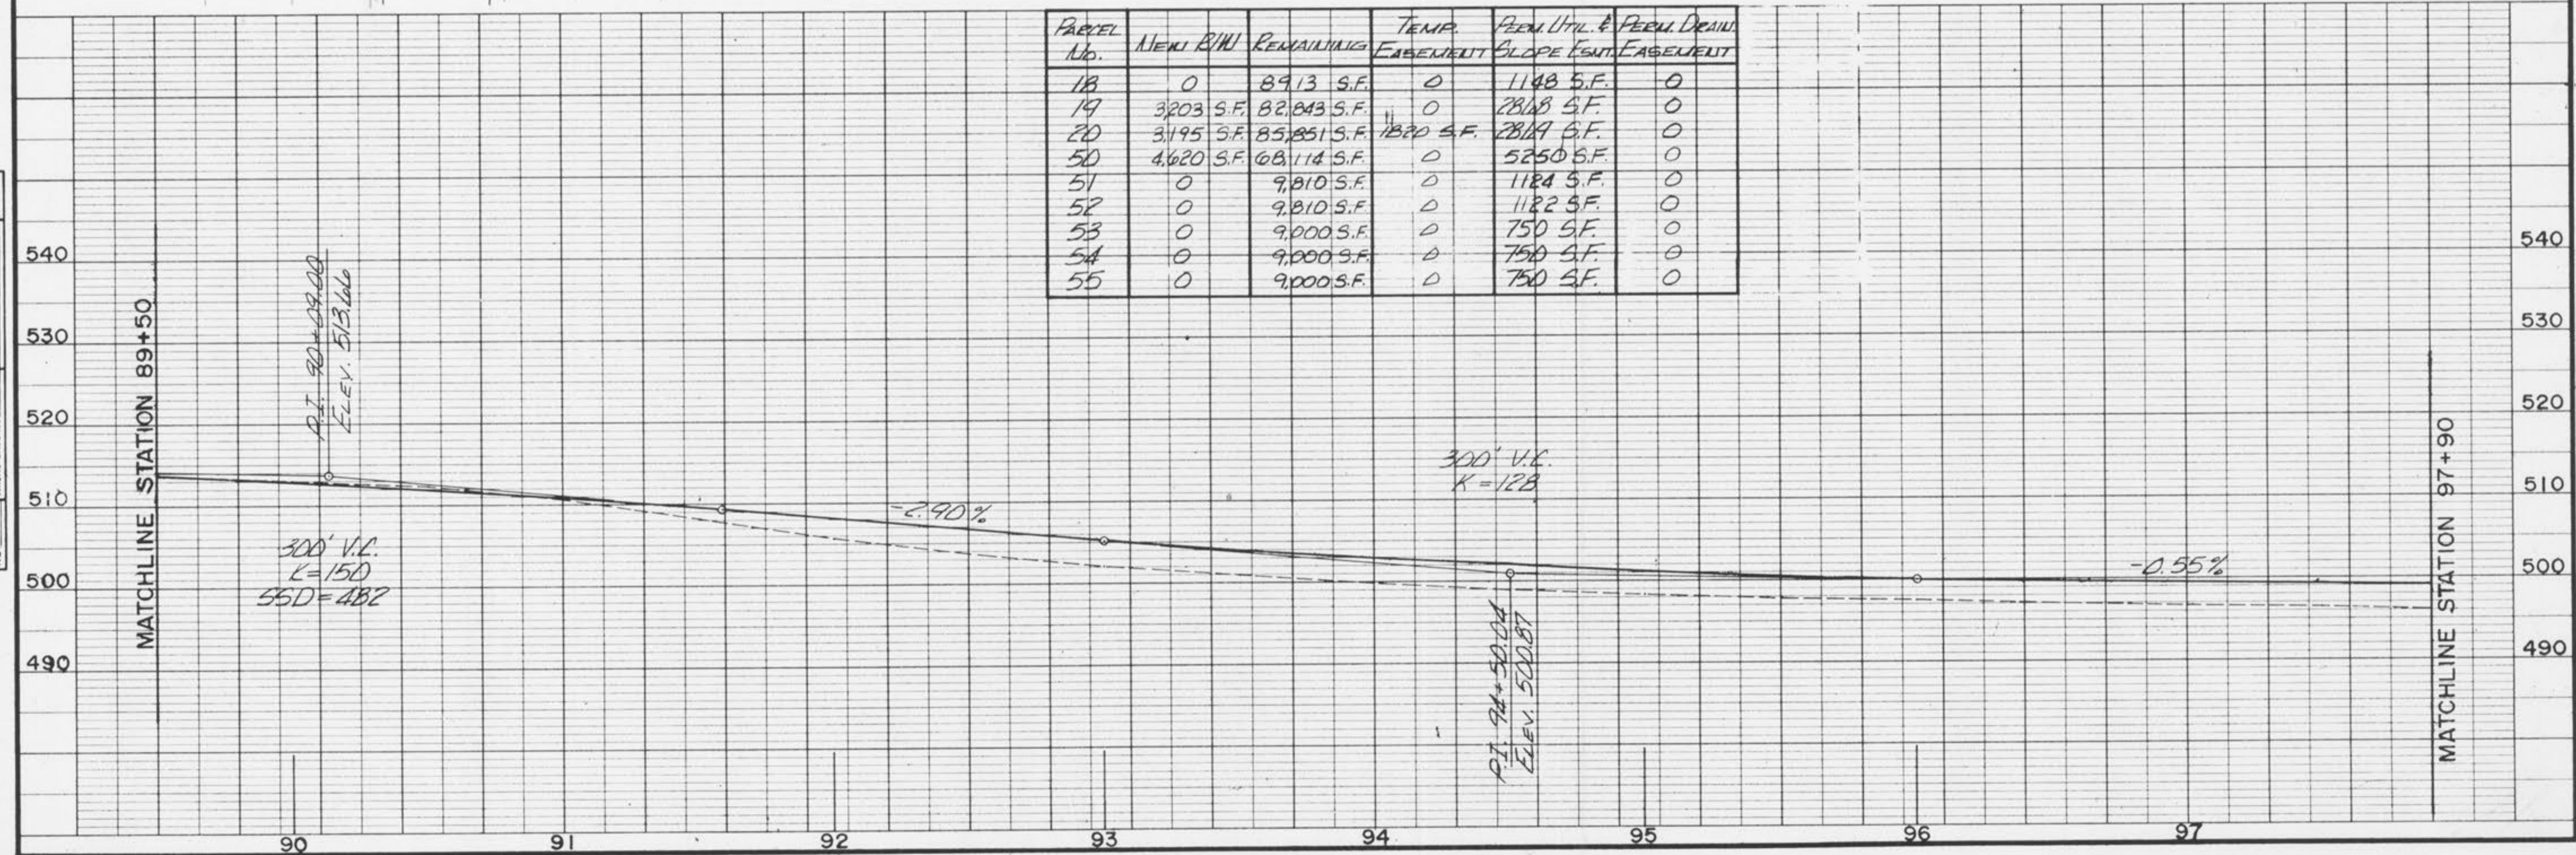

Parcel No.	New R/W	Remaining	TEMP. EASEMENT	Perm. Util. & Perm. Drain Slope Easement	Perm. Drain Easement
18	0	89.13 S.F.	0	1148 S.F.	0
19	3203 S.F.	82,043 S.F.	0	2818 S.F.	0
20	3,195 S.F.	85,851 S.F.	1820 S.F.	2819 S.F.	0
50	4,620 S.F.	68,114 S.F.	0	5250 S.F.	0
51	0	9,810 S.F.	0	1184 S.F.	0
52	0	9,810 S.F.	0	1182 S.F.	0
53	0	9,000 S.F.	0	750 S.F.	0
54	0	9,000 S.F.	0	750 S.F.	0
55	0	9,000 S.F.	0	750 S.F.	0