



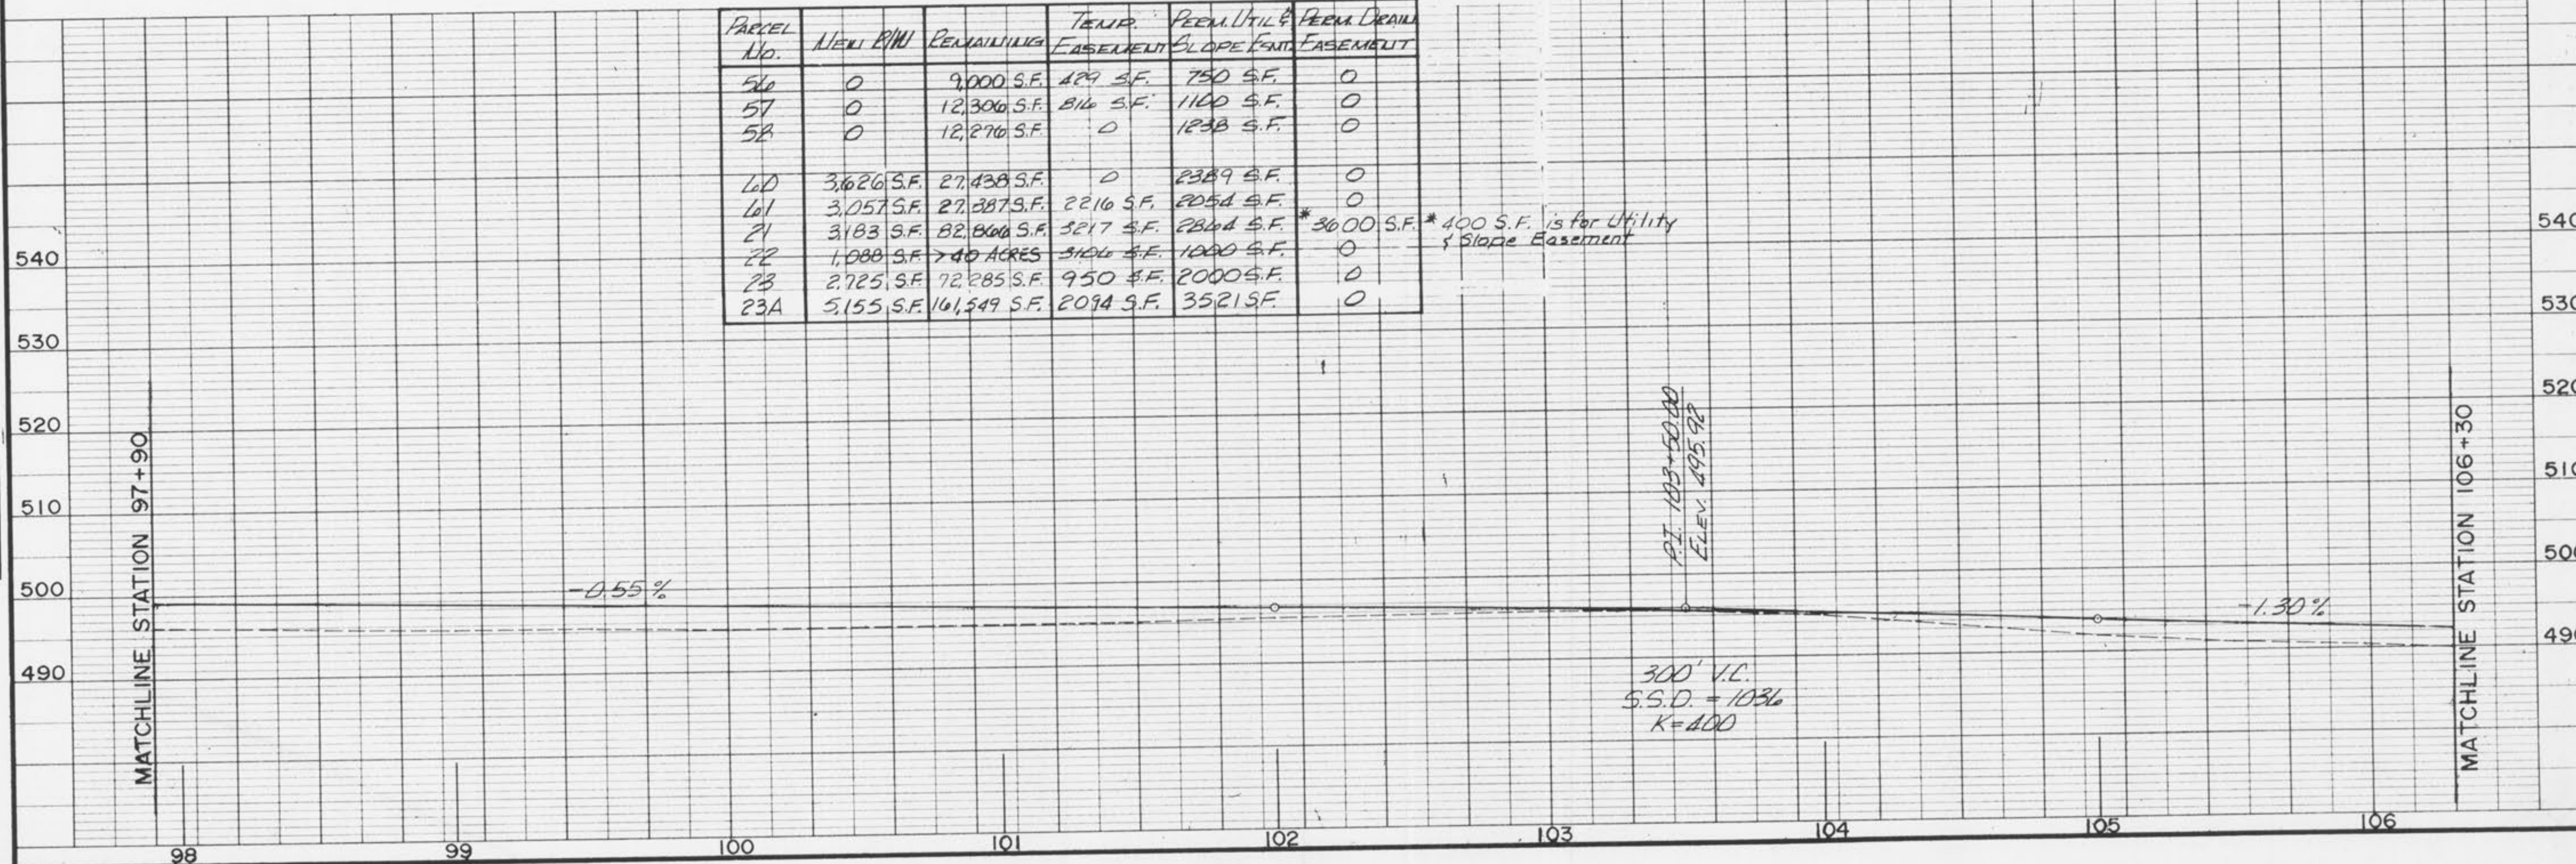

GEORGE BUTLER ASSOCIATES, INC.  
Engineers / Architects / Landscape Architects / Planners

PROJECT	SHEET NO.	TOTAL SHEETS
HIGHWAY "M" UTILITY RELOCATIONS PHASE 1	8	10
PROJECT NO.: 5951	DATE:	
REVISIONS:		

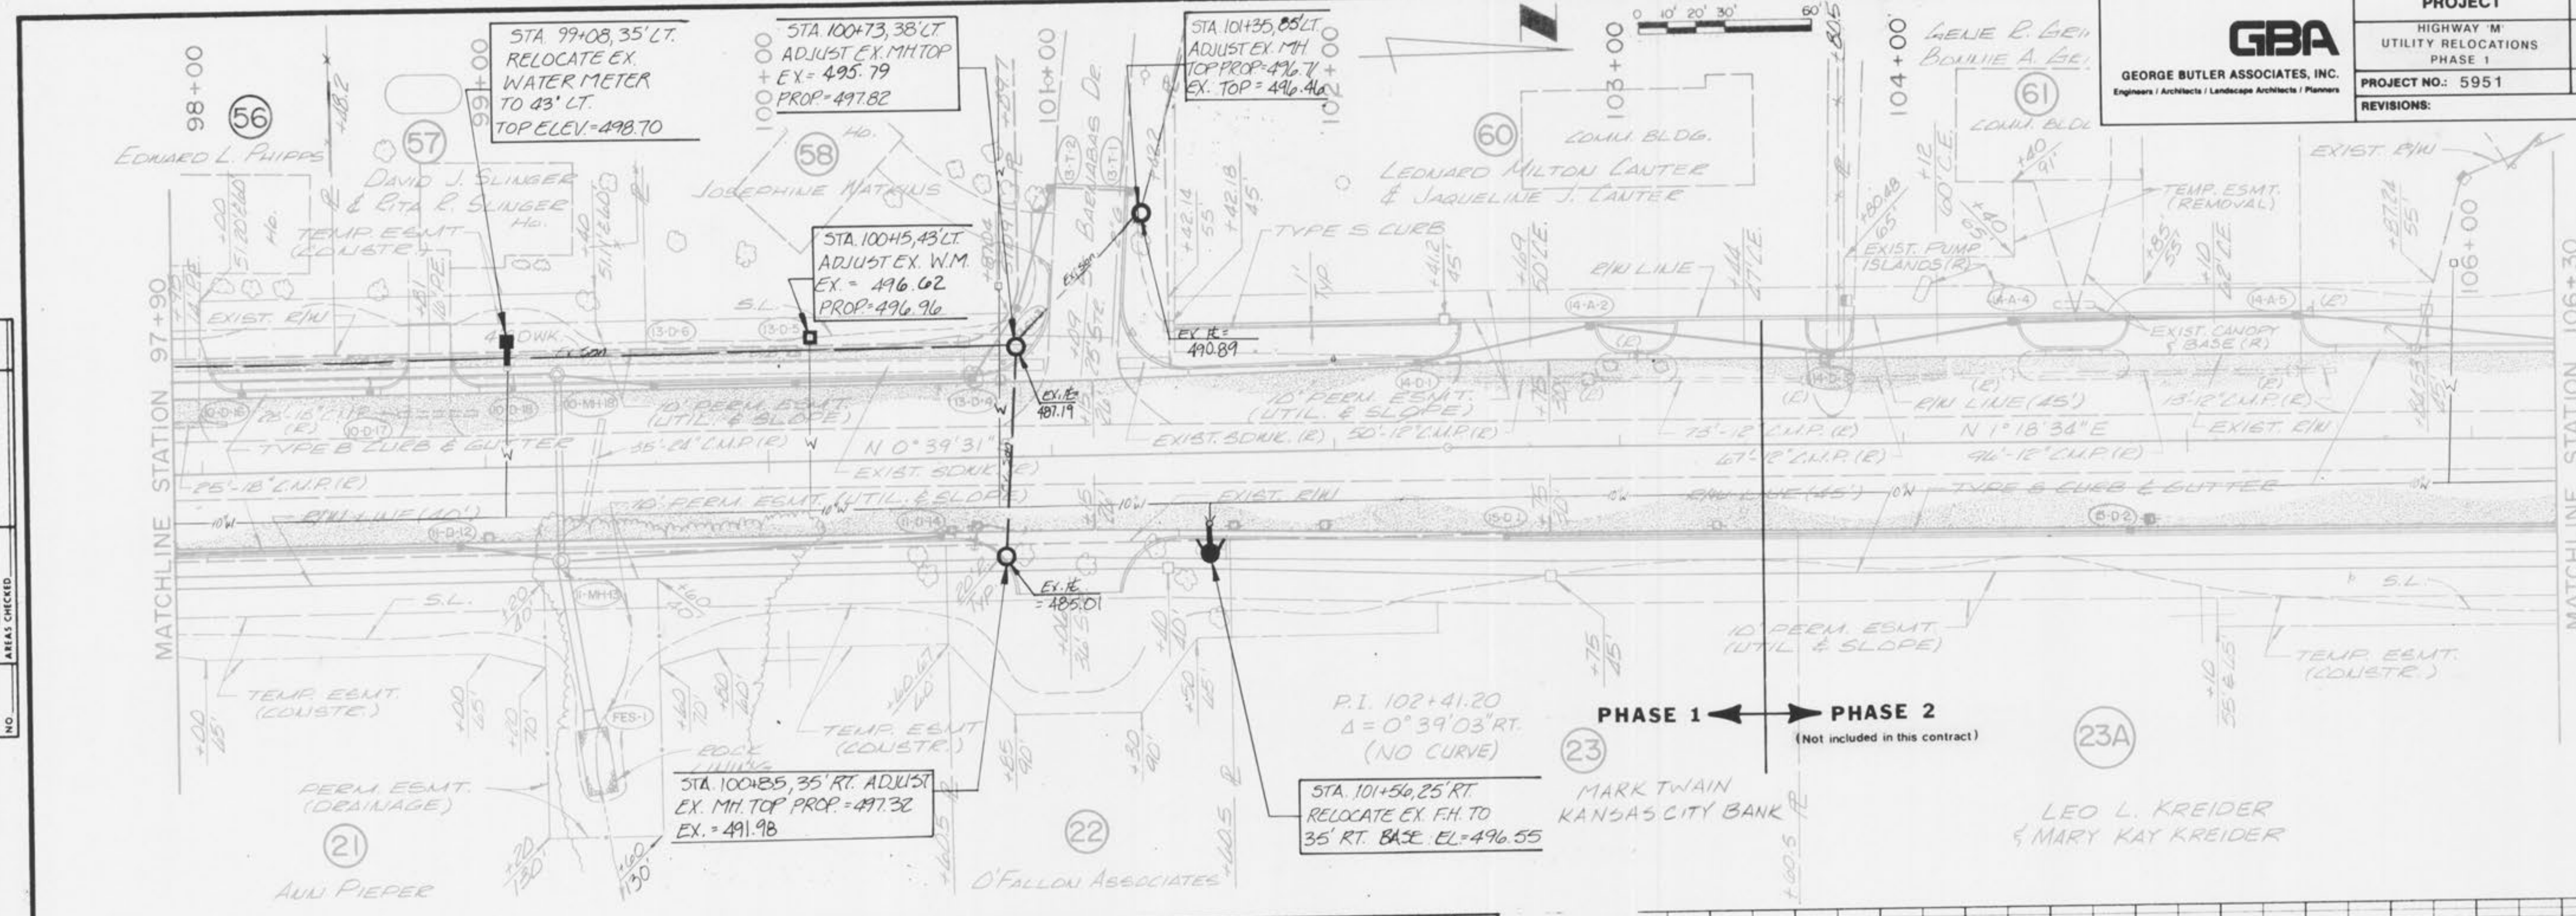

Parcel No.	New Easement	Remaining	Temp. Easement	Perm. Util. Easement	Perm. Drain Easement
56	0	9,000 S.F.	429 S.F.	750 S.F.	0
57	0	12,300 S.F.	816 S.F.	1,100 S.F.	0
58	0	12,270 S.F.	0	1,238 S.F.	0
60	3,626 S.F.	27,438 S.F.	0	2,389 S.F.	0
61	3,057 S.F.	27,387 S.F.	2216 S.F.	2,054 S.F.	0
21	3,183 S.F.	82,800 S.F.	3,217 S.F.	2,844 S.F.	*3000 S.F.
22	1,080 S.F.	> 40 ACRES	3,106 S.F.	1,000 S.F.	0
23	2,725 S.F.	72,285 S.F.	950 S.F.	2,000 S.F.	0
23A	5,155 S.F.	161,549 S.F.	2,094 S.F.	3,521 S.F.	0

\*400 S.F. is for Utility & Slope Easement

FINAL SURVEY	DATE
SURVEYED	
PLOTTED	
TEMPLATE	
AREAS	
CHECKED	
NO	

FINAL SURVEY	DATE
SURVEYED	
PLOTTED	
TEMPLATE	
AREAS	
CHECKED	
NO	