


USER: s:\ones TAB\_C9.1  
 DATE: Feb 19, 2007 - 3:58pm  
 DRAWING: s:\ones\veh2005\05-340\LD5\_05-340\veg\HWY\_N\_M0007\PLANS\_11-15-06\_Current\Q\_PLAN\_C9.1-08.6\_CROSS SECTIONS.dwg

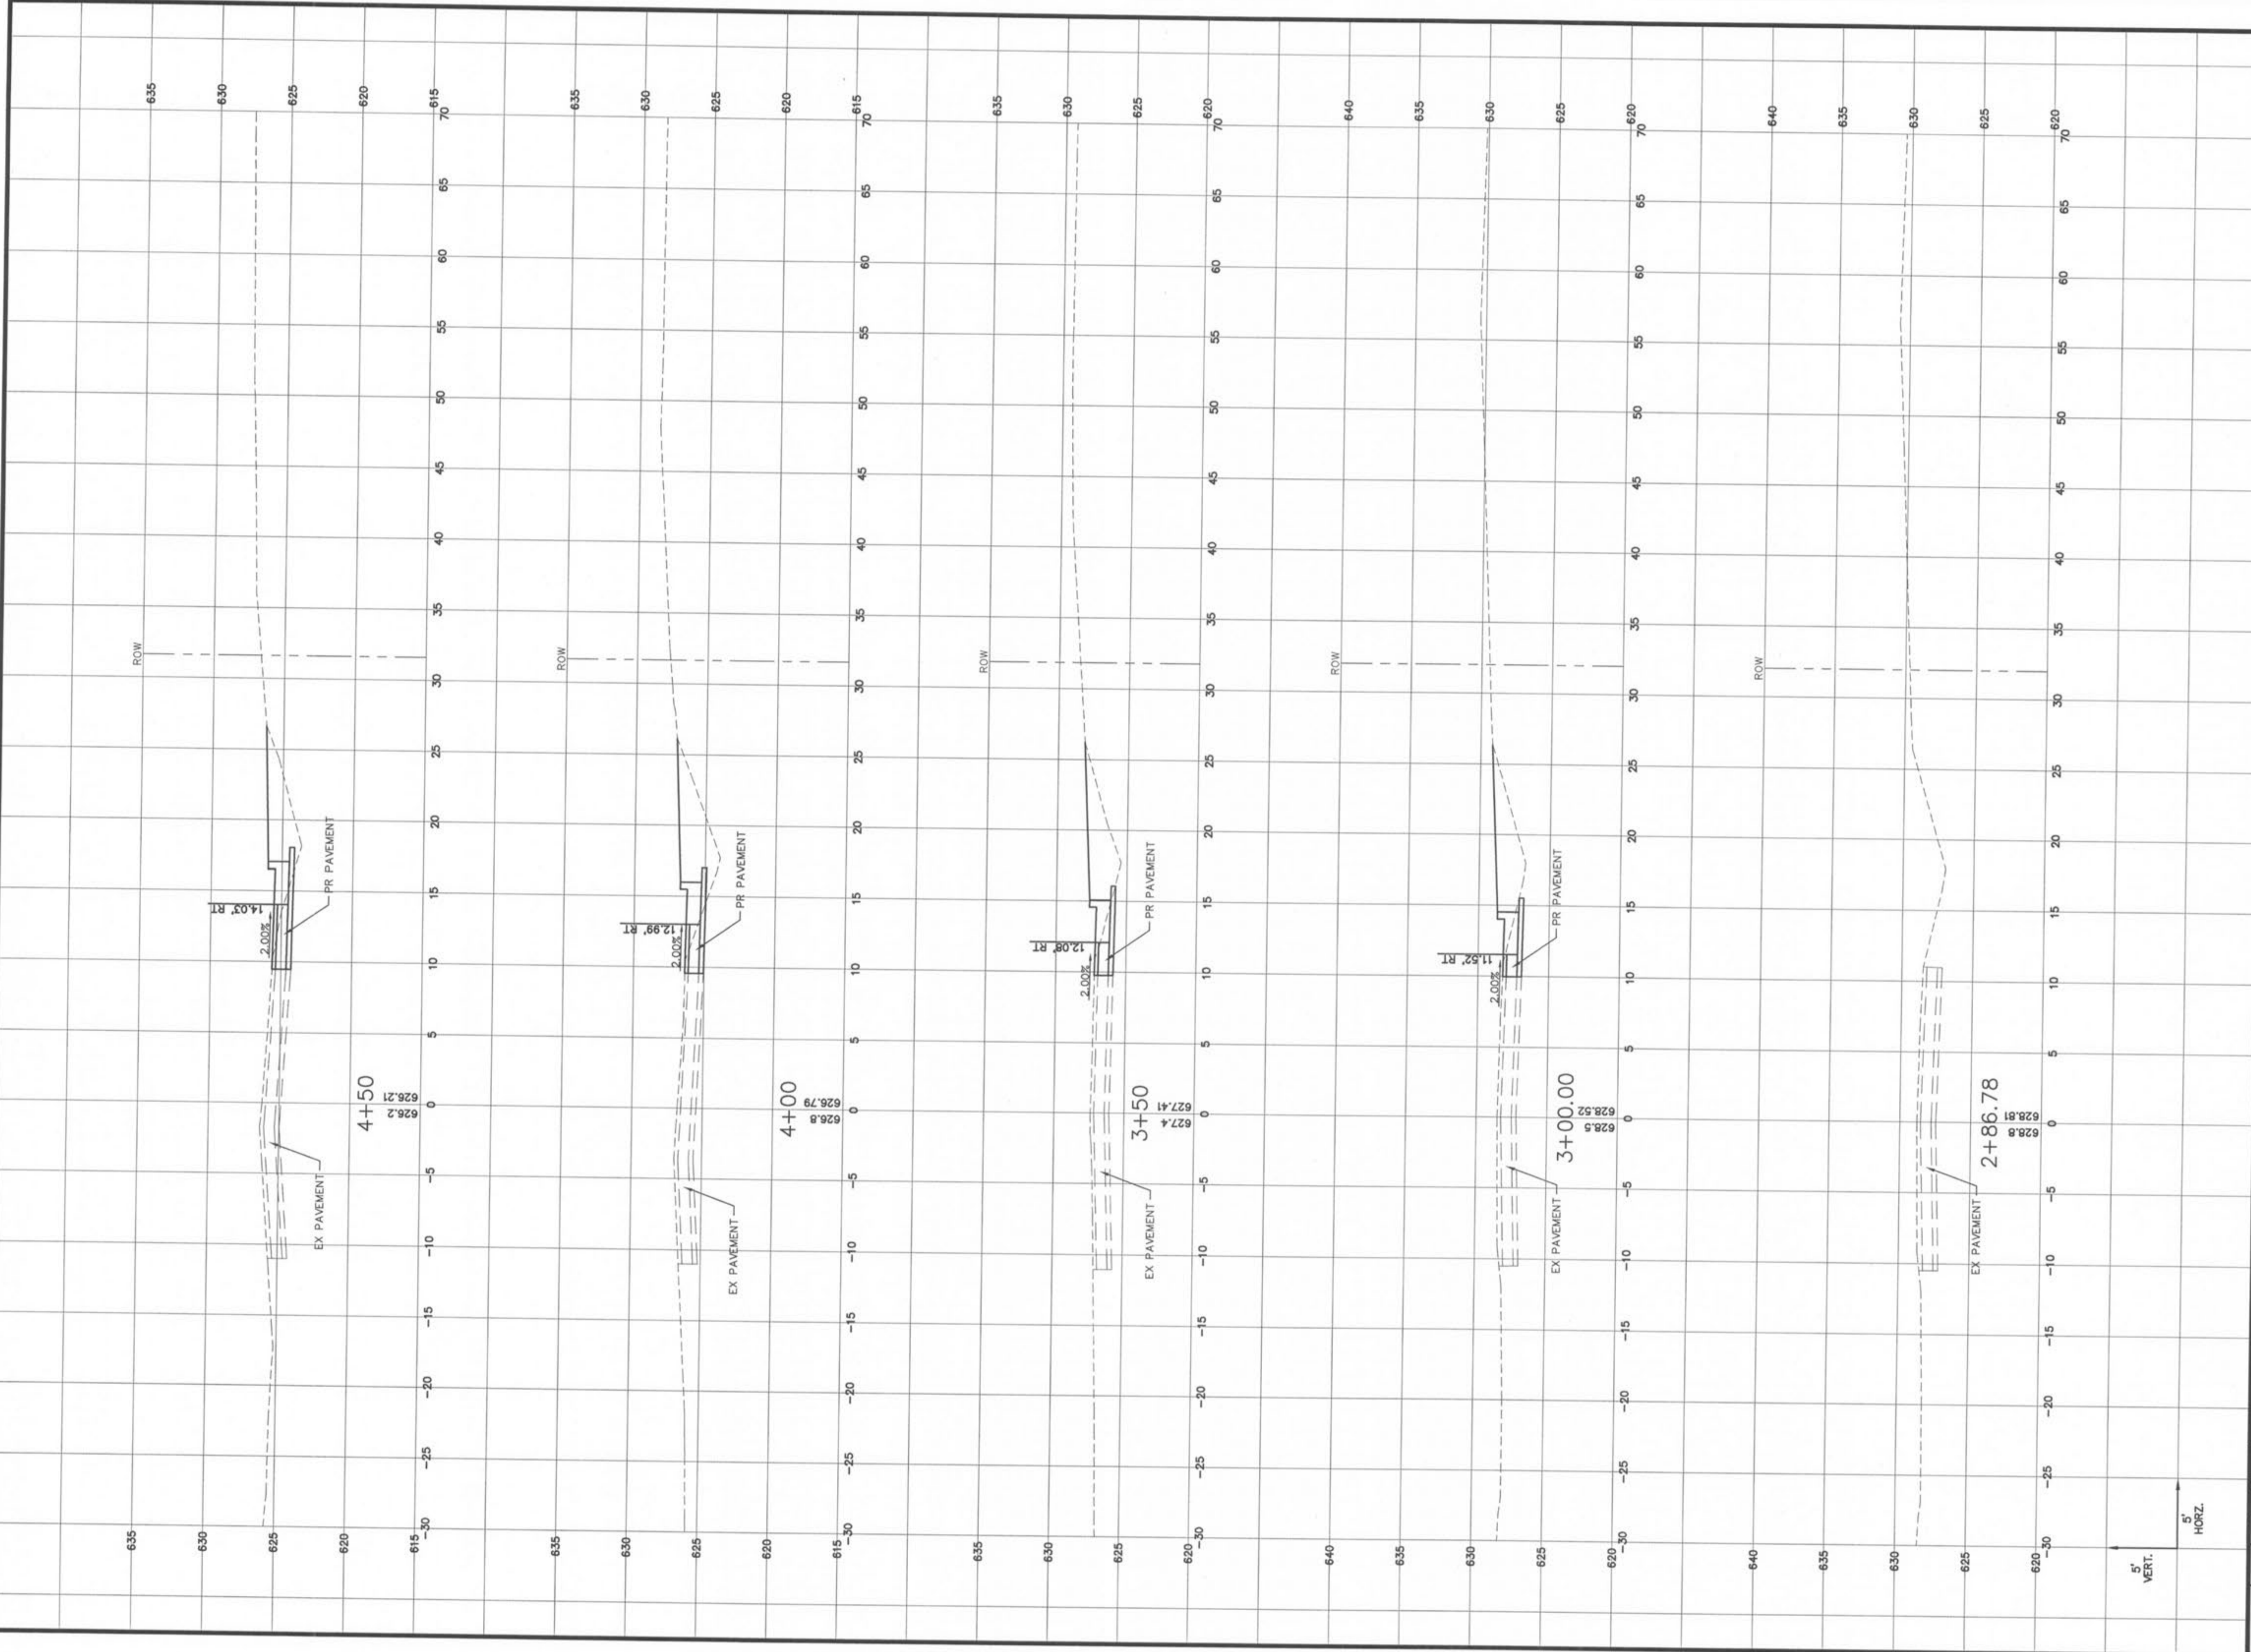

planning • engineering • surveying • landscape architecture

**Cole and Associates**  
 INCORPORATED  
 10777 sunset office dr. suite 10  
 saint louis, missouri 63127  
 p. 314 984 9887 f. 314 984 0587

DESIGNED BY: JW  
 DRAWN BY: KK  
 CHECKED BY: JFH  
 DATE: 9/22/06  
 Job Number: 05-340  
 Sheet Number: C9.1

**HIGHWAY N**  
 IMPROVEMENT PLANS

O'FALLON, MO. 63366

**CROSS SECTIONS**



DEVELOPER/OWNER:  
**THE JONES COMPANY HOMES, L.L.C.**  
 16640 CHESTERFIELD GROVE, SUITE 160  
 CHESTERFIELD, MO 63005  
 PHONE: (636) 537-7192

THE PROFESSIONAL ENGINEER'S SIGNATURE AND PERSONAL SEAL APPEAR HEREON IN WITNESS WHEREOF, I HAVE HEREON SET MY HAND AND DECLARED ALIQUANT TO SECTION 327, CHAPTER 411, RSMO. ANY REVISIONS OR INSTRUMENTS NOT CONFORMANT TO SECTION 327, CHAPTER 411, RSMO, SHALL BE VOID AND NOT TO BE USED FOR ANY PART OR PARTS OF THE PROJECT TO WHICH THIS SEAL APPLIES.

DATE	REVISIONS
12/1/06	MODOT COMMENTS
2/19/07	MODOT COMMENTS