



USER: jphess TAB: C9.2  
 DATE: Feb 19, 2007 3:58pm  
 DRAWING: S:\A85\Jobs\2005\05-340\LD5\_05-340\DWG\HWY\_PL\MODOT\_PLANS\_11-15-06\_Current\0\_PLAN\_C9.1-C9.6\_CROSS\_SECTIONS.dwg

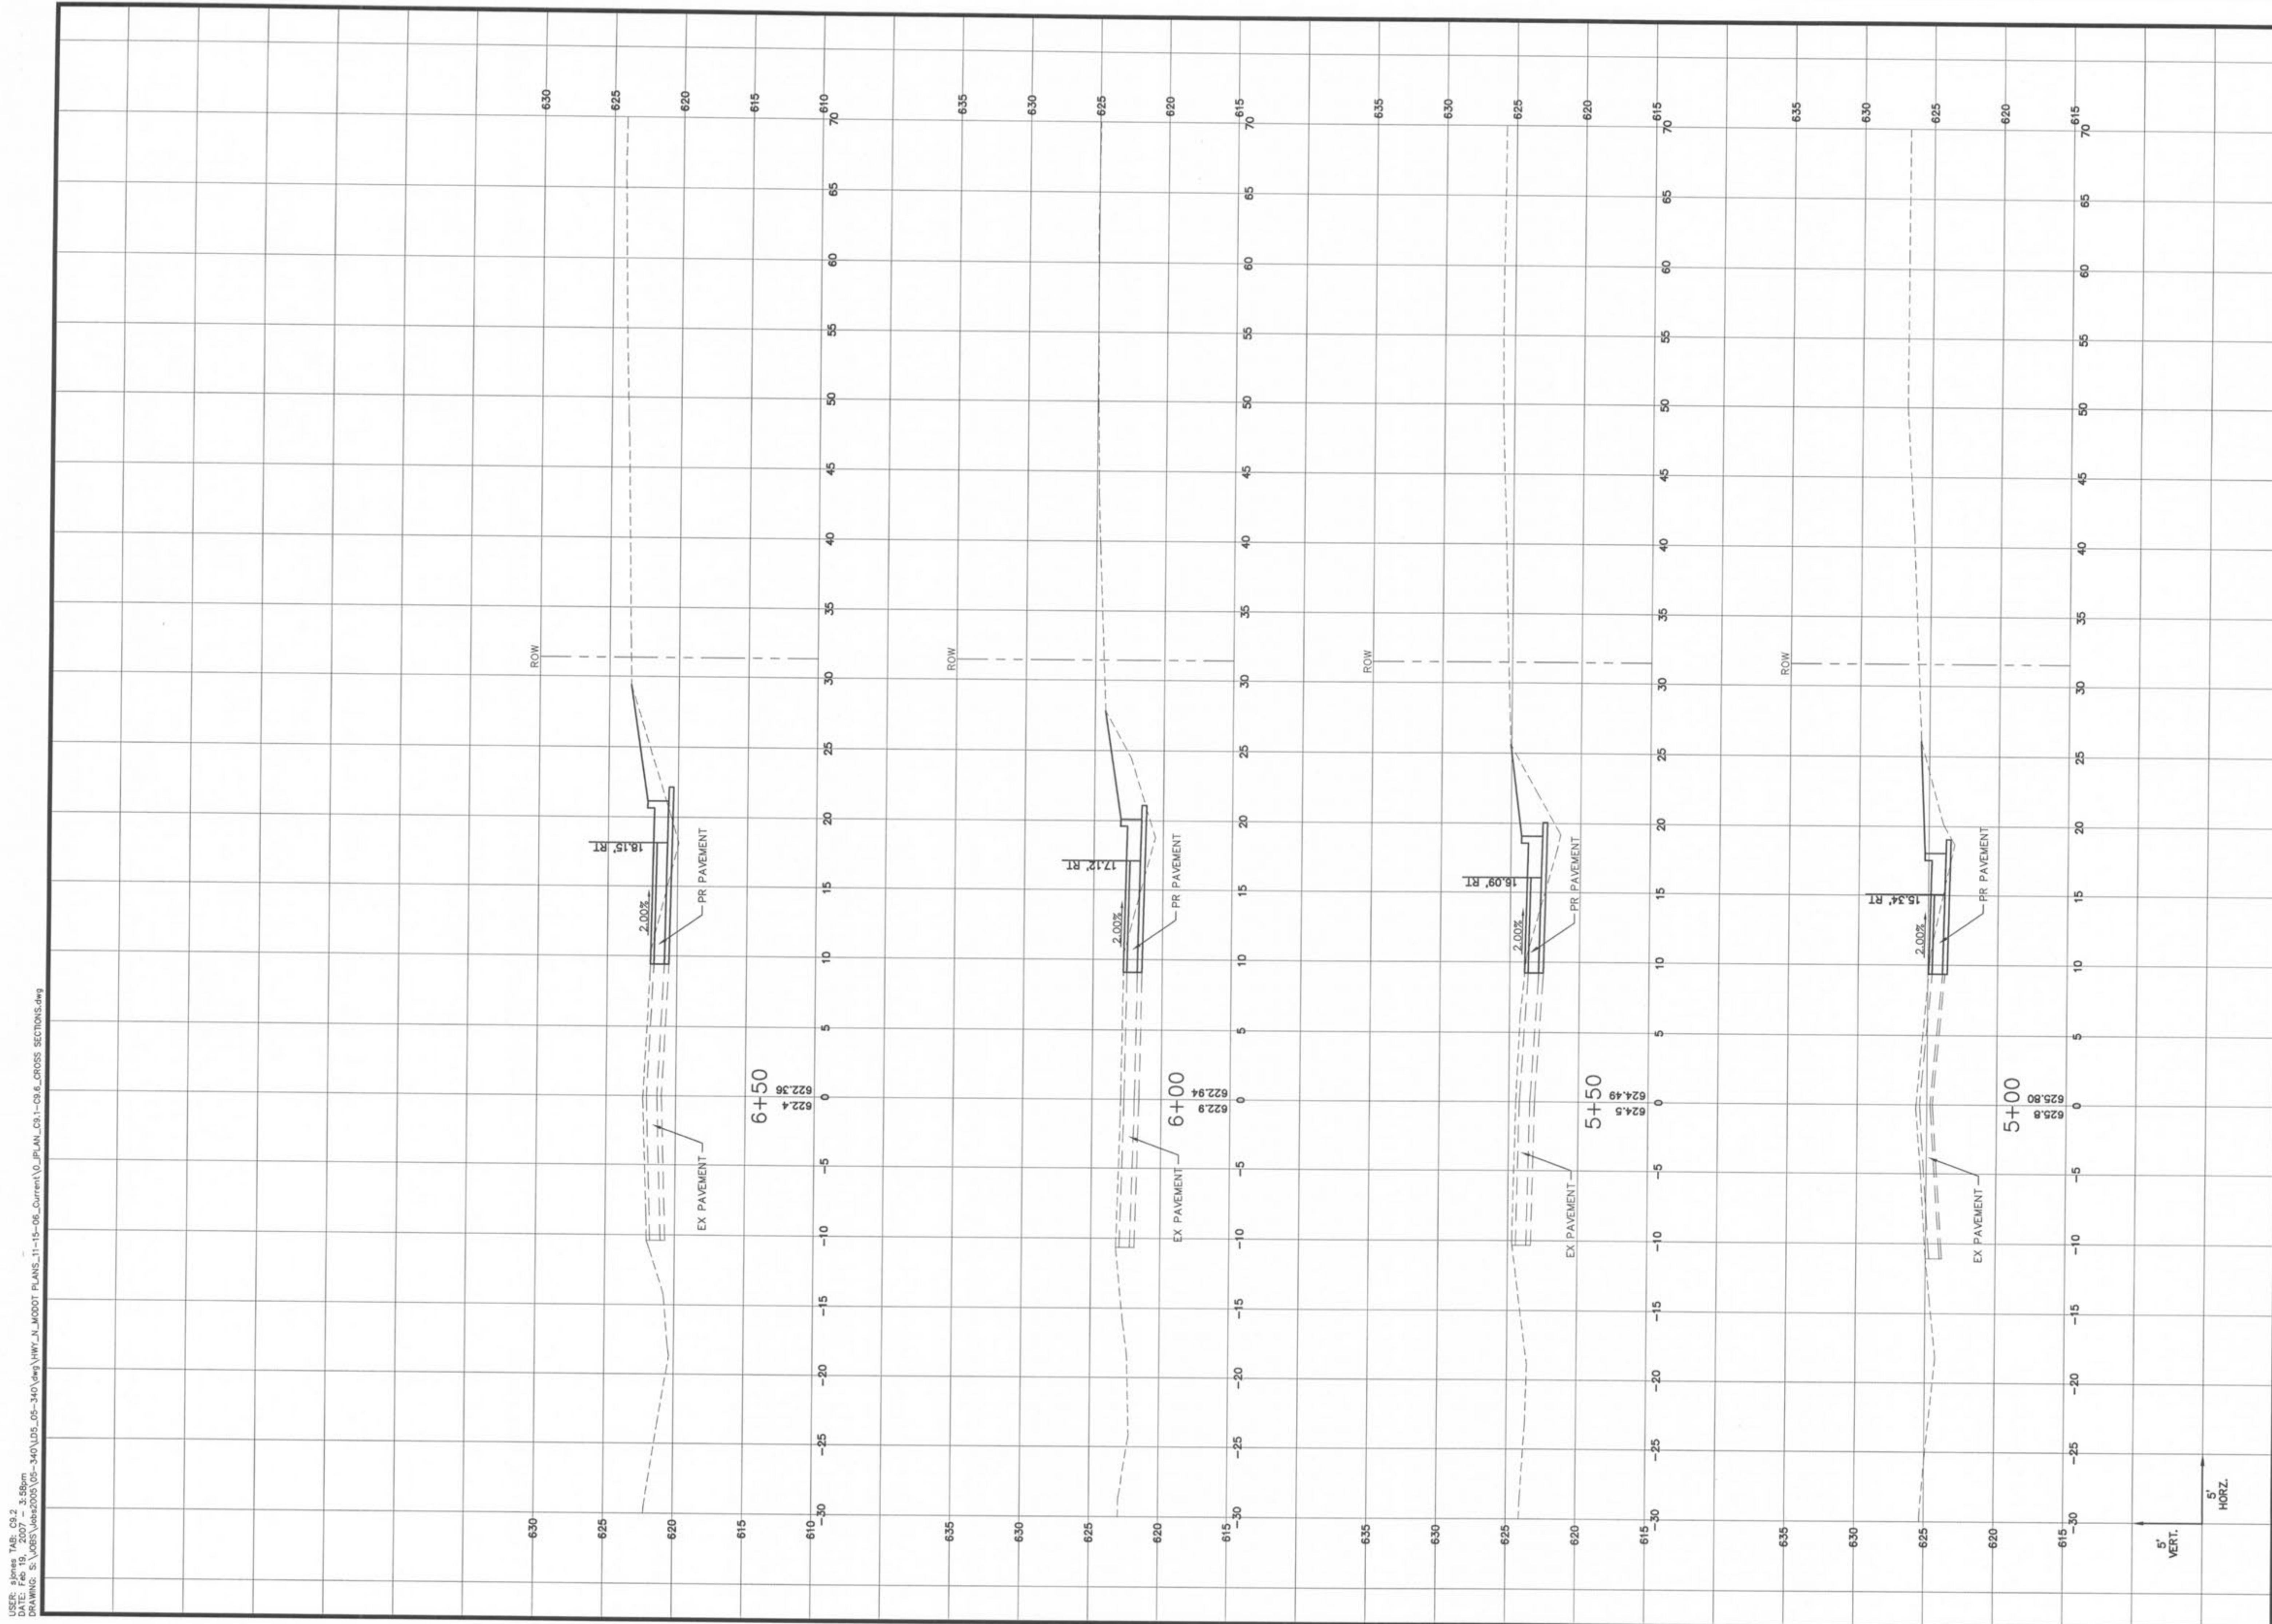

DESIGNED BY  
JW  
 DRAWN BY  
KK  
 CHECKED BY  
JFH  
 DATE  
9/22/06

planning • engineering • surveying • landscape architecture  
**Cole**  
 and ASSOCIATES  
 INCORPORATED  
 10777 sunset office dr. suite 10  
 saint louis, missouri 63127  
 p: 314 984 9867 f: 314 984 0587

**HIGHWAY N**  
 IMPROVEMENT PLANS  
 O'FALLON, MO. 63366  
**CROSS SECTIONS**

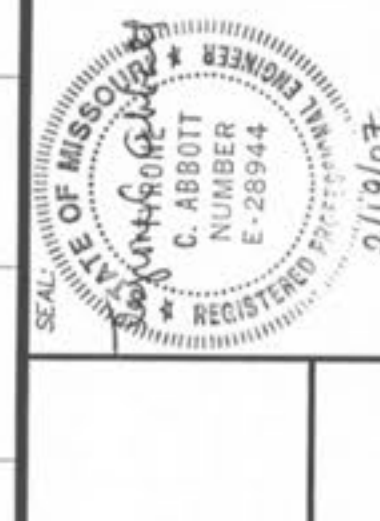

DEVELOPER/OWNER:  
 THE JONES COMPANY HOMES, L.L.C.  
 16640 CHESTERFIELD GROVE, SUITE 160  
 CHESTERFIELD, MO 63005  
 PHONE: (636) 537-7192

DATE	DESC.	REVISIONS
12/7/06	A	MODOT COMMENTS
2/19/07	A	MODOT COMMENTS

THE PROFESSIONAL, WRITTEN SIGNATURE AND PERSONAL SEAL APPEAR HEREON IN CONNECTION WITH THIS PROJECT. THE ENGINEER'S RESPONSIBILITY IS LIMITED TO THE SPECIFICATIONS, ESTIMATES, REPORTS, OR OTHER DOCUMENTS OR INSTRUMENTS NOTED ON THIS DRAWING. THE ENGINEER DOES NOT ASSUME RESPONSIBILITY FOR ANY OTHER PARTS OF THE PROJECT TO WHICH THIS DRAWING IS REFERRED.