


USER: gJones TAB: C9.3  
 DATE: Feb 19, 2007 - 3:56pm  
 DRAWING: S:\2005\200505\05-340\DWG\WYR\AL\WOODOT PLANS\_11-15-06\_Current\0\_PLAN\_031-036\_CROSS SECTIONS.dwg

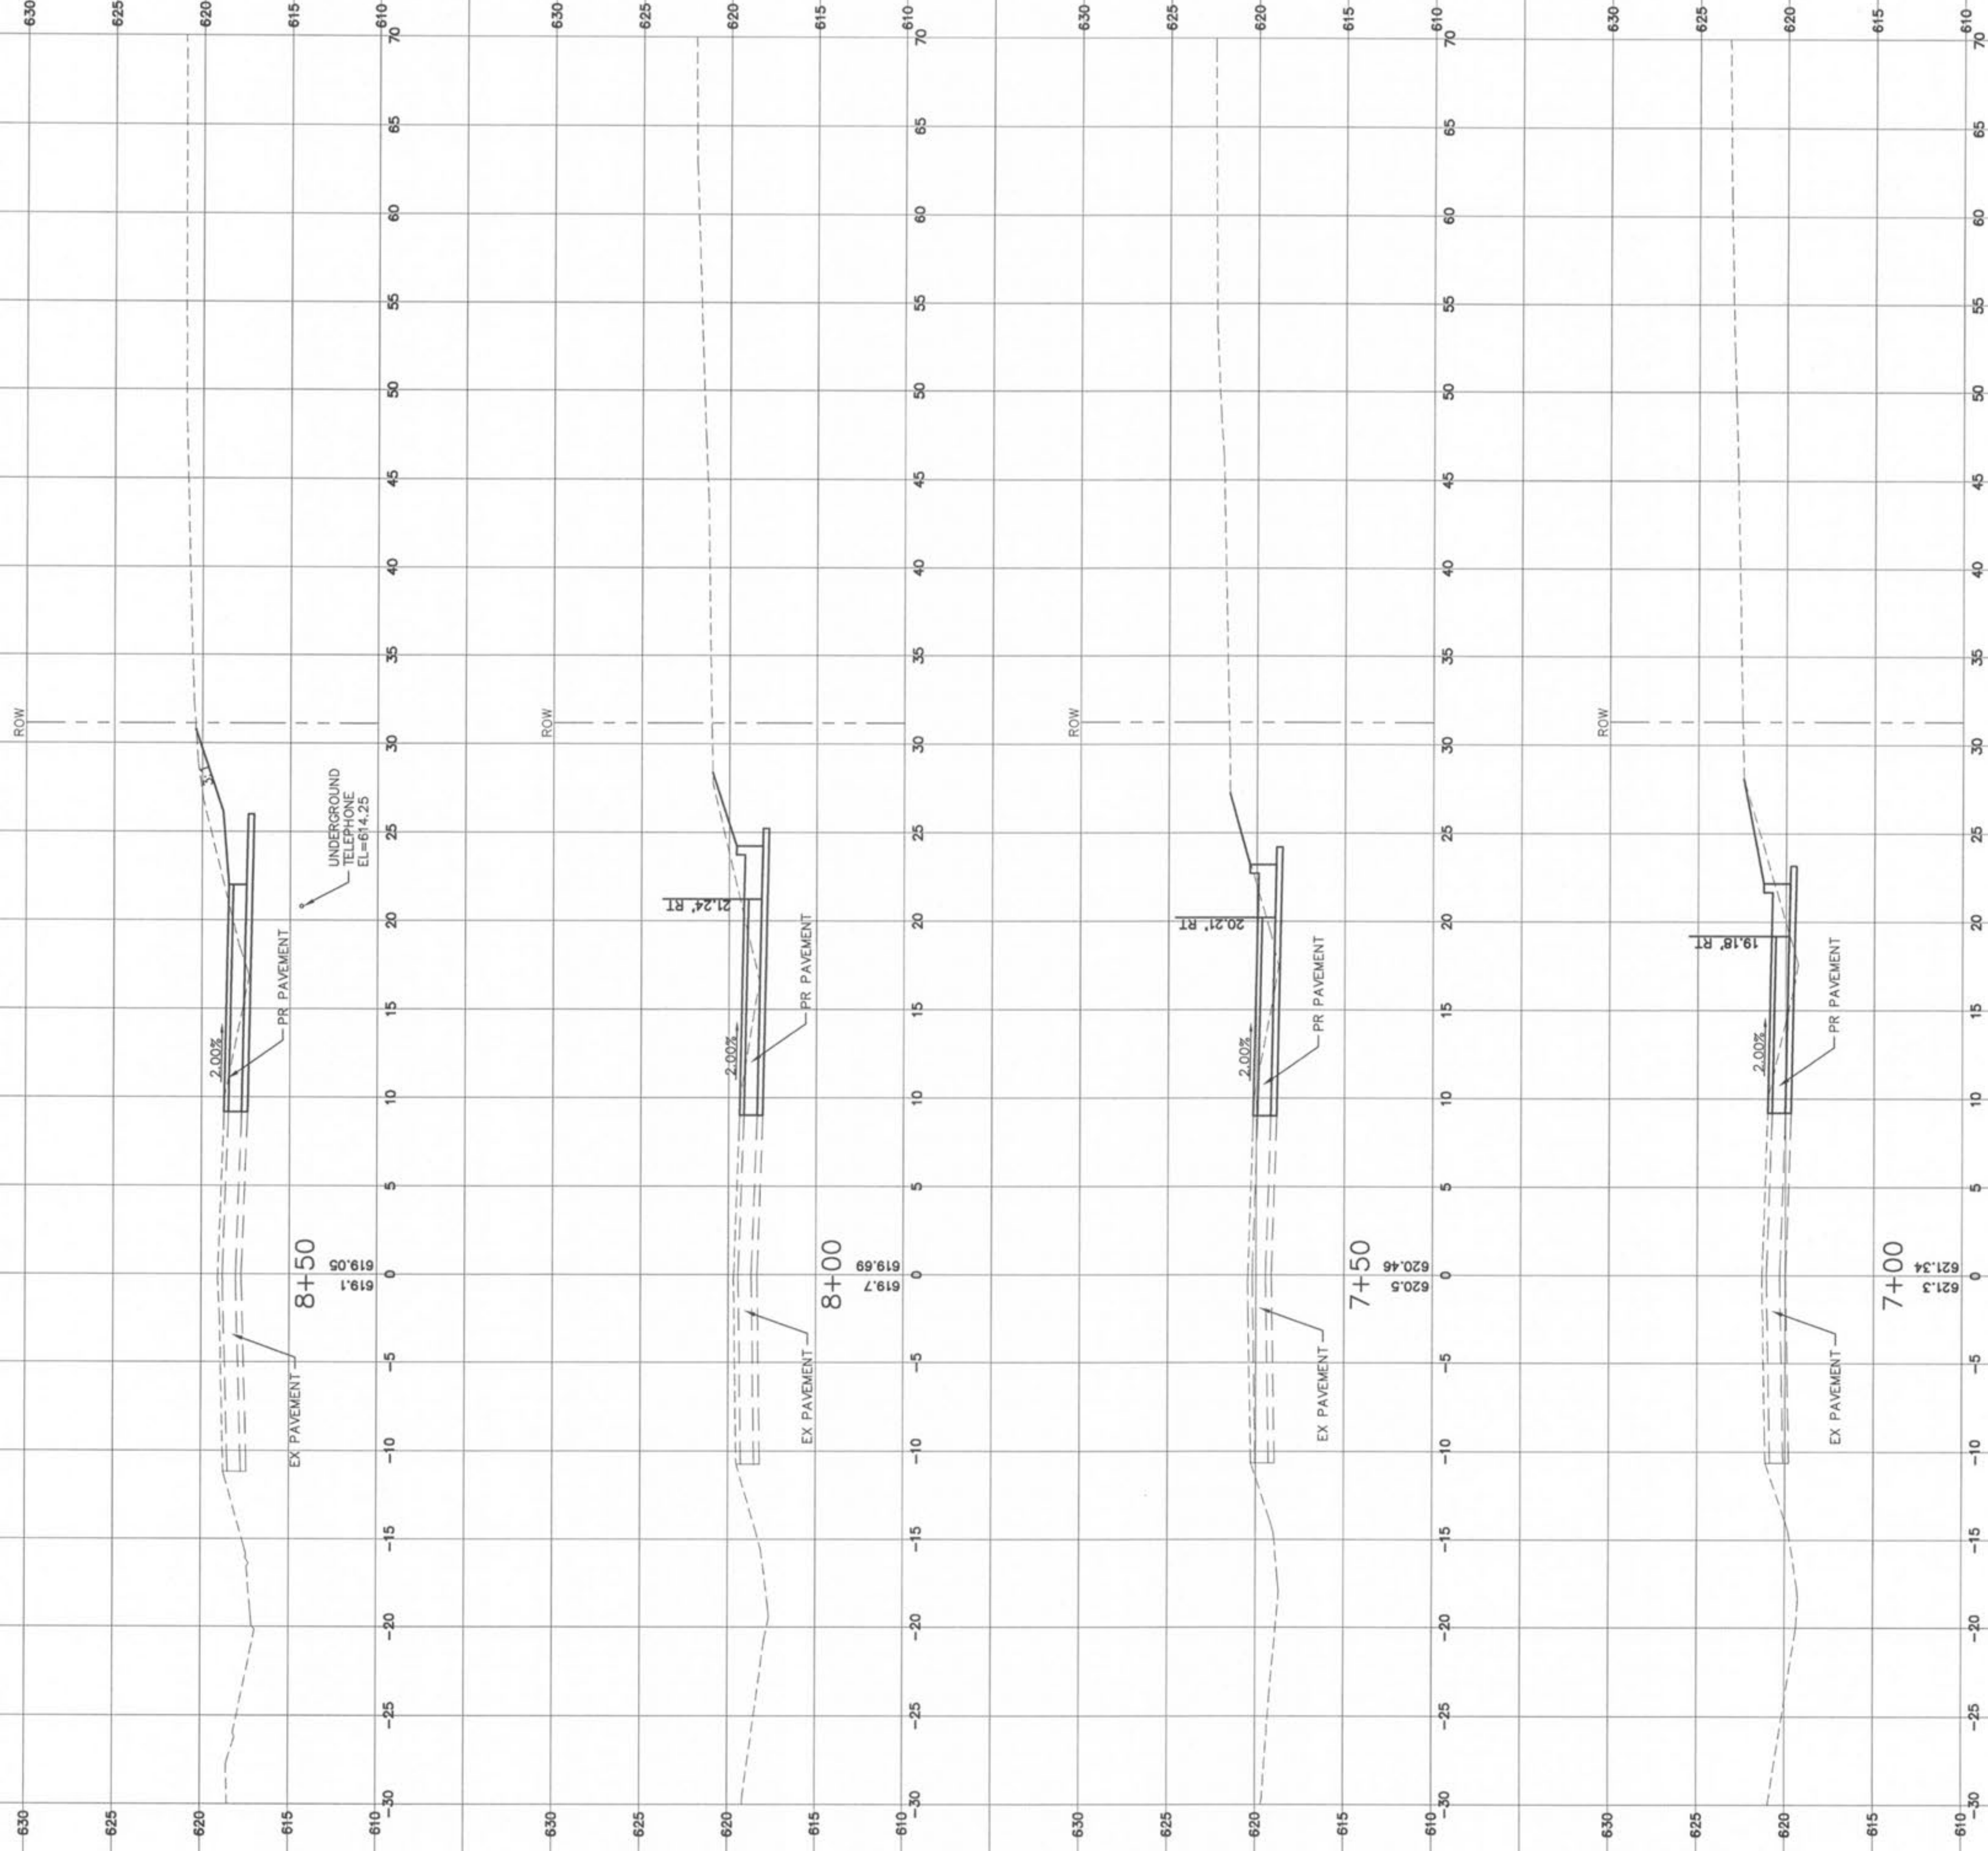

5' VERT.  
 5' HORIZ.

planning • engineering • surveying • landscape architecture

**Cole**  
 and ASSOCIATES  
 INCORPORATED

10777 sunset office dr. suite 10  
 saint louis, missouri 63127  
 p: 314 984 9887 f: 314 984 0587

DESIGNED BY  
 JW

DRAWN BY  
 KK

CHECKED BY  
 JFH

DATE  
 9/22/06

Job Number  
 05-340

Sheet Number

**C9.3**

**HIGHWAY N**  
 IMPROVEMENT PLANS

O'FALLON, MO. 63366

**CROSS SECTIONS**

SEAL OF MISSOURI  
 REGISTERED PROFESSIONAL ENGINEER  
 C. ABBOTT  
 NUMBER  
 E-28944

2114107

DEVELOPER/OWNER:

THE JONES COMPANY HOMES, L.L.C.  
 16640 CHESTERFIELD GROVE, SUITE 160  
 CHESTERFIELD, MO 63005  
 PHONE: (636) 637-7192

THE PROFESSIONAL, WRITTEN, SIGNATURE AND PERSONAL SEAL APPEAR HEREON IN ACCORDANCE WITH THE REQUIREMENTS OF THE MISSOURI BOARD OF PROFESSIONAL ENGINEERS (Pursuant to Section 327, 401 RSMo) ANY REPRODUCTION OF THESE PLANS WITHOUT THE PROFESSIONAL SEAL AND SIGNATURE OF THE ENGINEER IS UNLAWFUL AND VOID. THIS DOCUMENT IS NOT TO BE USED FOR ANY PART OR PARTS OF THE PROJECT TO WHICH THIS SEAL APPLIES.

REVISIONS

DATE	BY	DESC.	WOODOT COMMENTS
12/7/06	AA		
2/19/07	AA		