


USER: s:\pines.tbl_C9.4
 DATE: Feb 19, 2007 - 3:58pm
 DRAWING: s:\pines\pines\05-340\05-340\Drawings\05-340\Drawings\05-340\Drawings\05-340_CROSS SECTIONS.dwg

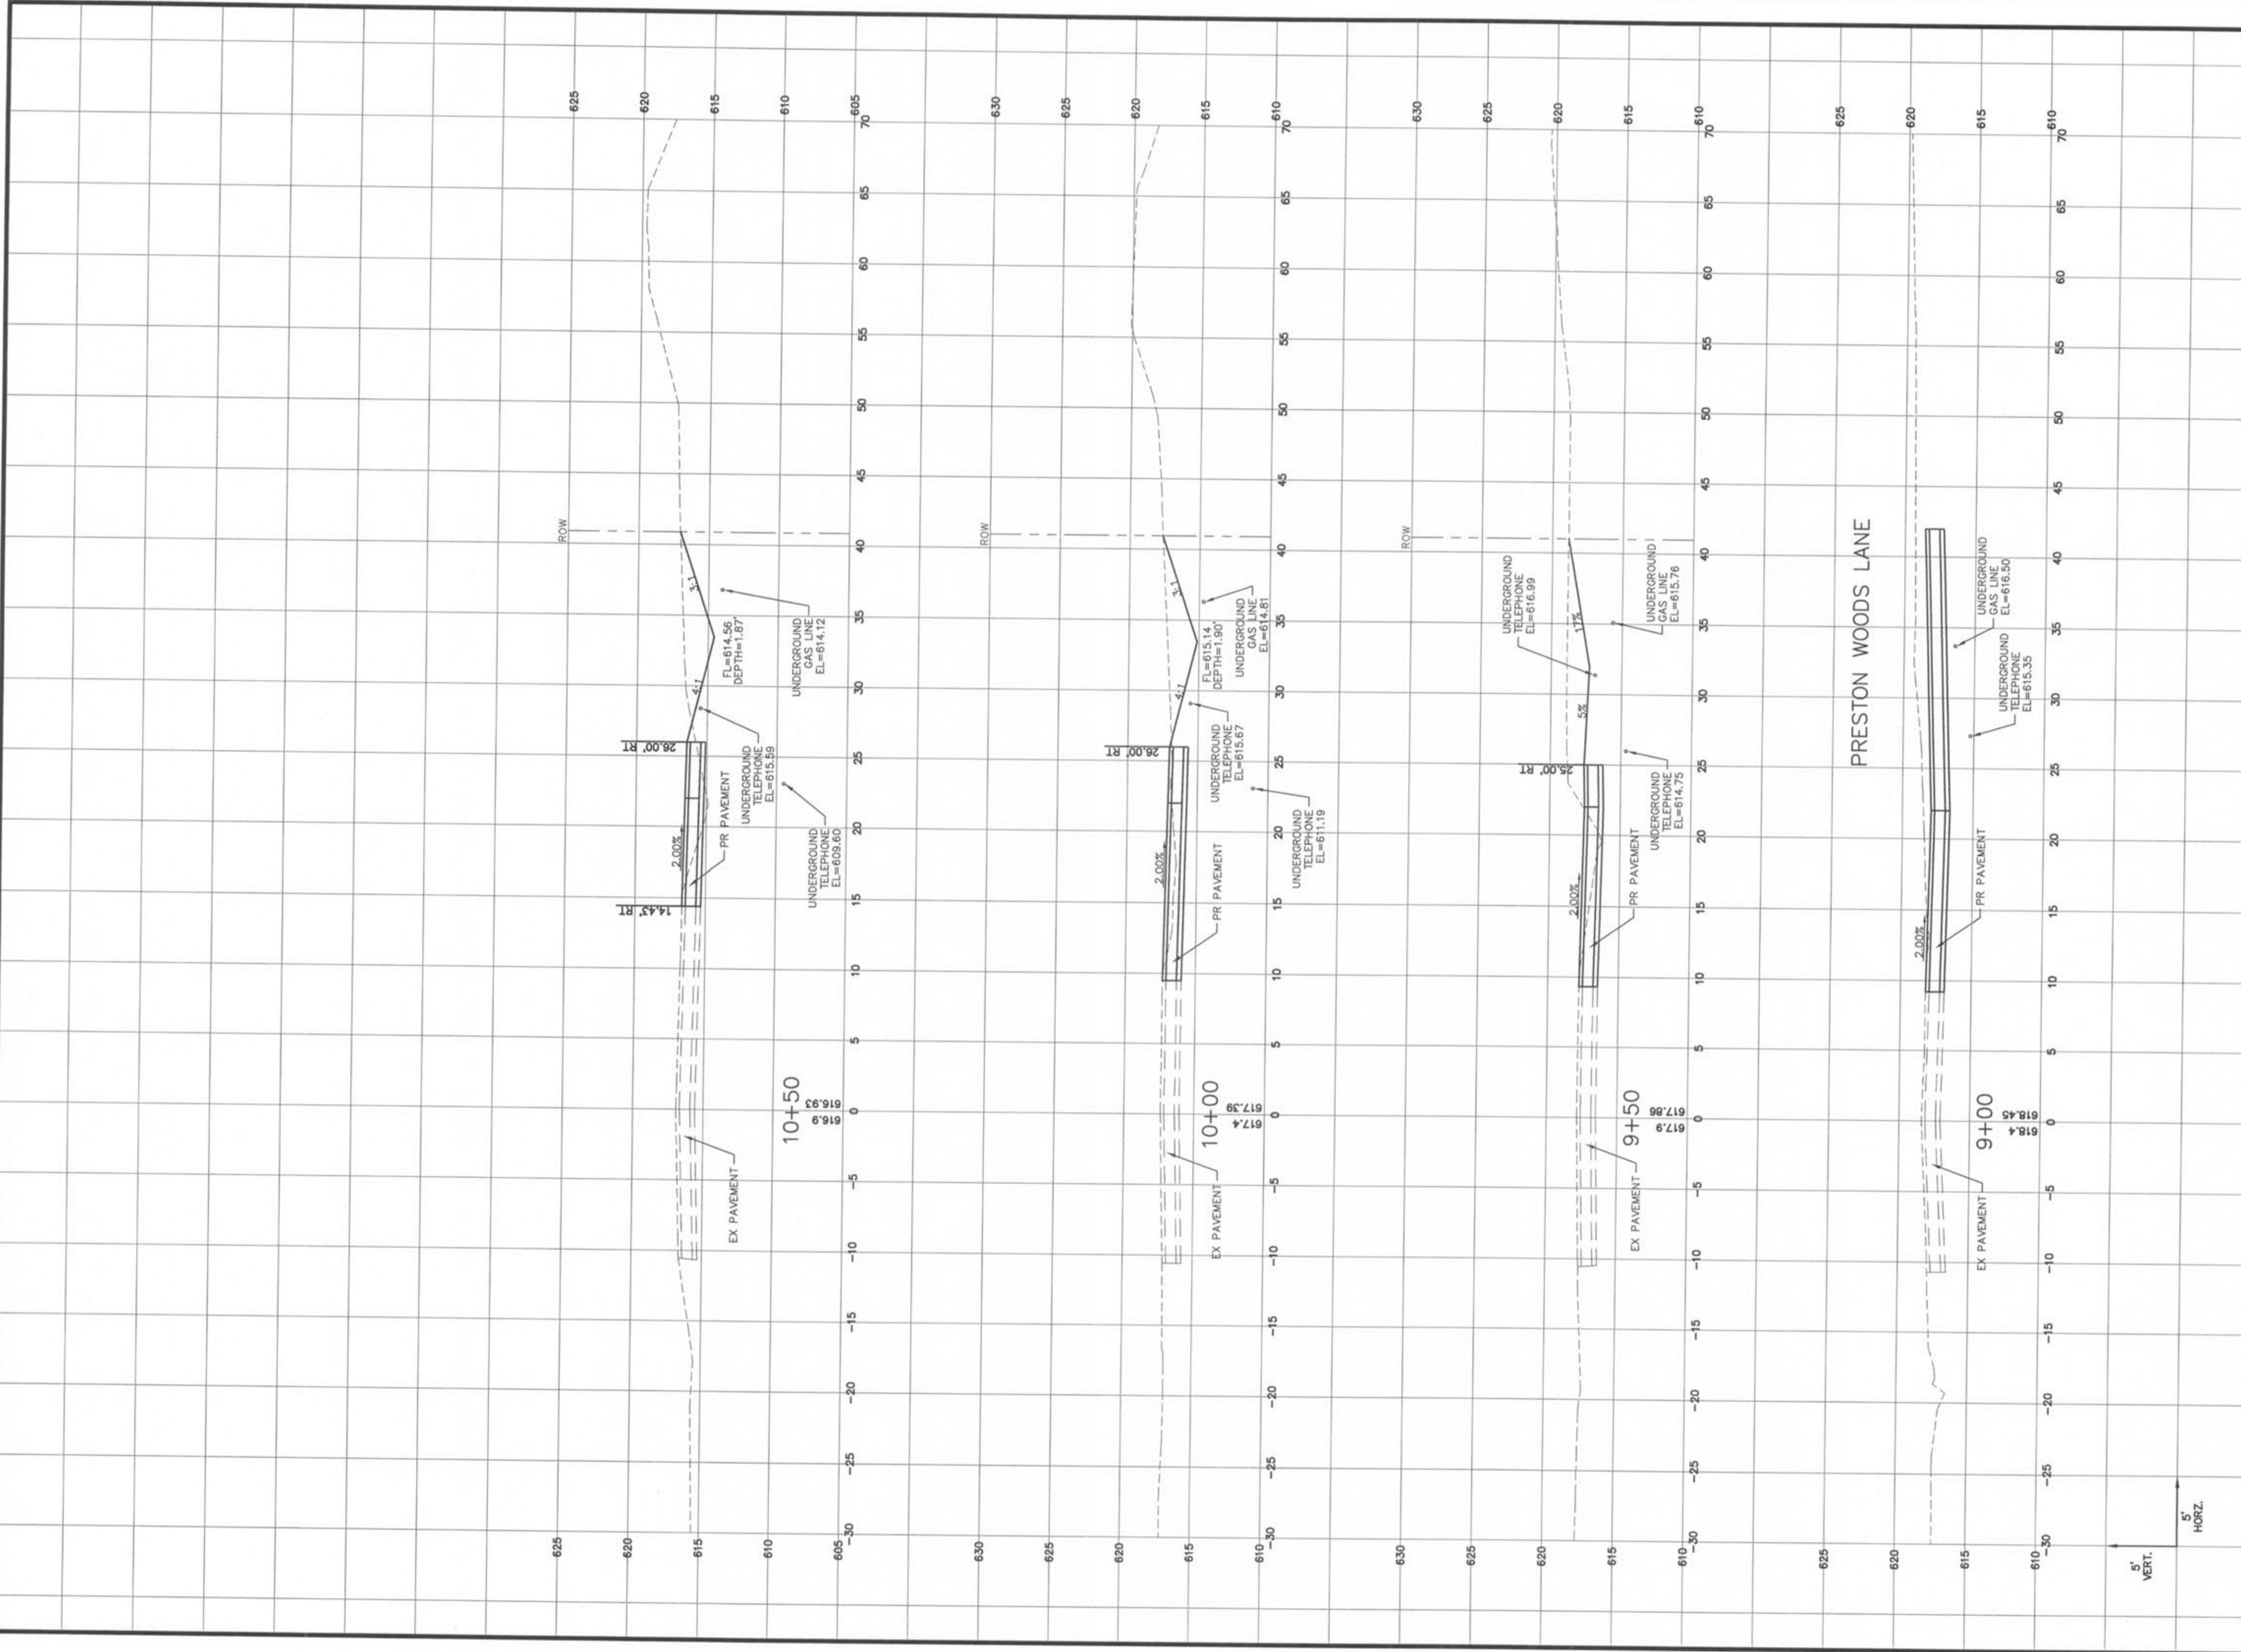

C9.4
 Sheet Number
 Job Number
 05-340
 9/22/06
 DATE
 JFH
 CHECKED BY
 KK
 DRAWN BY
 JW
 DESIGNED BY
 planning • engineering • surveying • landscape architecture
Gole and ASSOCIATES
 INCORPORATED
 10777 sunset office dr. suite 10
 saint louis, missouri 63127
 p: 314 984 9887 f: 314 984 0587

HIGHWAY N
 IMPROVEMENT PLANS
 O'FALLON, MO. 63366
 CROSS SECTIONS

SEAL OF MISSOURI
 REGISTERED PROFESSIONAL ENGINEER
 C. ABBOTT
 NUMBER
 E-28944
 2/19/07

DEVELOPER/OWNER
 THE JONES COMPANY HOMES, L.L.C.
 16640 CHESTERFIELD GROVE, SUITE 160
 CHESTERFIELD, MO 63005
 PHONE: (636) 637-7192

REVISIONS

NO.	DATE	BY	DESCRIPTION
1	2/19/07	A	ISSUED COMMENTS
2		A	REVISION COMMENTS

THE PROFESSIONAL ENGINEER'S SEAL AND SIGNATURE ARE REQUIRED FOR ALL PLANS AND SPECIFICATIONS. ANY CHANGES TO THESE PLANS MUST BE MADE BY THE PROFESSIONAL ENGINEER. THE PROFESSIONAL ENGINEER ASSUMES RESPONSIBILITY FOR ALL OTHER PLANS (UNLESS NOTED OTHERWISE) AND FOR THE ACCURACY OF THE INFORMATION PROVIDED HEREON. THIS PLAN IS TO BE USED FOR ANY PART OR PARTS OF THE PROJECT TO WHICH THIS PAGE REFERS.