


USER: s10m4 TAB: C9.5
 DATE: Feb 19, 2007 - 3:58pm
 DRAWING: s:\085\085005\05-340\05-340.dwg\WY_N_M000T PLANS_11-15-06_Current\0_Plan_C9.1-C9.6_CROSS SECTIONS.dwg

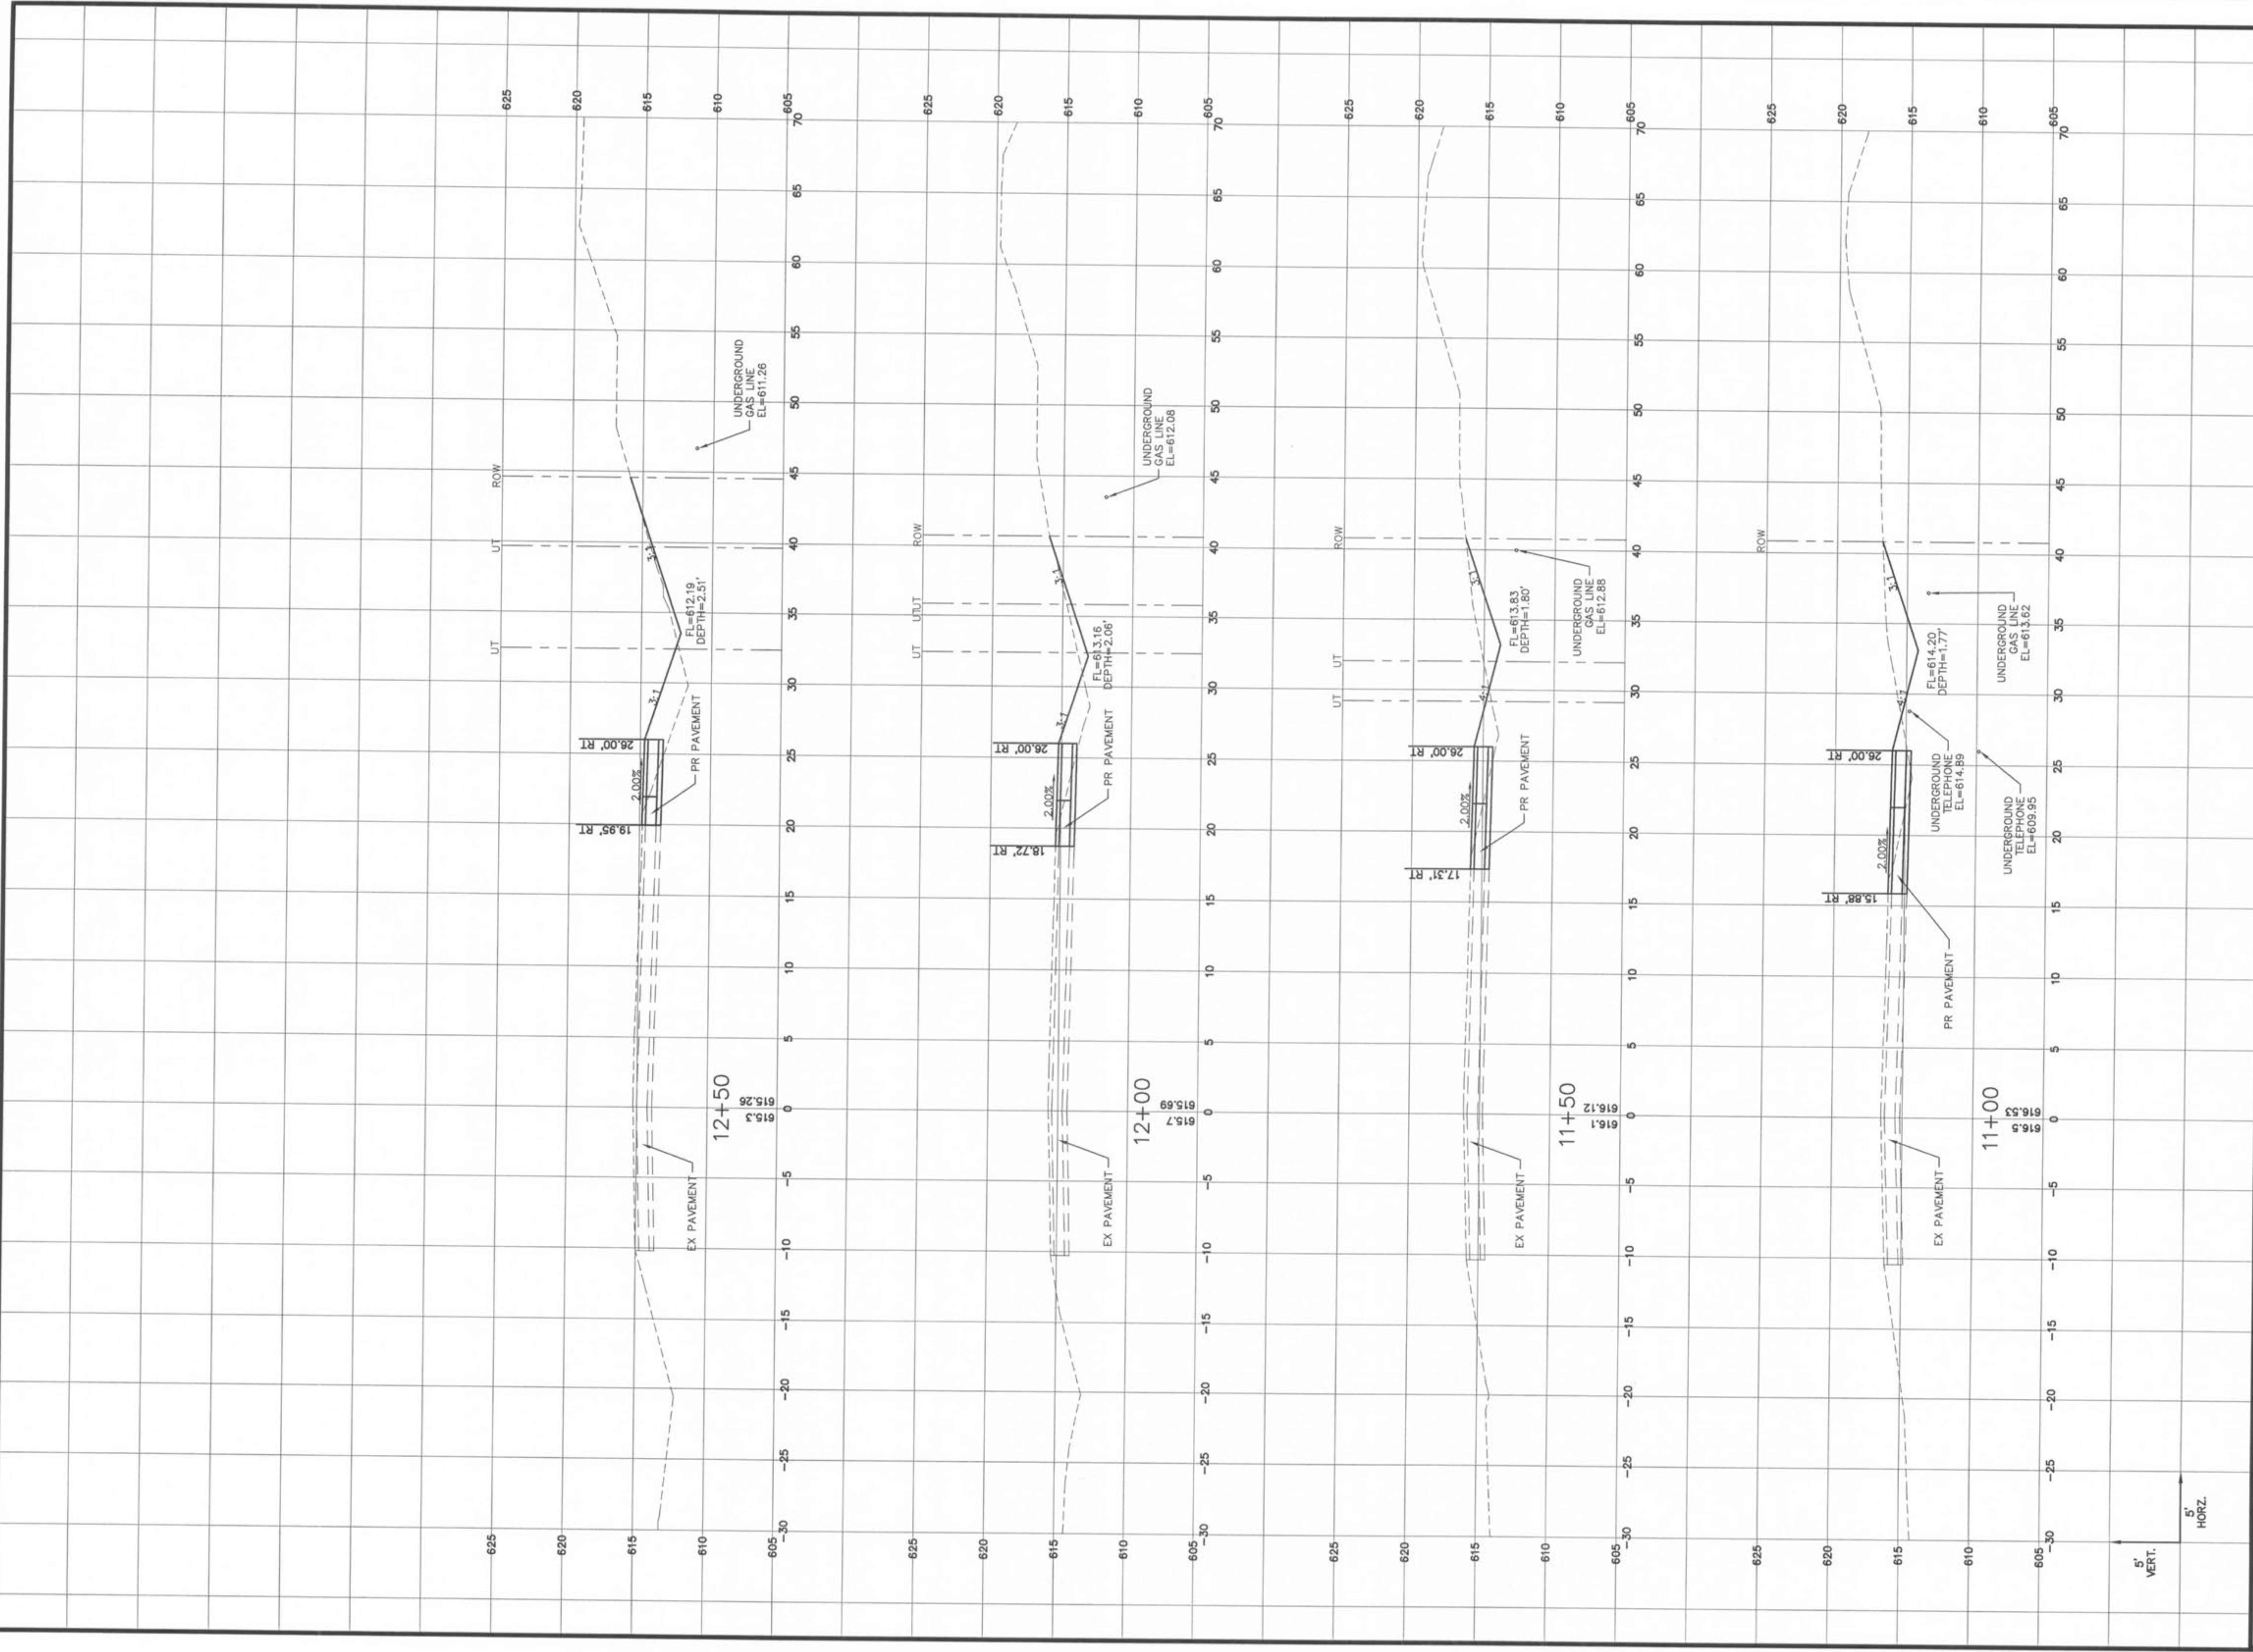

5' VERT.
 5' HORIZ.

planning • engineering • surveying • landscape architecture

Cole
and ASSOCIATES
INCORPORATED
 10777 sunset office dr. suite 10
 saint louis, missouri 63127
 p: 314 984 9867 f: 314 984 0587

DESIGNED BY: JW
 DRAWN BY: KK
 CHECKED BY: JFH
 DATE: 9/22/06

Job Number: 05-340
 Sheet Number: C9.5

HIGHWAY N
IMPROVEMENT PLANS

O'FALLON, MO. 63366

CROSS SECTIONS



DEVELOPER/OWNER:
 THE JONES COMPANY HOMES, L.L.C.
 16640 CHESTERFIELD GROVE, SUITE 160
 CHESTERFIELD, MO 63005
 PHONE: (636) 537-7192

REVISIONS

DATE	DESC.	MOODT COMMENTS
12/7/06	A	MOODT COMMENTS
2/19/07	A	MOODT COMMENTS

THE PROFESSIONAL ENGINEER'S SEAL AND SIGNATURE AND PERSONAL SEAL APPEAR HEREON (PURSUANT TO SECTION 327, 411 RSM) ANY RESPONSIBILITY FOR ALL OTHER PLANS, SPECIFICATIONS, ESTIMATES, REPORTS, OR OTHER DOCUMENTS OR INSTRUMENTS NOT SEALED BY ME, ESTIMATES, REPORTS, OR OTHER DOCUMENTS OR INSTRUMENTS NOT SEALED BY ME, SHALL BE THE RESPONSIBILITY OF THE PERSON WHO PREPARED THEM. FOR ANY PART OF THIS PROJECT TO WHICH THIS PAGE REFERS.