


USER: gJones TAB: C9.6  
 DATE: Feb 19, 2007 - 3:56pm  
 DRAWING: S:\003\003\005\05-340\05-340.dwg \VHW\N\_MDOT\PLANS\_11-15-06\_Current\0\_Plan\_01-C9.6\_CROSS SECTIONS.dwg

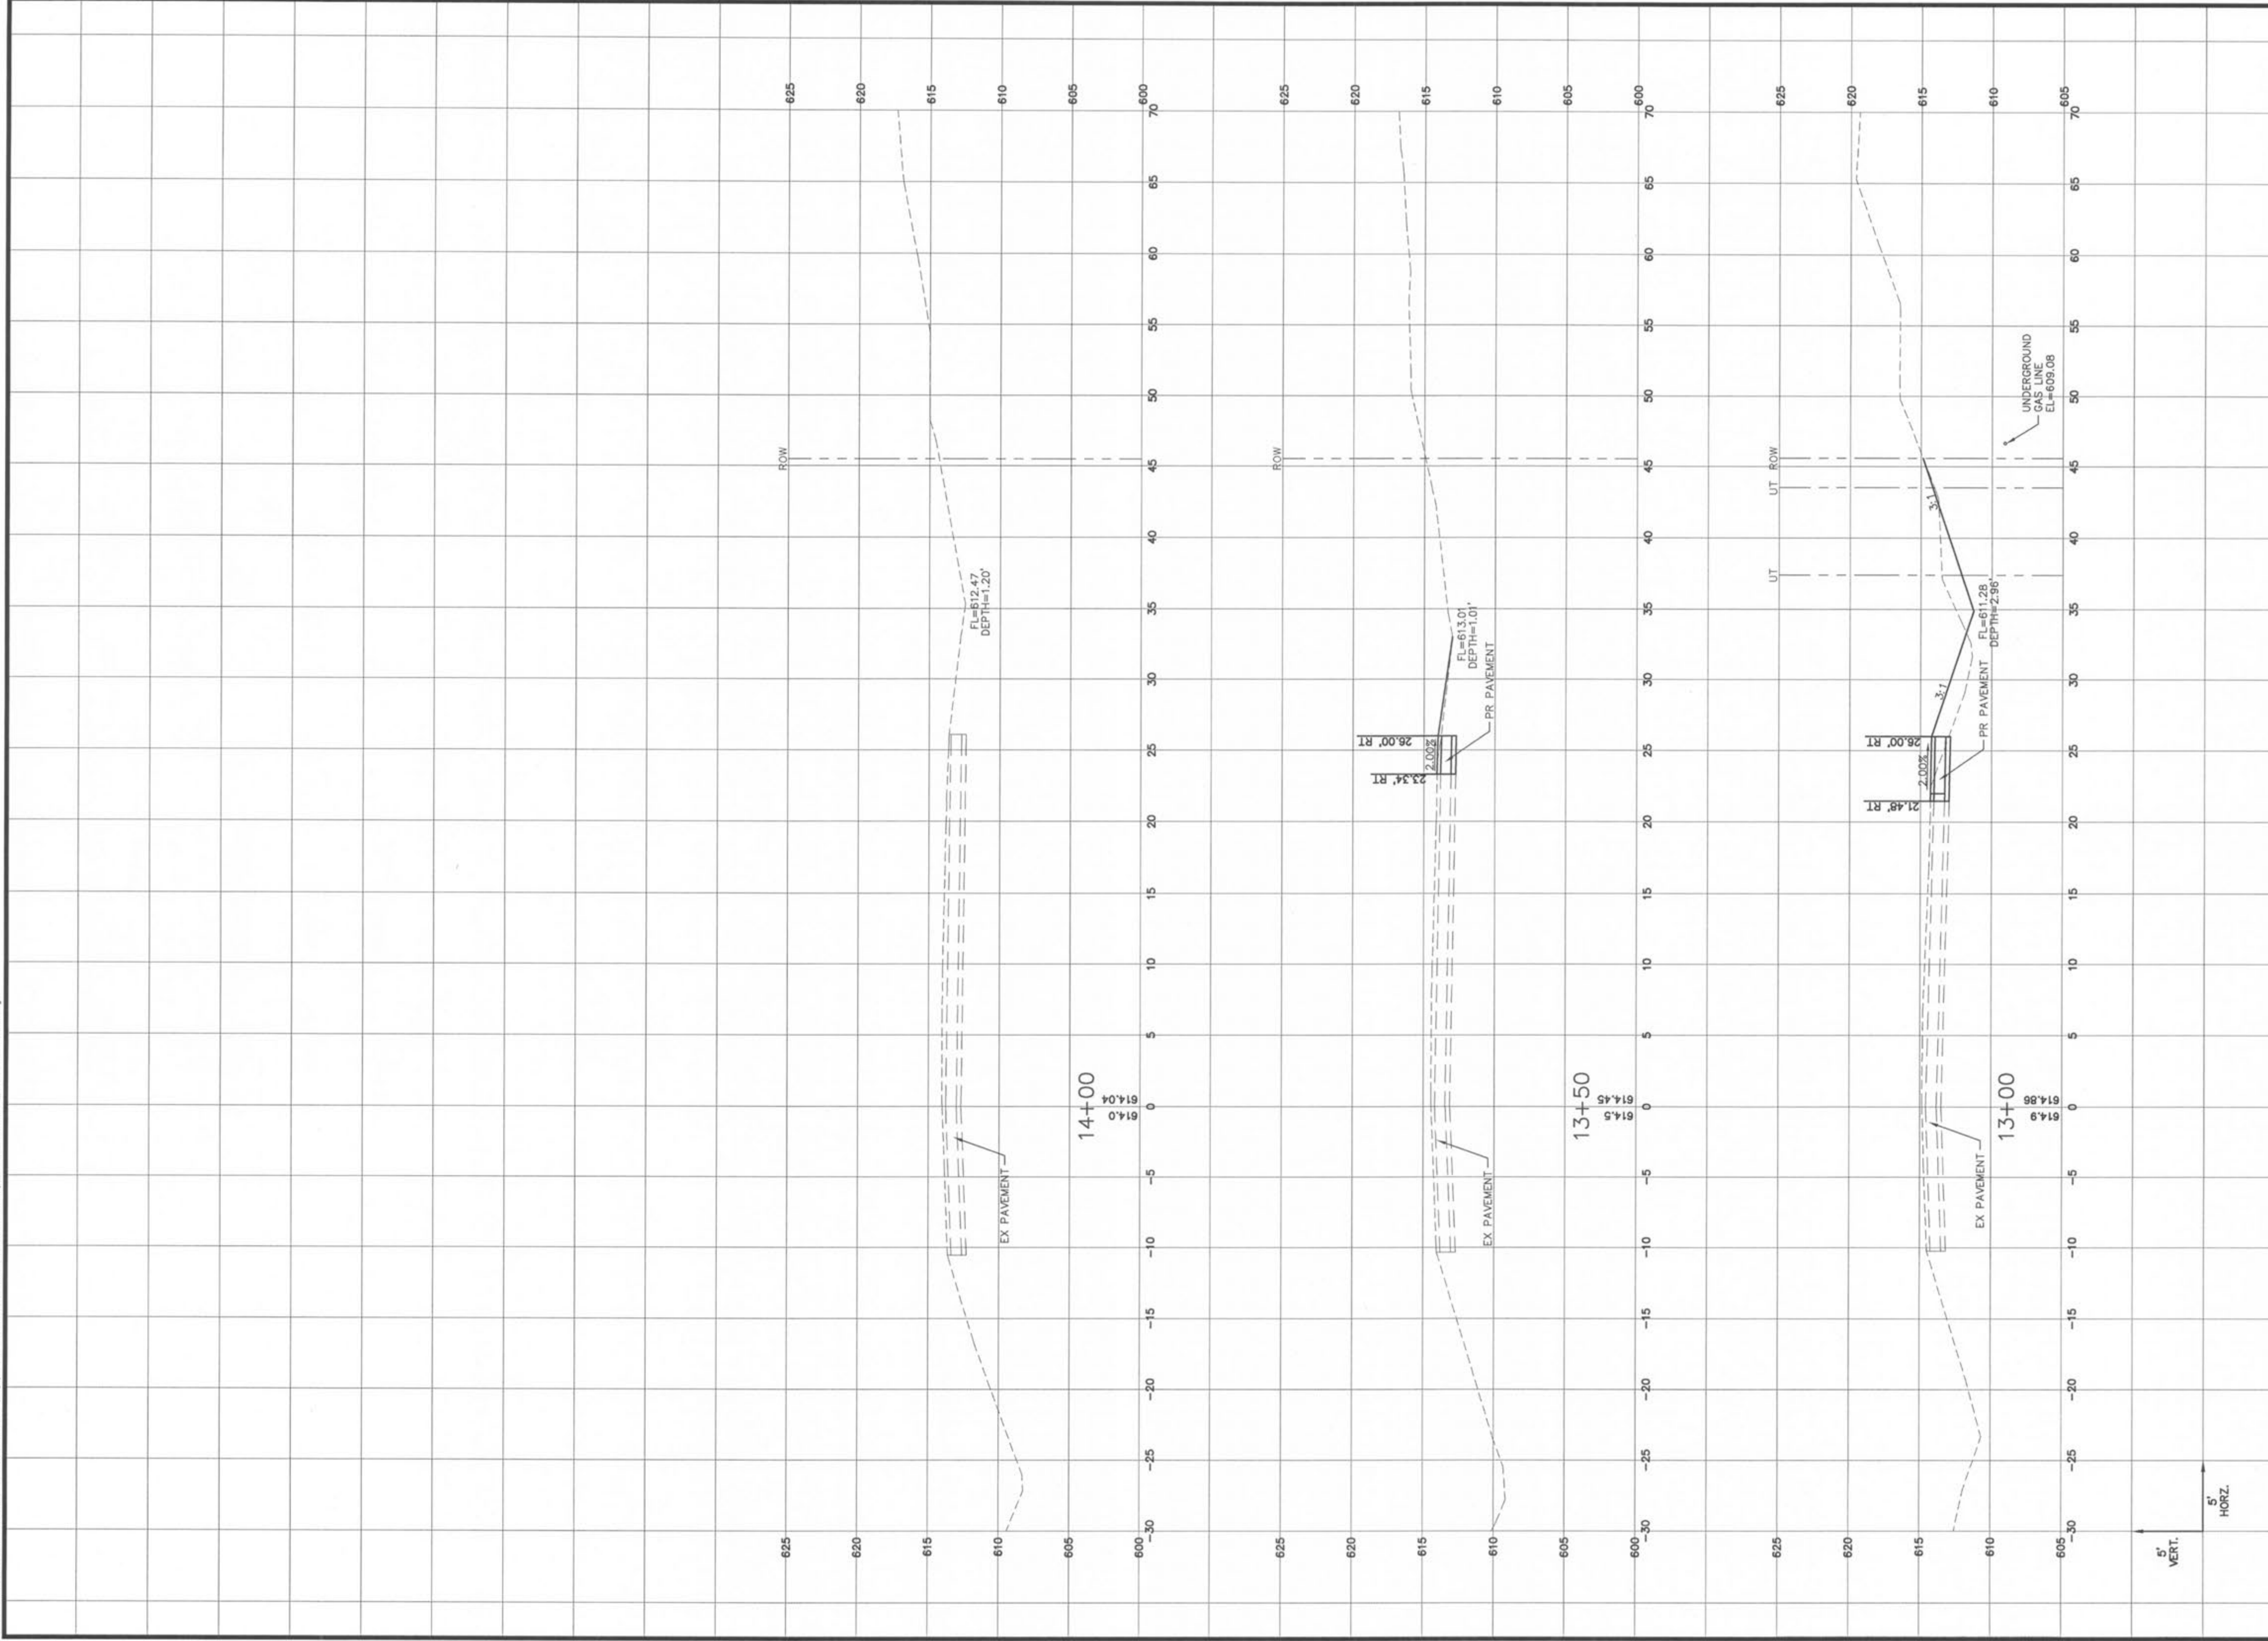

<b>C9.6</b> Sheet Number <b>05-340</b> Job Number	DATE 9/22/06	CHECKED BY JFH	DRAWN BY KK	DESIGNED BY JW								
	REVISIONS <table border="1"> <tr> <th>DATE</th> <th>DESC.</th> <th>BY</th> </tr> <tr> <td>2/19/07</td> <td></td> <td></td> </tr> <tr> <td>2/17/06</td> <td></td> <td></td> </tr> </table>	DATE	DESC.	BY	2/19/07			2/17/06			DEVELOPER/OWNER: <b>THE JONES COMPANY HOMES, L.L.C.</b> 16640 CHESTERFIELD GROVE, SUITE 160 CHESTERFIELD, MO 63005 PHONE: (636) 537-7192	
DATE	DESC.	BY										
2/19/07												
2/17/06												
THE PROFESSIONAL ENGINEER'S SIGNATURE AND PERSONAL SEAL APPEAR HEREON (PURSUANT TO SECTION 327, 417, RSMO) ANY RESPONSIBILITY FOR ALL OTHER PLANS, SPECIFICATIONS, ESTIMATES, REPORTS, OR OTHER DOCUMENTS OR INSTRUMENTS NOT SHOWN OR REFERENCED ON THESE PLANS IS THE SOLE RESPONSIBILITY OF THE ENGINEER. ANY PART OF THESE PLANS IS TO BE USED FOR ANY PART OF THE PROJECT TO WHICH THESE PLANS REFER.												
<b>HIGHWAY N</b> IMPROVEMENT PLANS OF FALLON, MO. 63366 <b>CROSS SECTIONS</b>												
<b>Gole and ASSOCIATES INCORPORATED</b> 10777 sunset office dr suite 10 saint louis missouri 63127 p: 314 984 9887 f: 314 984 0567												