


FINAL SURVEY PLOTTED BY DATE

ORIGINAL SURVEY PLOTTED BY DATE

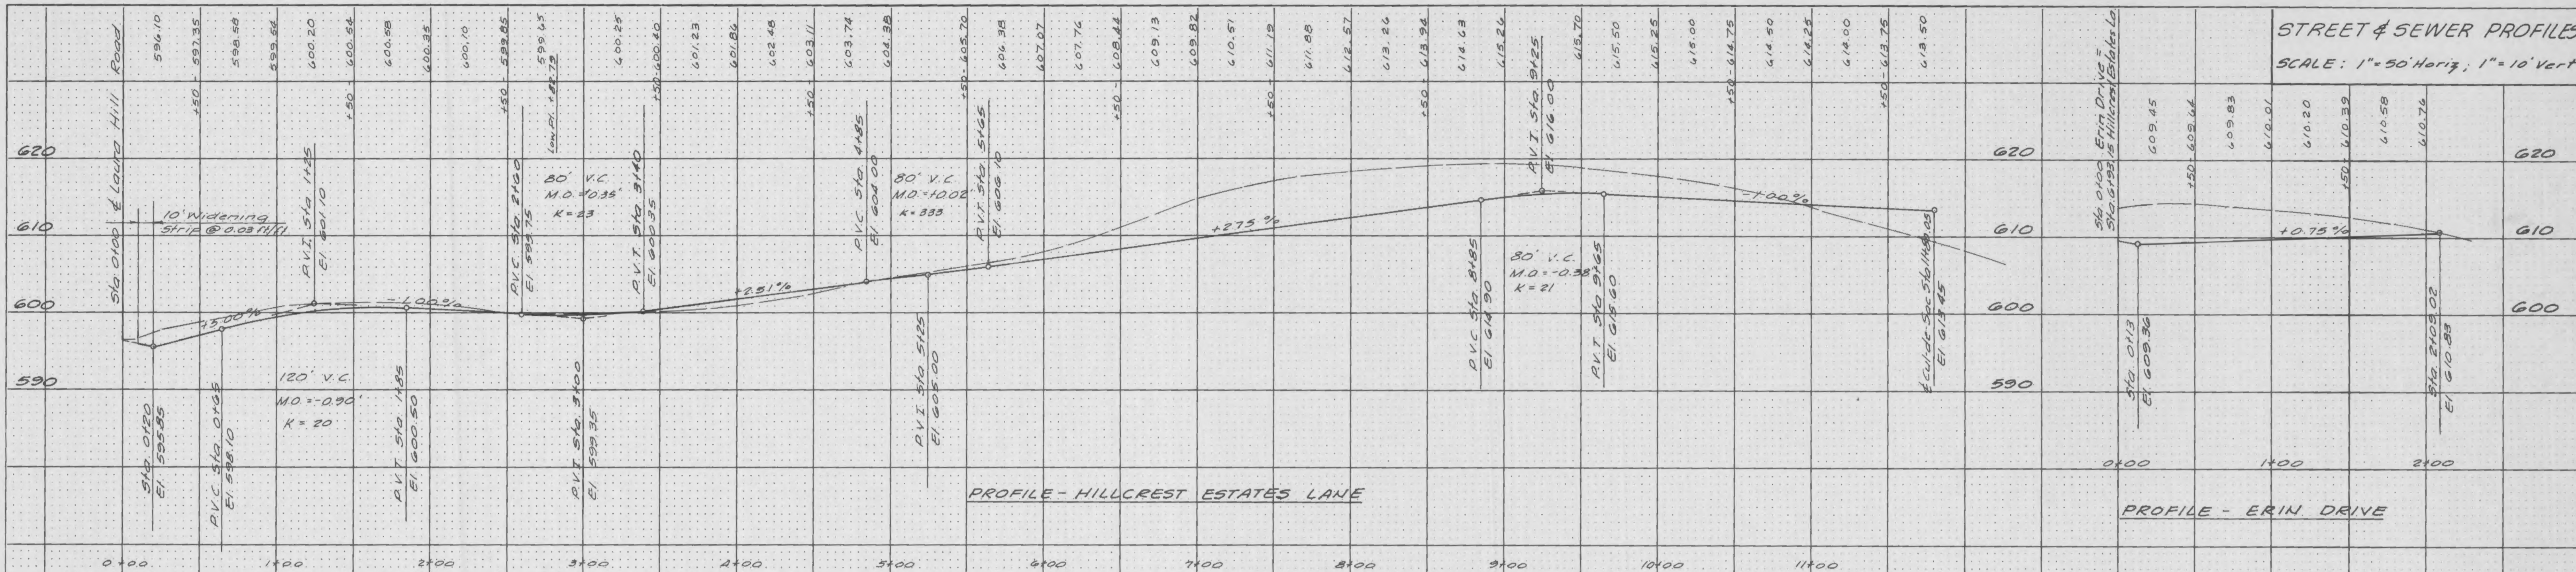

Note: All sewer structures are located by Stations and offsets to the E of Hillcrest Estates Lane unless otherwise noted.

