


( HILLMAN FARM PLAZA )

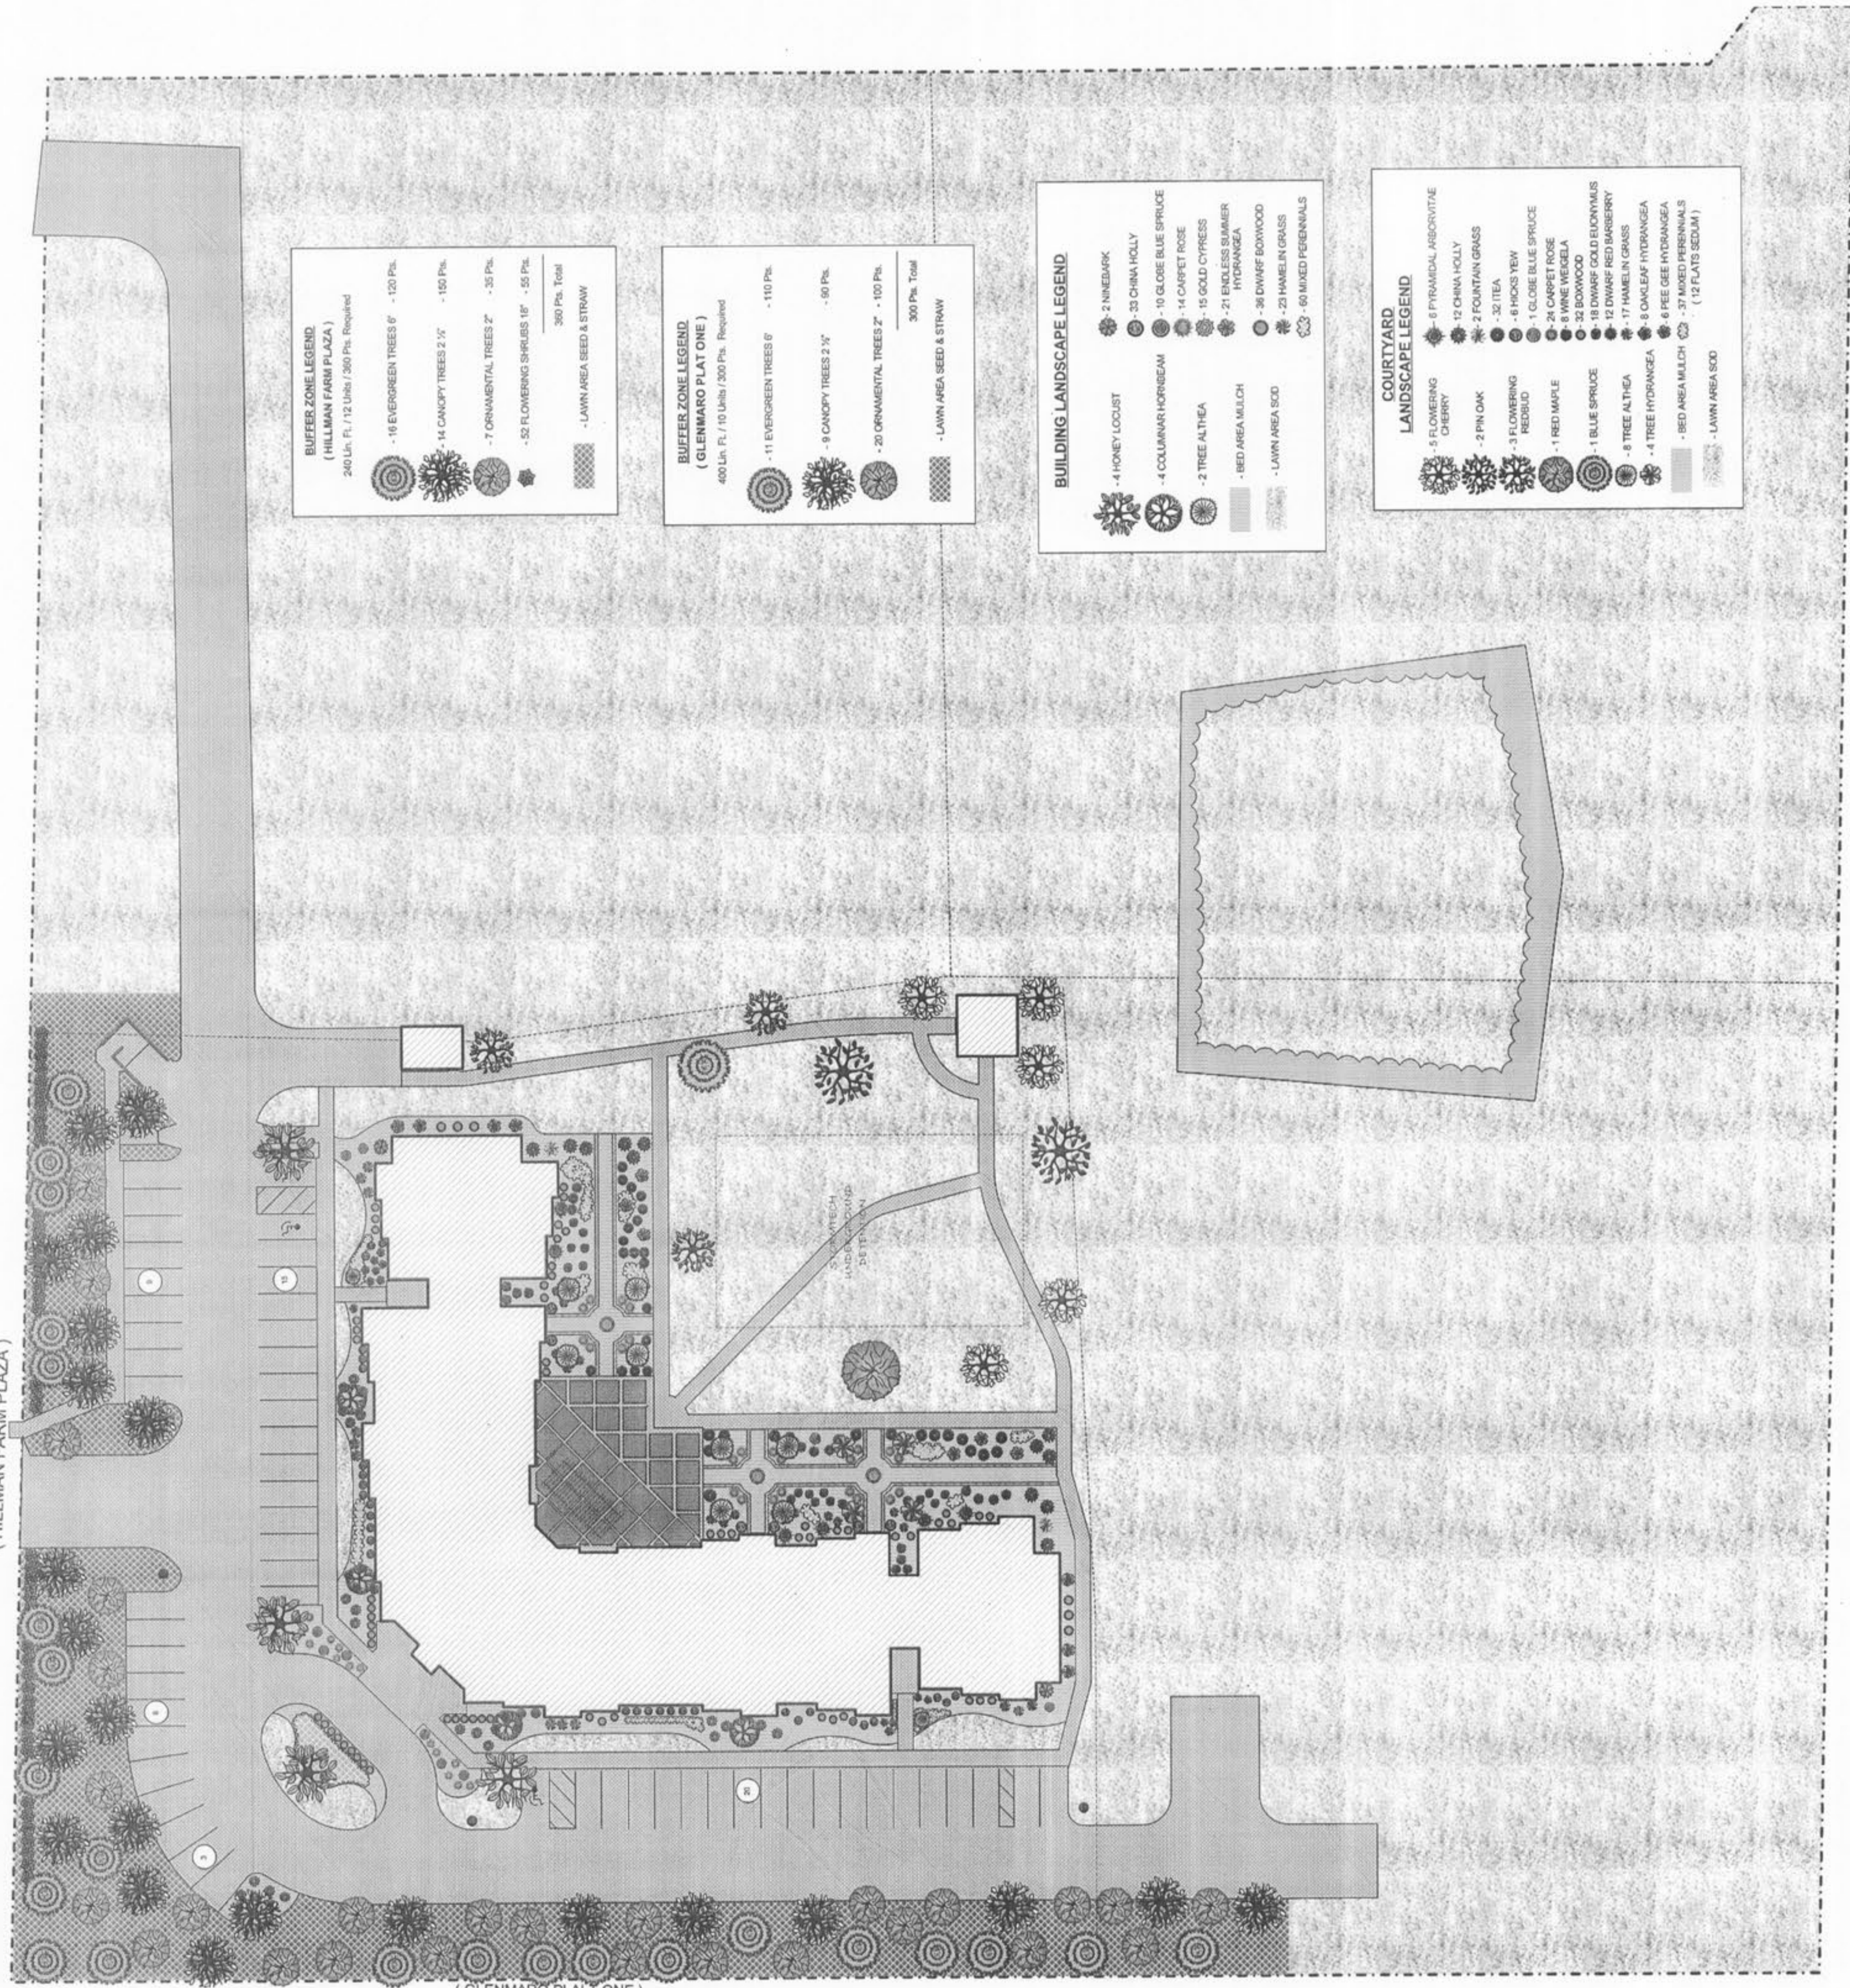

( GLENMARA PLAT ONE )

**BUFFER ZONE LEGEND  
( HILLMAN FARM PLAZA )**  
240 Lvs. Fl. / 12 Units / 200 Pts. Required

- 18 EVERGREEN TREES 6" - 120 Pts.
- 14 CANOPY TREES 2 1/2" - 150 Pts.
- 7 ORNAMENTAL TREES 2" - 35 Pts.
- 52 FLOWERING SHRUBS 18" - 55 Pts.

360 Pts. Total  
- LAWN AREA SEED & STRAW

**BUFFER ZONE LEGEND  
( GLENMARA PLAT ONE )**  
400 Lvs. Fl. / 10 Units / 300 Pts. Required

- 11 EVERGREEN TREES 6" - 110 Pts.
- 9 CANOPY TREES 2 1/2" - 90 Pts.
- 20 ORNAMENTAL TREES 2" - 100 Pts.

300 Pts. Total  
- LAWN AREA SEED & STRAW

**BUILDING LANDSCAPE LEGEND**



- 4 HONEY LOCUST
- 4 COLUMNAR HORSE DUNG
- 2 TREE ALTHEA
- BED AREA MULCH
- LAWN AREA SEED

- 2 NINEBARK
- 32 CHINA HOLLY
- 10 GLOBE BLUE SPRUCE
- 14 CARPET ROSE
- 15 GOLD CYPRUS
- 21 ENDLESS SUMMER HYDRANGEA
- 38 DWARF BOUQUET
- 22 HAMELIN GRASS
- 60 MIXED PERENNIALS

**COURTYARD LANDSCAPE LEGEND**

- 5 FLOWERING QUERCY
- 2 PIN OAK
- 3 FLOWERING REDBUD
- 1 RED MAPLE
- 1 BLUE SPRUCE
- 8 TREE ALTHEA
- 4 TREE HYDRANGEA
- BED AREA MULCH
- LAWN AREA SEED

- 6 PYRAMIDAL ARBORVITAE
- 12 CHINA HOLLY
- 2 FOUNTAIN GRASS
- 32 ITEA
- 8 HOOPS YEW
- 1 GLOBE BLUE SPRUCE
- 1 GLOBE BLUE SPRUCE
- 1 GLOBE BLUE SPRUCE
- 1 GLOBE BLUE SPRUCE
- 32 BOXWOOD
- 18 DWARF GOLD EUCONYALIS
- 12 DWARF RED BARBERY
- 17 HAMELIN GRASS
- 8 OAKLEAF HYDRANGEA
- 6 PEE GEE HYDRANGEA
- 27 MIXED PERENNIALS ( 12 PLATS SEDUM )

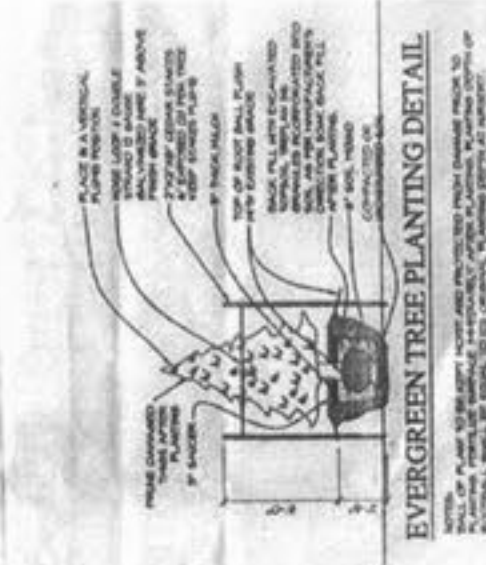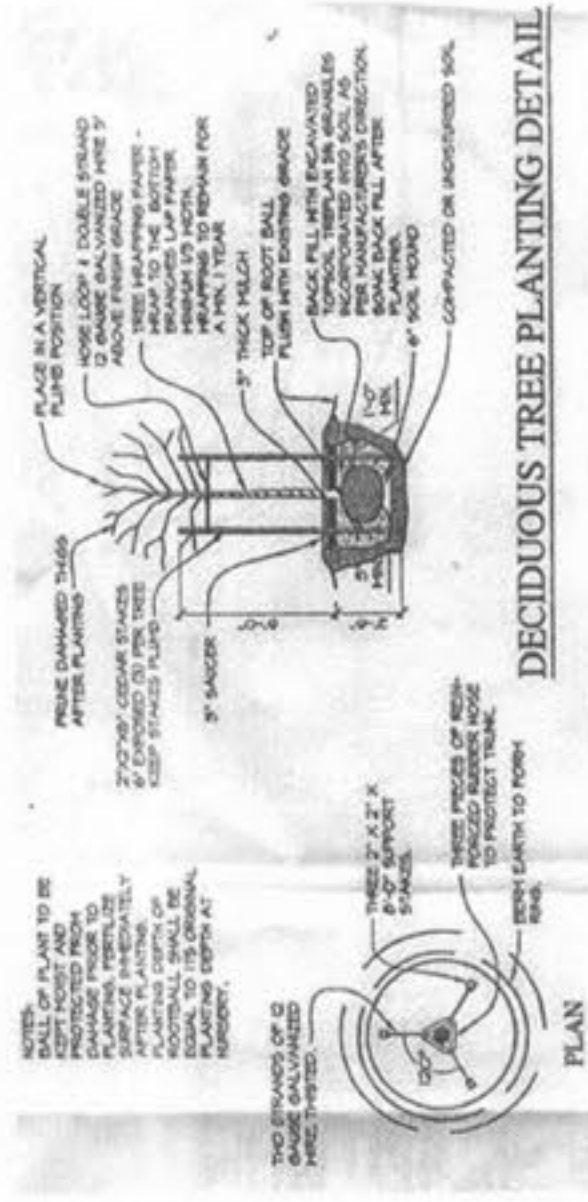

**LANDSCAPING NOTES:**

1. LANDSCAPE CONTRACTOR IS TO VERIFY THE LOCATION OF ALL UNDERGROUND UTILITIES PRIOR TO THE START OF ANY CONSTRUCTION. CONTRACTOR SHALL BE RESPONSIBLE FOR THE PROTECTION OF ALL UTILITIES.
2. ALL PLANTINGS SHALL BE PLANTED ACCORDING TO THE SPECIFICATIONS AND PLANTING SEASON PERIODS.
3. THE LANDSCAPE CONTRACTOR IS TO VERIFY THE QUANTITY OF PLANTINGS REQUIRED AND MATERIALS TO BE ORDERED. MATERIALS TO BE ORDERED SHOULD BE VERIFIED BY THE CONTRACTOR AND THE QUANTITY OF MATERIALS TO BE ORDERED SHOULD BE INCLUDED IN THE BIDDING DOCUMENTS.
4. ALL PLANTINGS SHALL BE PLANTED WITH A MINIMUM OF 2" OF MULCH OVER THE ROOT BALL AND THE MULCH SHOULD BE MAINTAINED TO A DEPTH OF 2" TO 3" AT ALL TIMES.
5. THE PLANTING SOIL SHOULD BE AMENDED WITH COMPOSTED SOIL TO IMPROVE THE SOIL QUALITY.
- FORMAL COURTYARD - FULL PLAN

LANDSCAPE DEVELOPMENT PLAN FOR  
**FAIRWAY CONSTRUCTION**  
 Hillman Place - Phase I  
 O'Fallon, MO

**L2  
R2**

C128A

THE PROFESSIONALS  
*Where Quality is Foremost*  
**BAXTER GARDENS**  
*Chesterfield*  
 17259 Walkers Creek Road  
 Chesterfield, MO 63005  
 636.433.1431 FAX 636.233.1258  
 www.baxtergardens.com

DESIGNED BY: Scott Gamblin  
 SCALE: 1" = 30' 0"  
 ORIGINAL DATE: November 30, 2009  
 REVISION DATE: 08/13/10  
 GRAPHIC ART: HNW / MHS / HNW / MHS

This plan is the sole property of Baxter Gardens of Chesterfield. All rights reserved.