

THE ENGINEER WHOSE SIGNATURE AND PERSONAL SEAL APPEAR HEREON ASSUMES RESPONSIBILITY ONLY FOR WHAT APPEARS ON THIS SHEET. HE IS NOT RESPONSIBLE TO SECTION 327.41 (RSMO) ANY OTHER PLANS, SPECIFICATIONS, CONTRACT DOCUMENTS OR INSTRUMENTS NOT SEALED BY THE UNDERSIGNED ENGINEER. RELYING ON OR INTENDING TO BE USED FOR ANY OTHER PROJECT THAN THE PROJECT TO WHICH THIS PAGE REFERS.

Checked: _____
Drawn: _____
Designed: _____


THE HOME DEPOT
STORE #3015
1525 HWY. 'K'
O'FALLON, MO 63366
(972) 402-3844

RELEIF CULVERT
TRAFFIC PLAN

JAN 08 2003

REVISIONS

THE HOME DEPOT #1525 HWY "K"

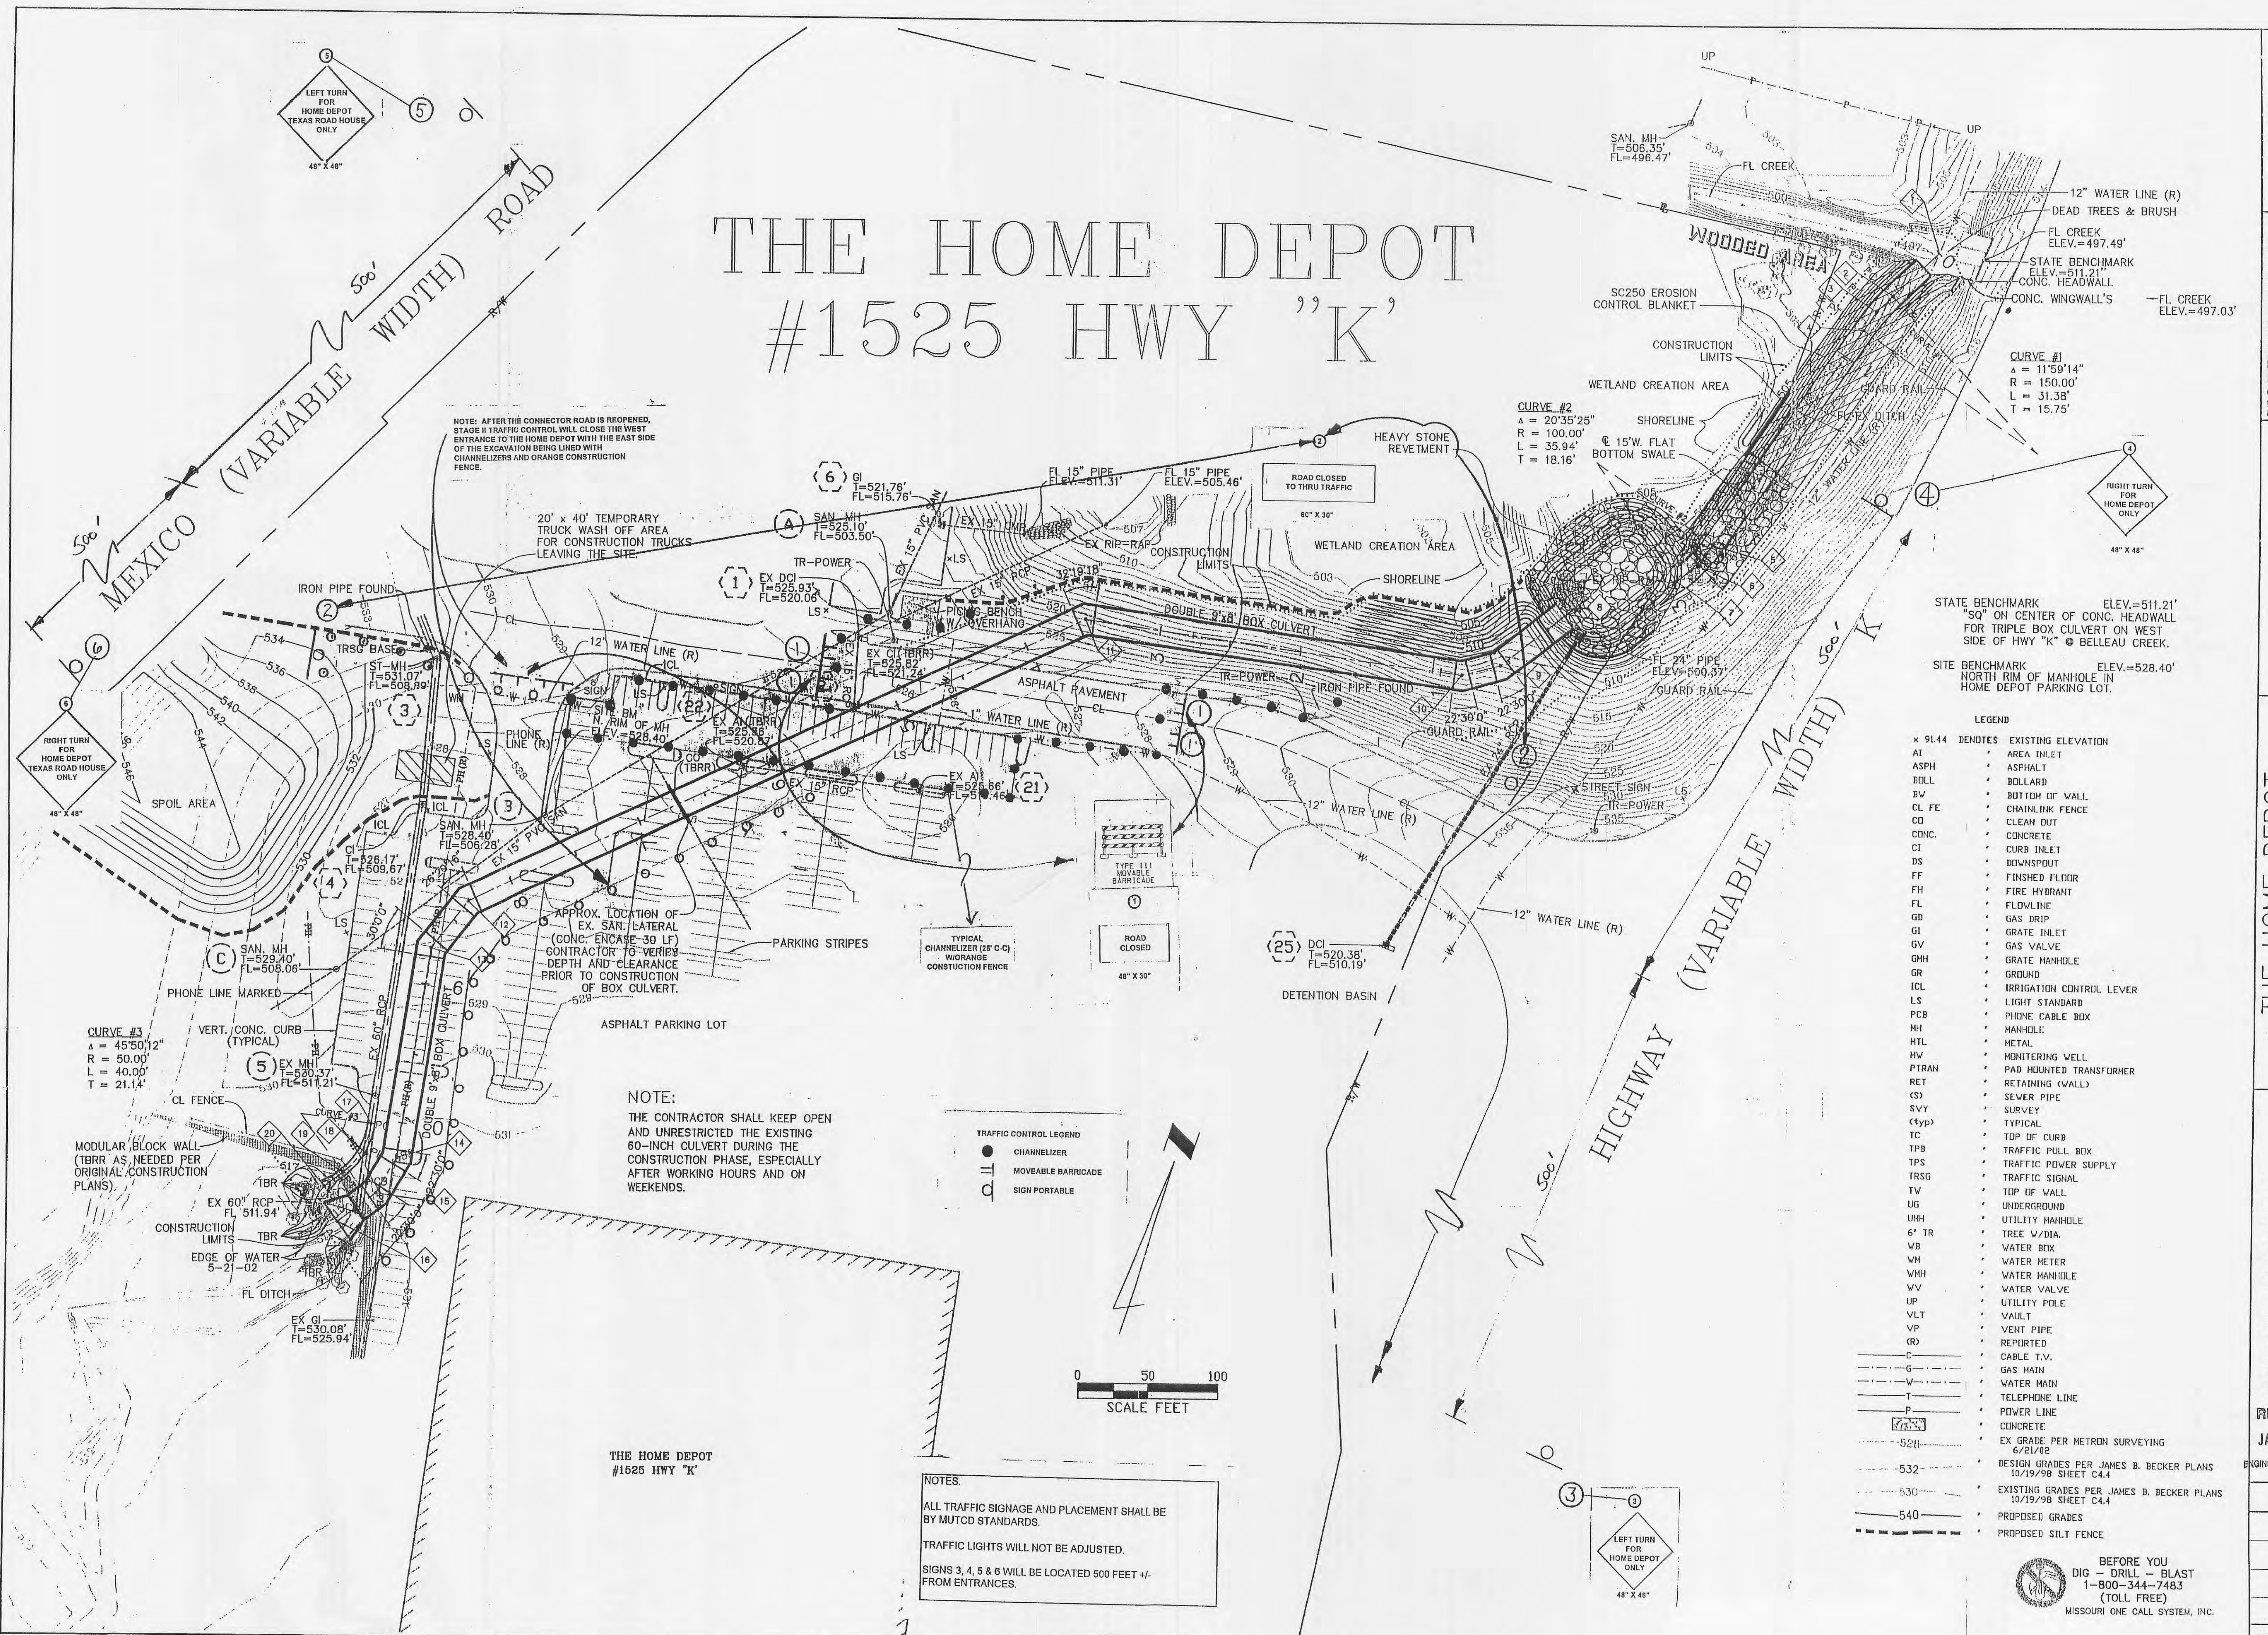

NOTE: AFTER THE CONNECTOR ROAD IS REOPENED, STAGE II TRAFFIC CONTROL WILL CLOSE THE WEST ENTRANCE TO THE HOME DEPOT WITH THE EAST SIDE OF THE EXCAVATION BEING LINED WITH CHANNELIZERS AND ORANGE CONSTRUCTION FENCE.


20' x 40' TEMPORARY TRUCK WASH OFF AREA FOR CONSTRUCTION TRUCKS LEAVING THE SITE.

APPROX. LOCATION OF EX. SAN. LATERAL (CONC. ENCASE 30 LF) CONTRACTOR TO VERIFY DEPTH AND CLEARANCE PRIOR TO CONSTRUCTION OF BOX CULVERT.

NOTE:
THE CONTRACTOR SHALL KEEP OPEN AND UNRESTRICTED THE EXISTING 60-INCH CULVERT DURING THE CONSTRUCTION PHASE, ESPECIALLY AFTER WORKING HOURS AND ON WEEKENDS.

THE HOME DEPOT
#1525 HWY "K"

TRAFFIC CONTROL LEGEND
● CHANNELIZER
— MOVEABLE BARRICADE
□ SIGN PORTABLE

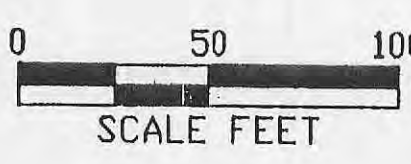

NOTES:
ALL TRAFFIC SIGNAGE AND PLACEMENT SHALL BE BY MUTCD STANDARDS.
TRAFFIC LIGHTS WILL NOT BE ADJUSTED.
SIGNS 3, 4, 5 & 6 WILL BE LOCATED 500 FEET +/- FROM ENTRANCES.

LEGEND

- x 91.44 DENOTES EXISTING ELEVATION
- AI AREA INLET
- ASPH ASPHALT
- BOLL BOLLARD
- BW BOTTOM OF WALL
- CL FE CHAINLINK FENCE
- CD CLEAN OUT
- CDNC CONCRETE
- CI CURB INLET
- DS DOWNSPOUT
- FF FINISHED FLOOR
- FH FIRE HYDRANT
- FL FLOWLINE
- GD GAS DRIP
- GI GRATE INLET
- GV GAS VALVE
- GMH GRATE HANDLE
- GR GROUND
- ICL IRRIGATION CONTROL LEVER
- LS LIGHT STANDARD
- PCB PHONE CABLE BOX
- MH MANHOLE
- HTL METAL
- MW MONITORING WELL
- PTIRAN PAD MOUNTED TRANSFORMER
- RET RETAINING WALL
- SP SEWER PIPE
- SVY SURVEY
- <typ> TYPICAL
- TC TOP OF CURB
- TPB TRAFFIC PULL BOX
- TPS TRAFFIC POWER SUPPLY
- TRSG TRAFFIC SIGNAL
- TW TOP OF WALL
- UG UNDERGROUND
- URH UTILITY HANDLE
- 6' TR TREE W/DIA
- WB WATER BOX
- WM WATER METER
- WMH WATER METER HANDLE
- VV WATER VALVE
- UP UTILITY POLE
- VLT VAULT
- VP VENT PIPE
- RP REPORTED
- C CABLE T.V.
- G GAS MAIN
- W WATER MAIN
- T TELEPHONE LINE
- P POWER LINE
- CONCRETE CONCRETE
- EX GRADE PER METRON SURVEYING 6/21/02
- 532 DESIGN GRADES PER JAMES B. BECKER PLANS 10/19/98 SHEET C4.4
- 530 EXISTING GRADES PER JAMES B. BECKER PLANS 10/19/98 SHEET C4.4
- 540 PROPOSED GRADES
- PROPOSED SILT FENCE

BEFORE YOU
DIG - DRILL - BLAST
1-800-344-7483
(TOLL FREE)
MISSOURI ONE CALL SYSTEM, INC.

2002075602