


2-04-00 CITY COMMENTS  
 3-15-00 CITY COMMENTS  
 4-19-00 CITY COMMENTS  
 5-05-00 CITY COMMENTS

STREET PROFILES  
**HOMEFIELD COMMONS VILLAGE L**  
 98-10001L  
 SEPTEMBER 20, 1999

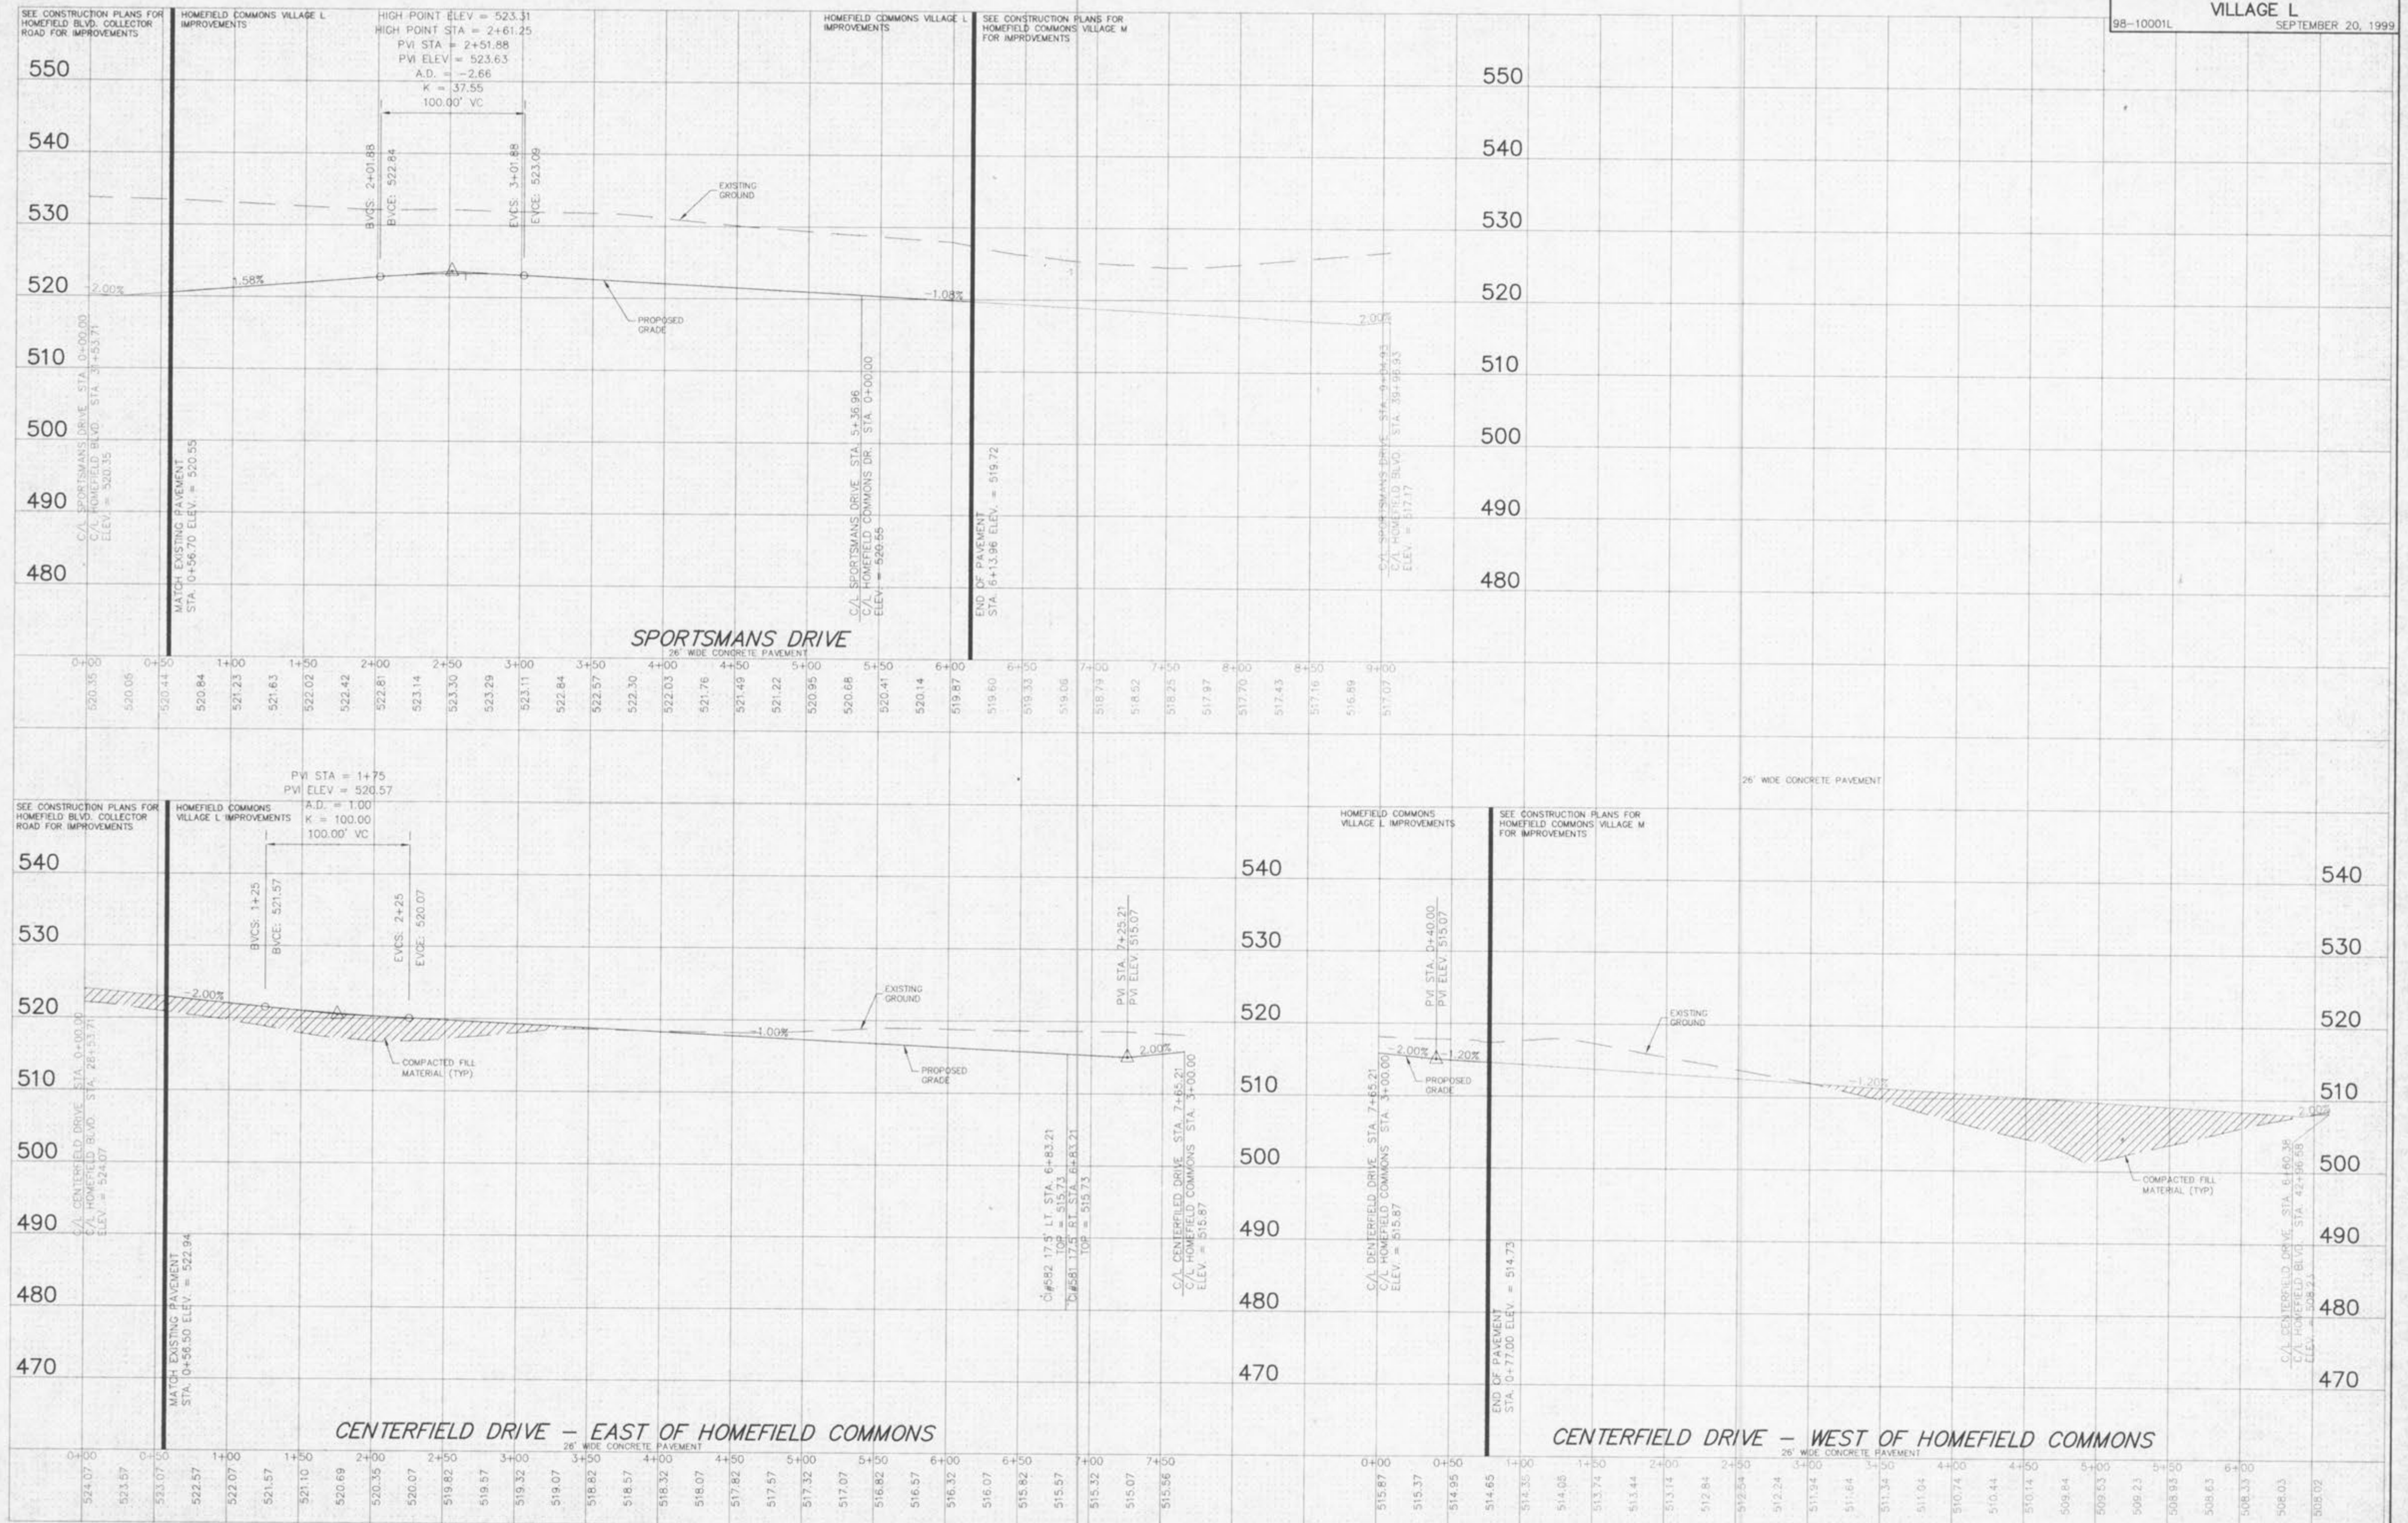

Underground utilities have been plotted from available information and, therefore, their locations shall be considered approximate only. The verification of the location of all underground utilities, either shown or not shown, on these plans shall be the responsibility of the Contractor, and shall be located prior to any grading or construction of the improvements.

SCALE:  
 VERTICAL = 1:10  
 HORIZONTAL = 1:50

E:\p1a100001\p1a10001\com.dwg Fri May 05 15:22:36 2000 R.L.