


2-04-00 CITY COMMENTS
 3-15-00 CITY COMMENTS
 4-19-00 CITY COMMENTS
 5-05-00 CITY COMMENTS

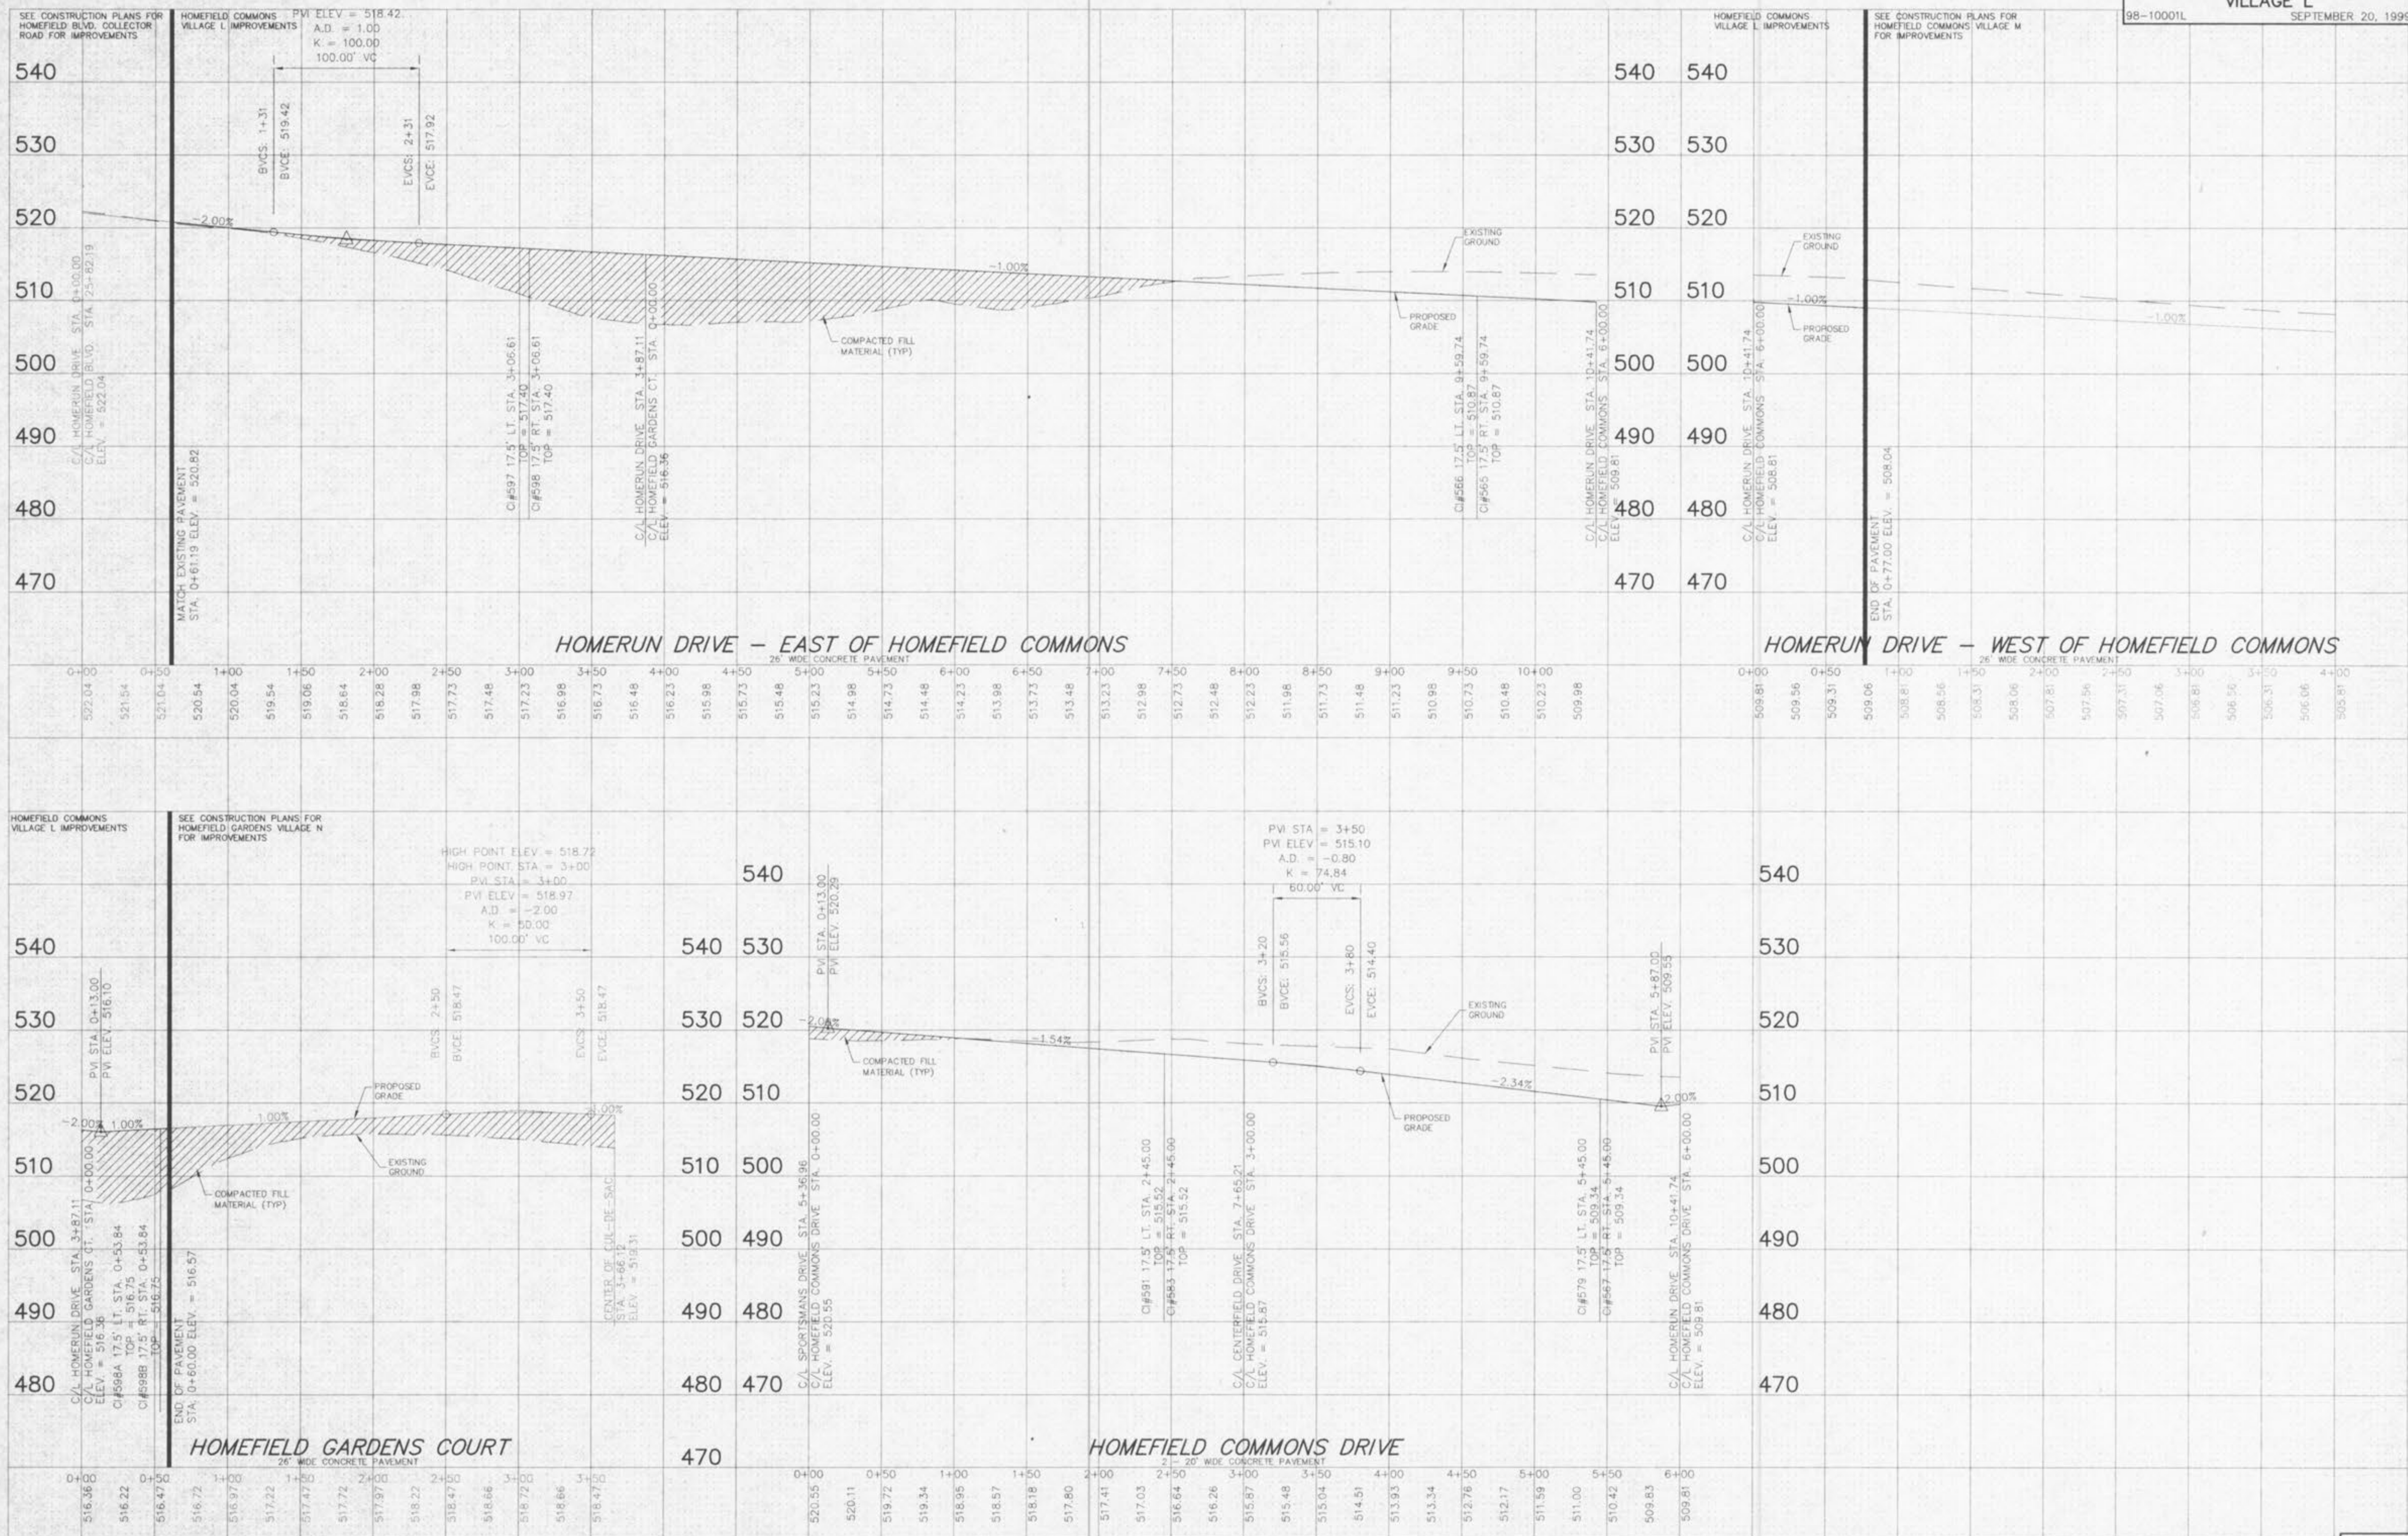

Underground utilities have been plotted from available information and, therefore, their locations shall be considered approximate only. The verification of the location of all underground utilities, either shown or not shown, on these plans shall be the responsibility of the Contractor, and shall be located prior to any grading or construction of the improvements.

SCALE:
 VERTICAL = 1:10
 HORIZONTAL = 1:50

E:\dwg\1000000\100011con.dwg Fr: May 05 16:22:50 2000 R.L.K.