


2-04-00 CITY COMMENTS
 3-15-00 CITY COMMENTS
 4-19-00 CITY COMMENTS
 5-05-00 CITY COMMENTS

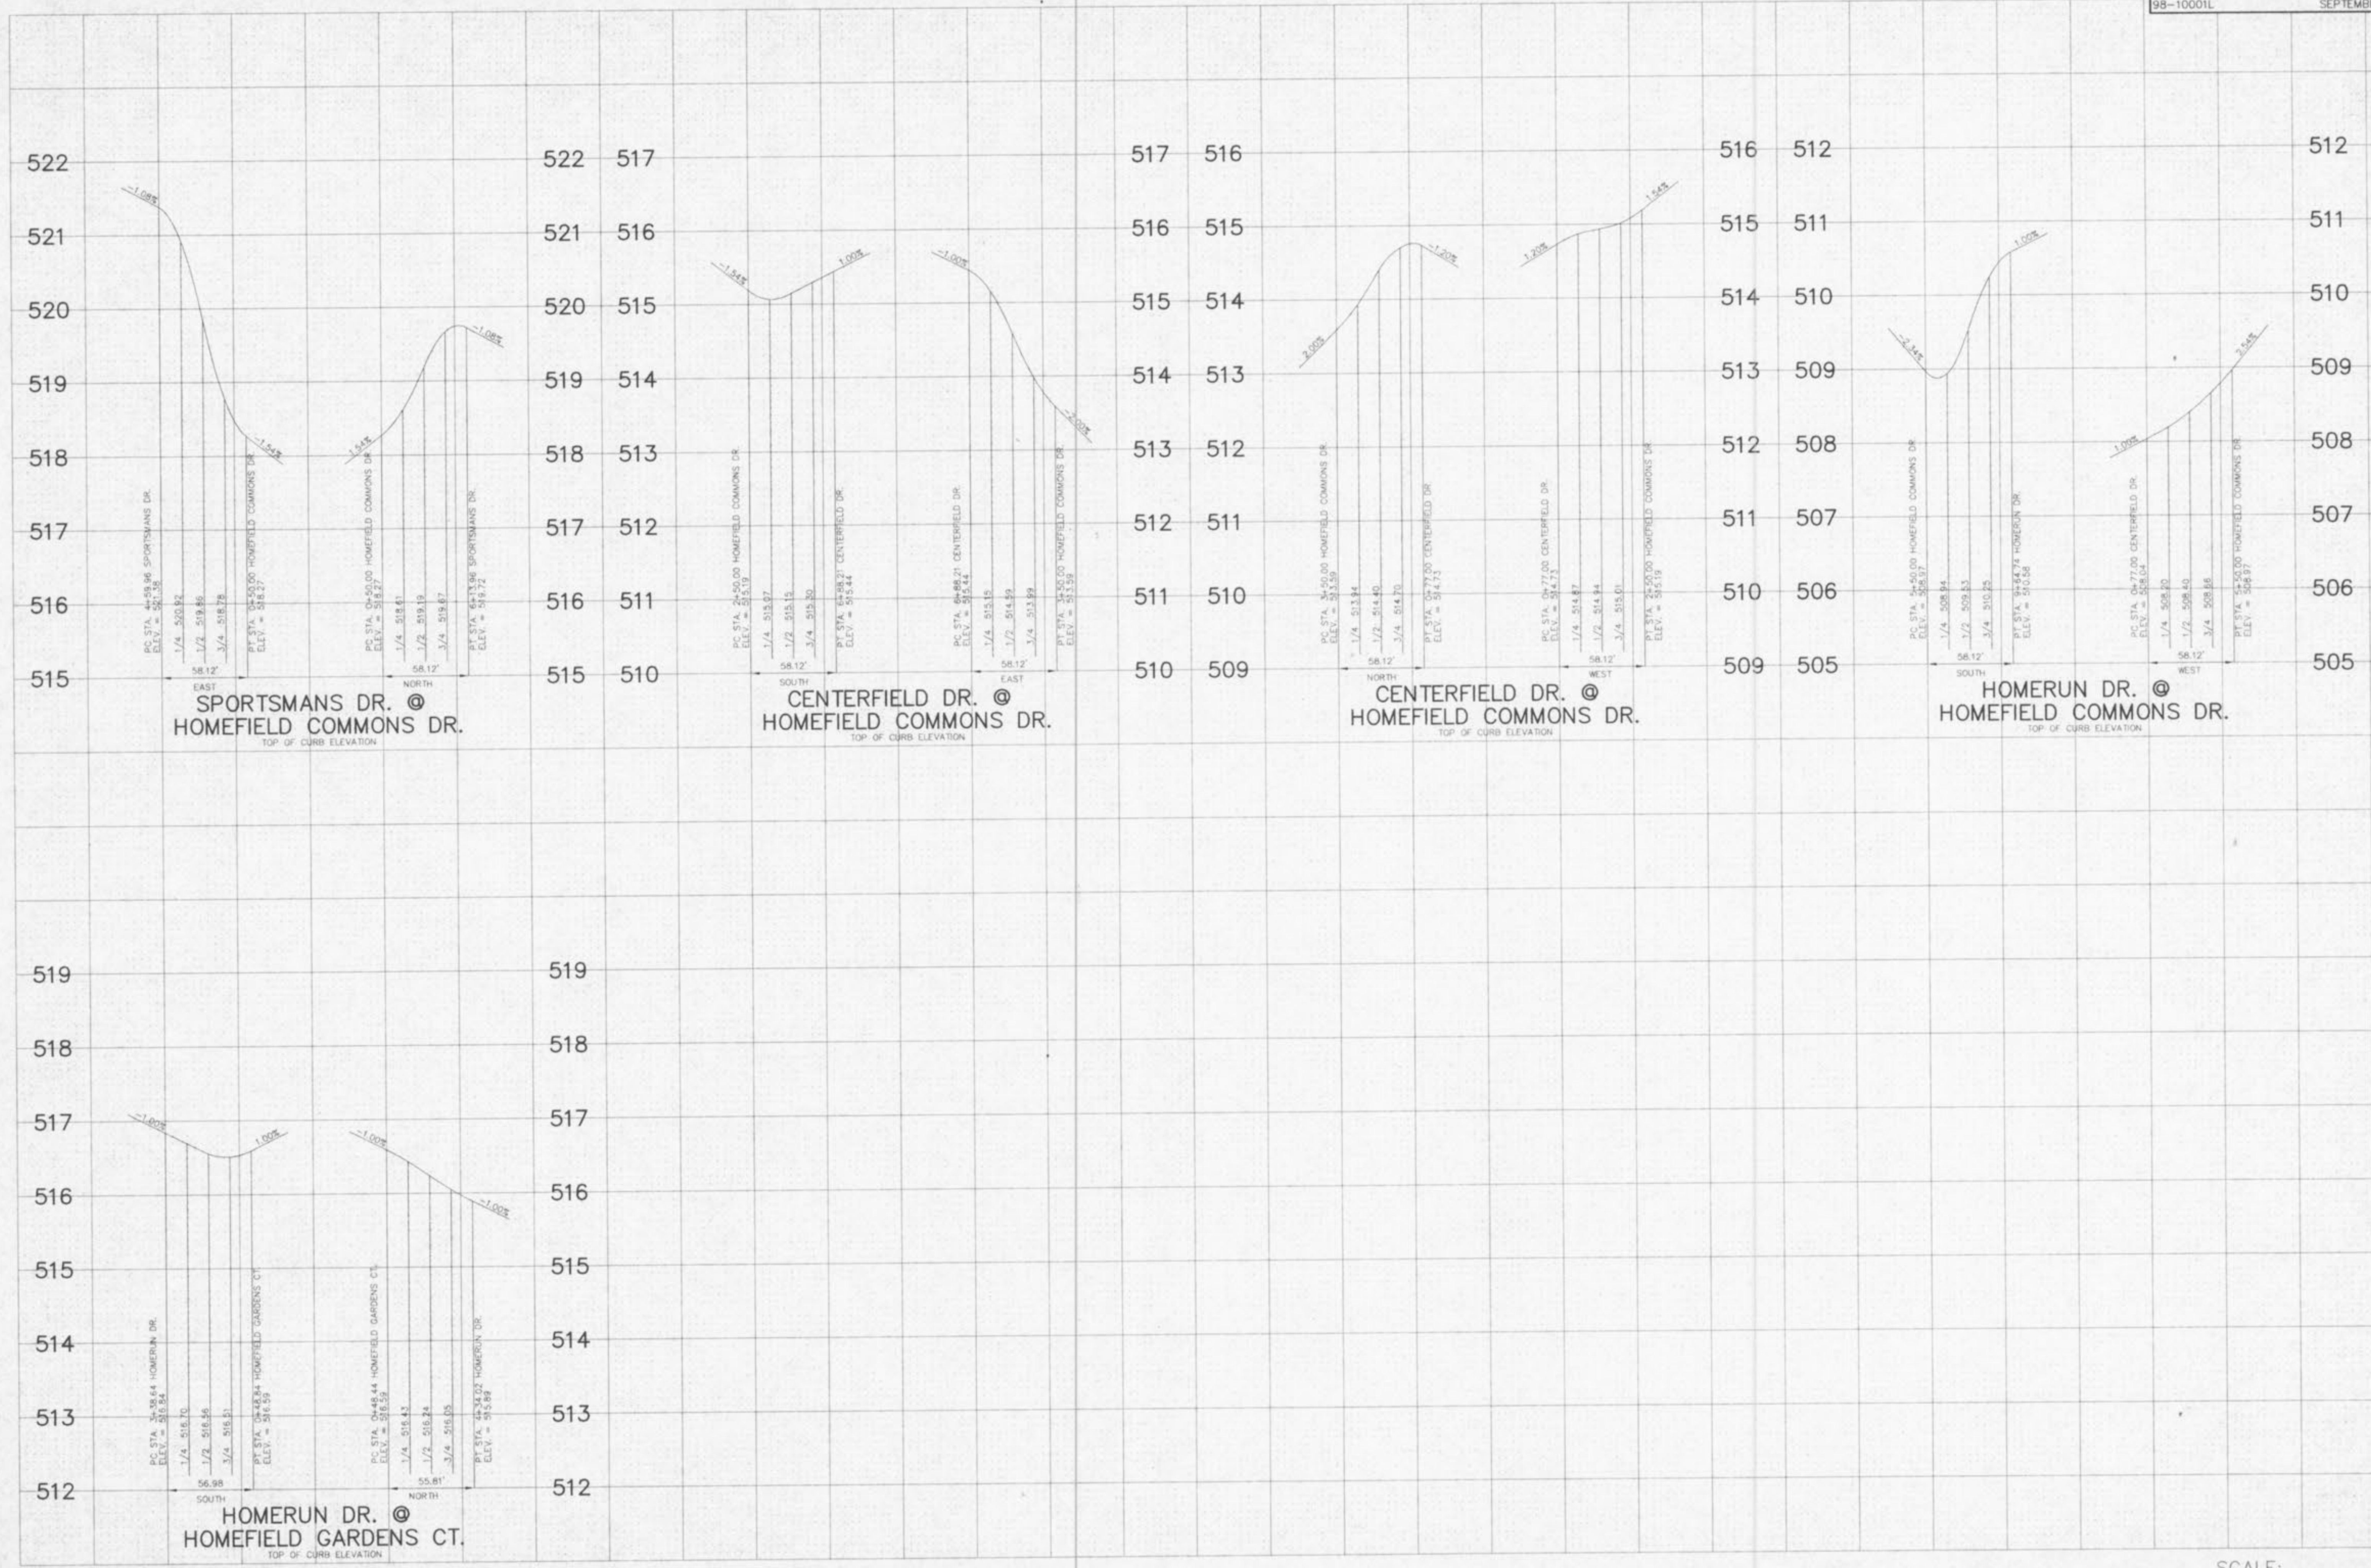

E:\dca\1000091\as100011\con.dwg, P1: M9, 05/16/2000 02:20:00 RLA

SCALE:
 VERTICAL = 1:1
 HORIZONTAL = 1:50