


- NOTES:
1. ALL WATER METER LOCATIONS ARE APPROXIMATE ONLY. NOT TO BE USED FOR CONSTRUCTION PURPOSES.
 2. ALL VALVES, TEES AND METERS TO BE LOCATED OUTSIDE OF PAVEMENT AREAS.
 3. THE WATER SERVICE LINES CROSSING UNDER HOMERUN DRIVE SHALL BE 2".

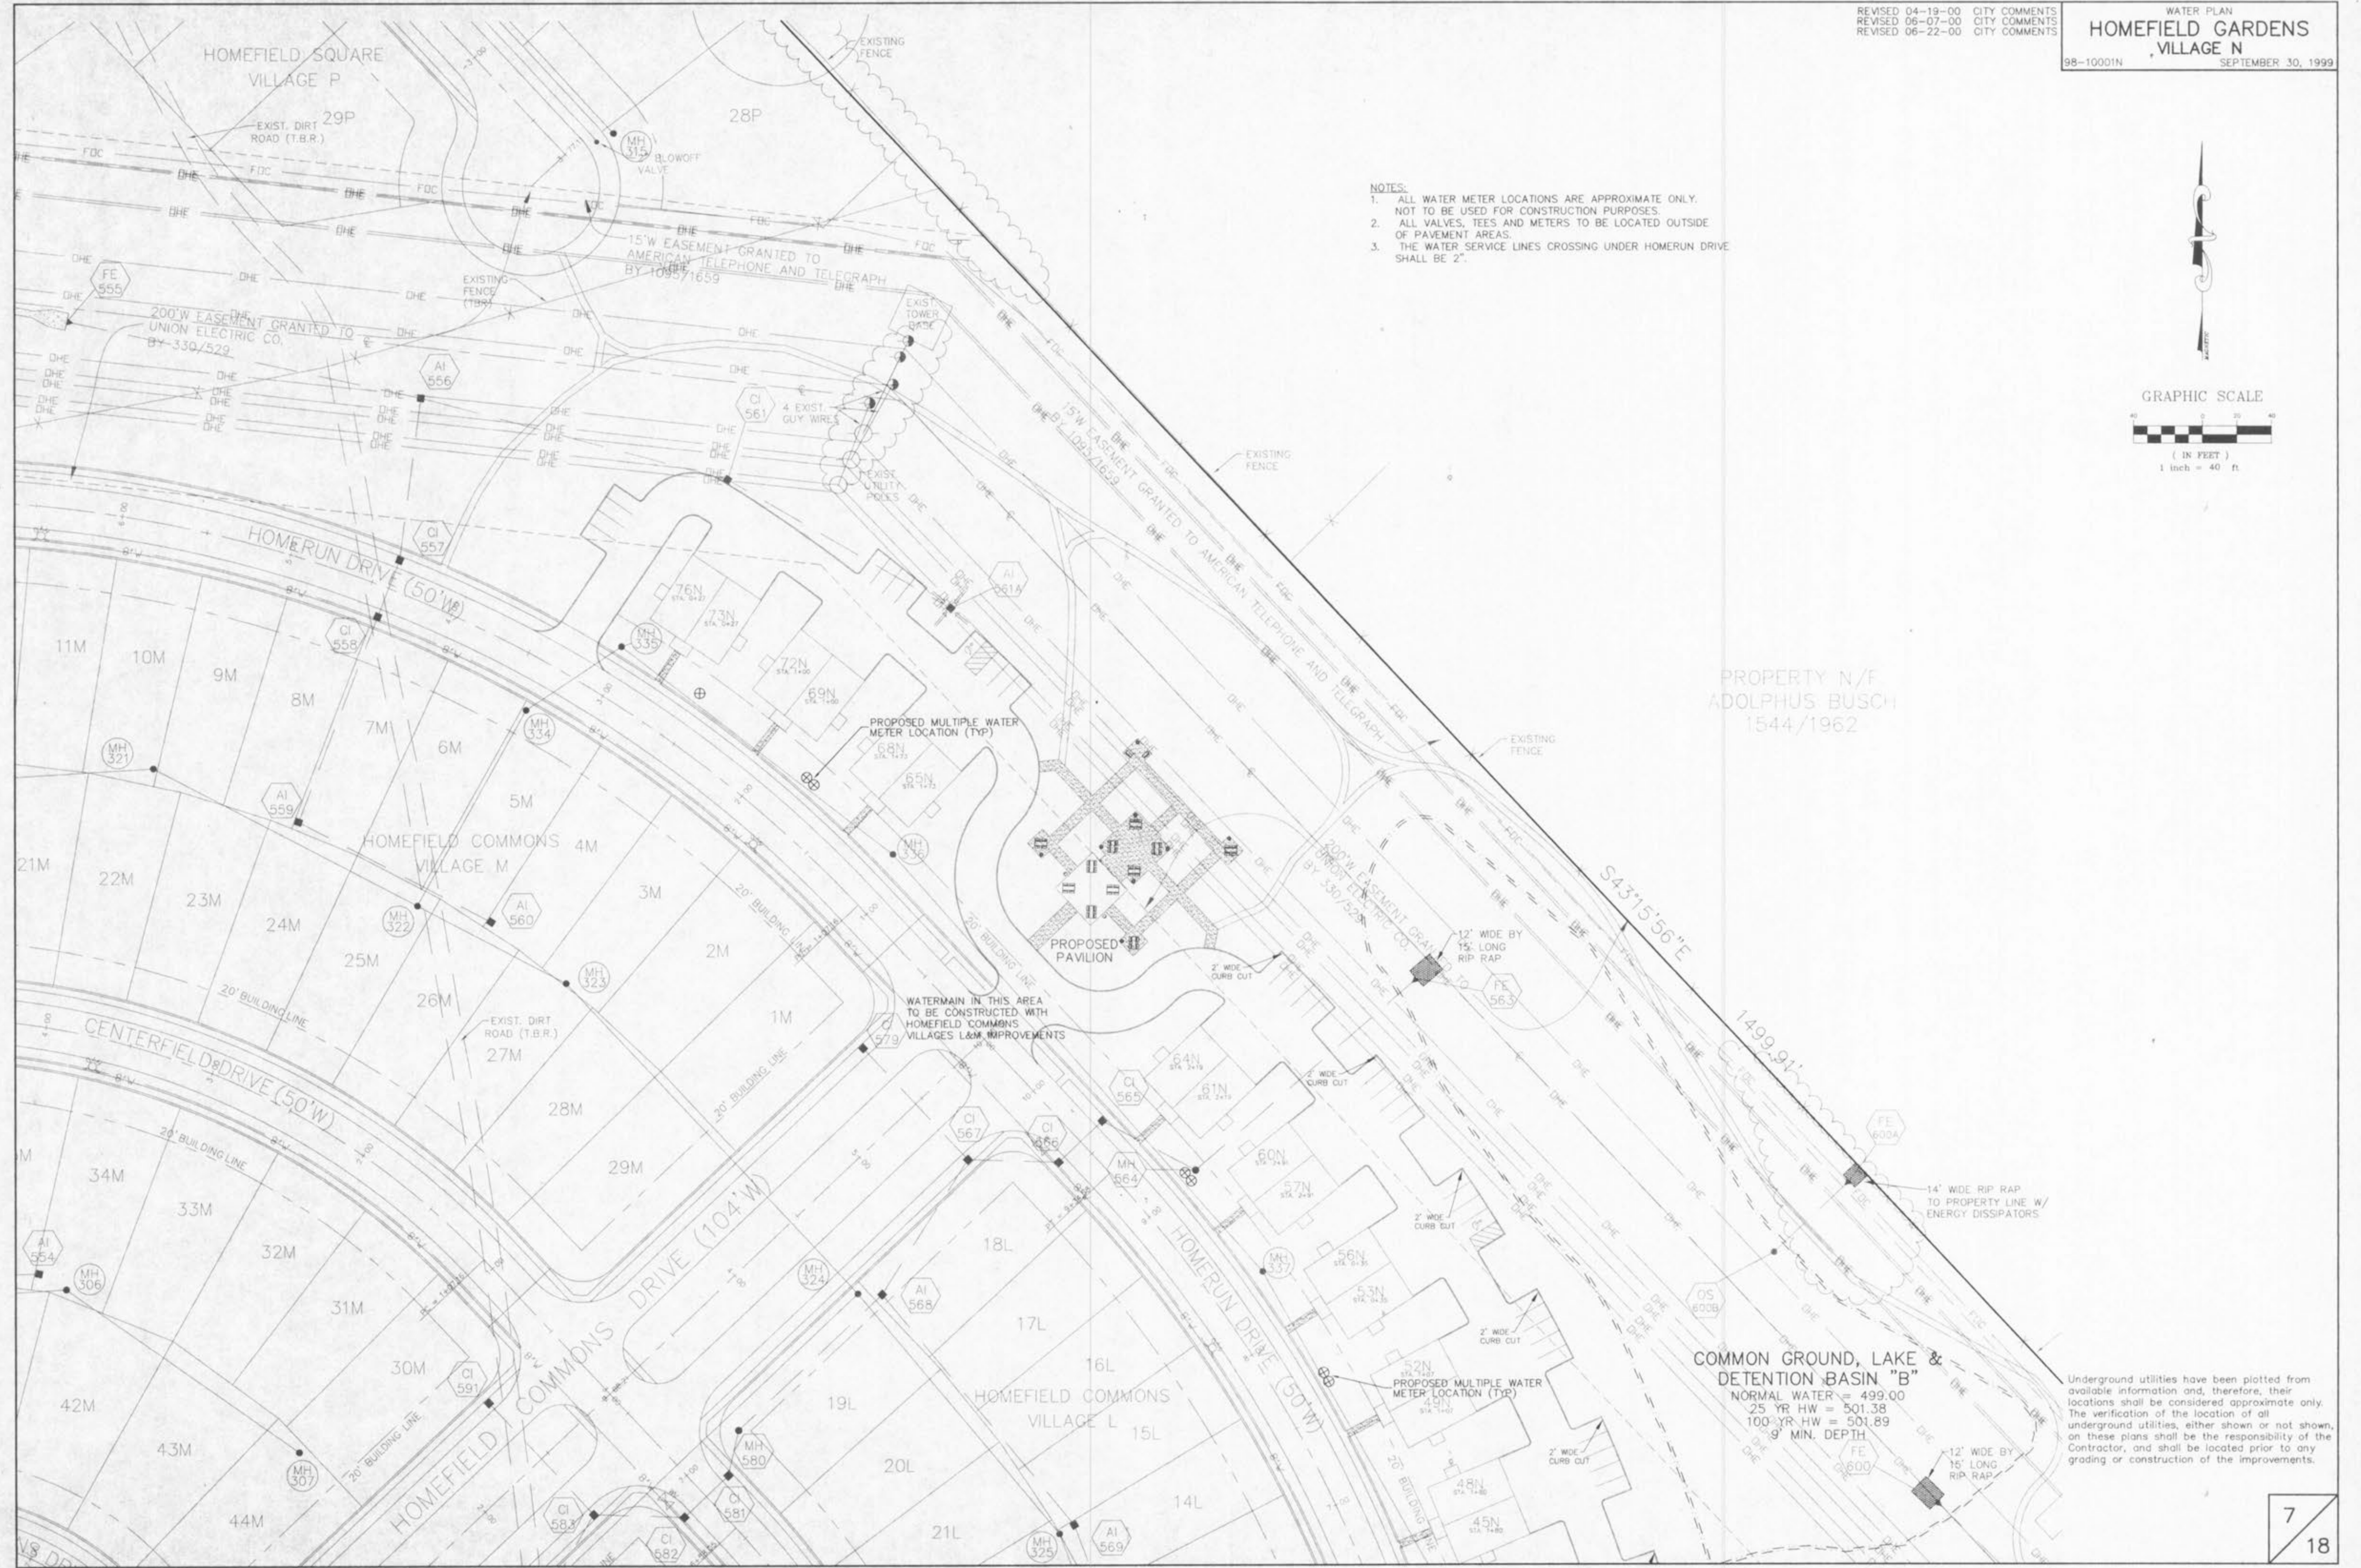

E:\Veg\1000001\10001n\10001n.dwg Thu Jun 22 15:10:49 2000 88411468.dwg