



REVISED 04-19-00 CITY COMMENTS
 REVISED 06-07-00 CITY COMMENTS
 REVISED 06-22-00 CITY COMMENTS

SANITARY PROFILES
HOMEFIELD GARDENS VILLAGE N
 98-10001N
 SEPTEMBER 30, 1999

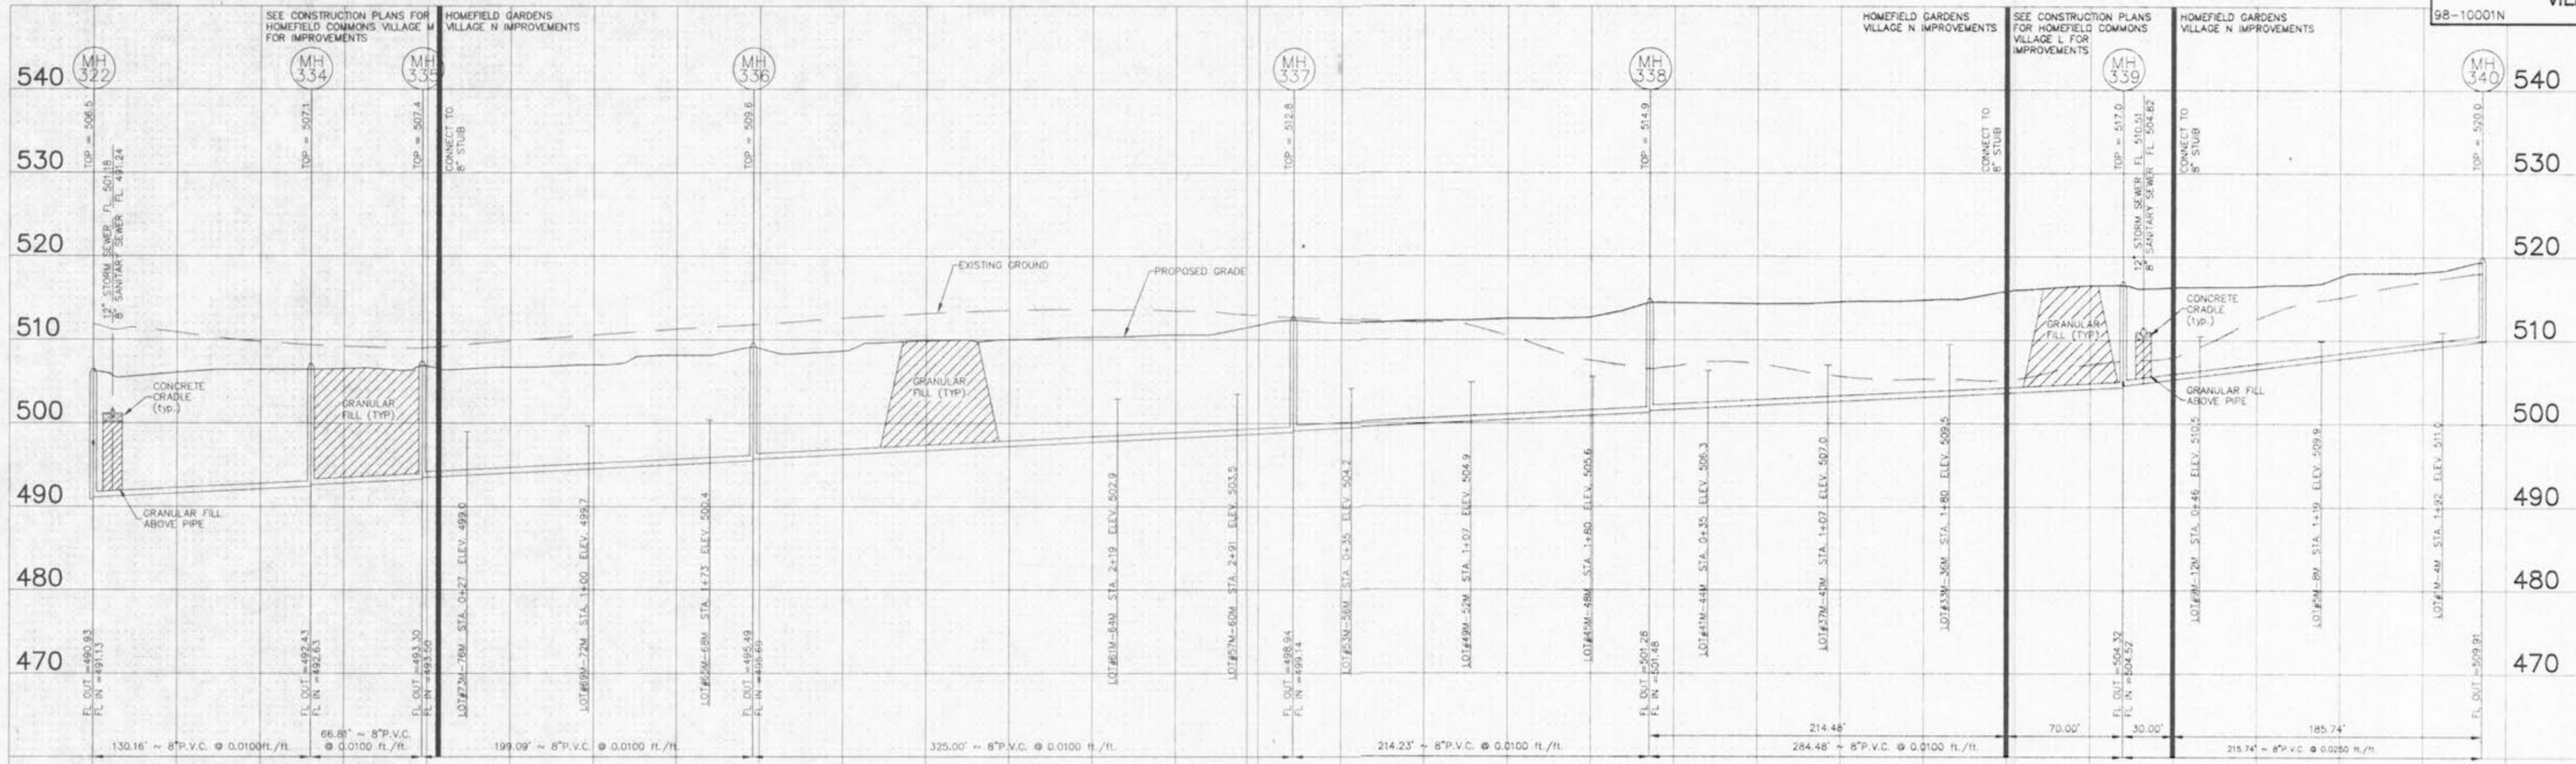

SEE CONSTRUCTION PLANS FOR HOMEFIELD COMMONS VILLAGE L FOR IMPROVEMENTS

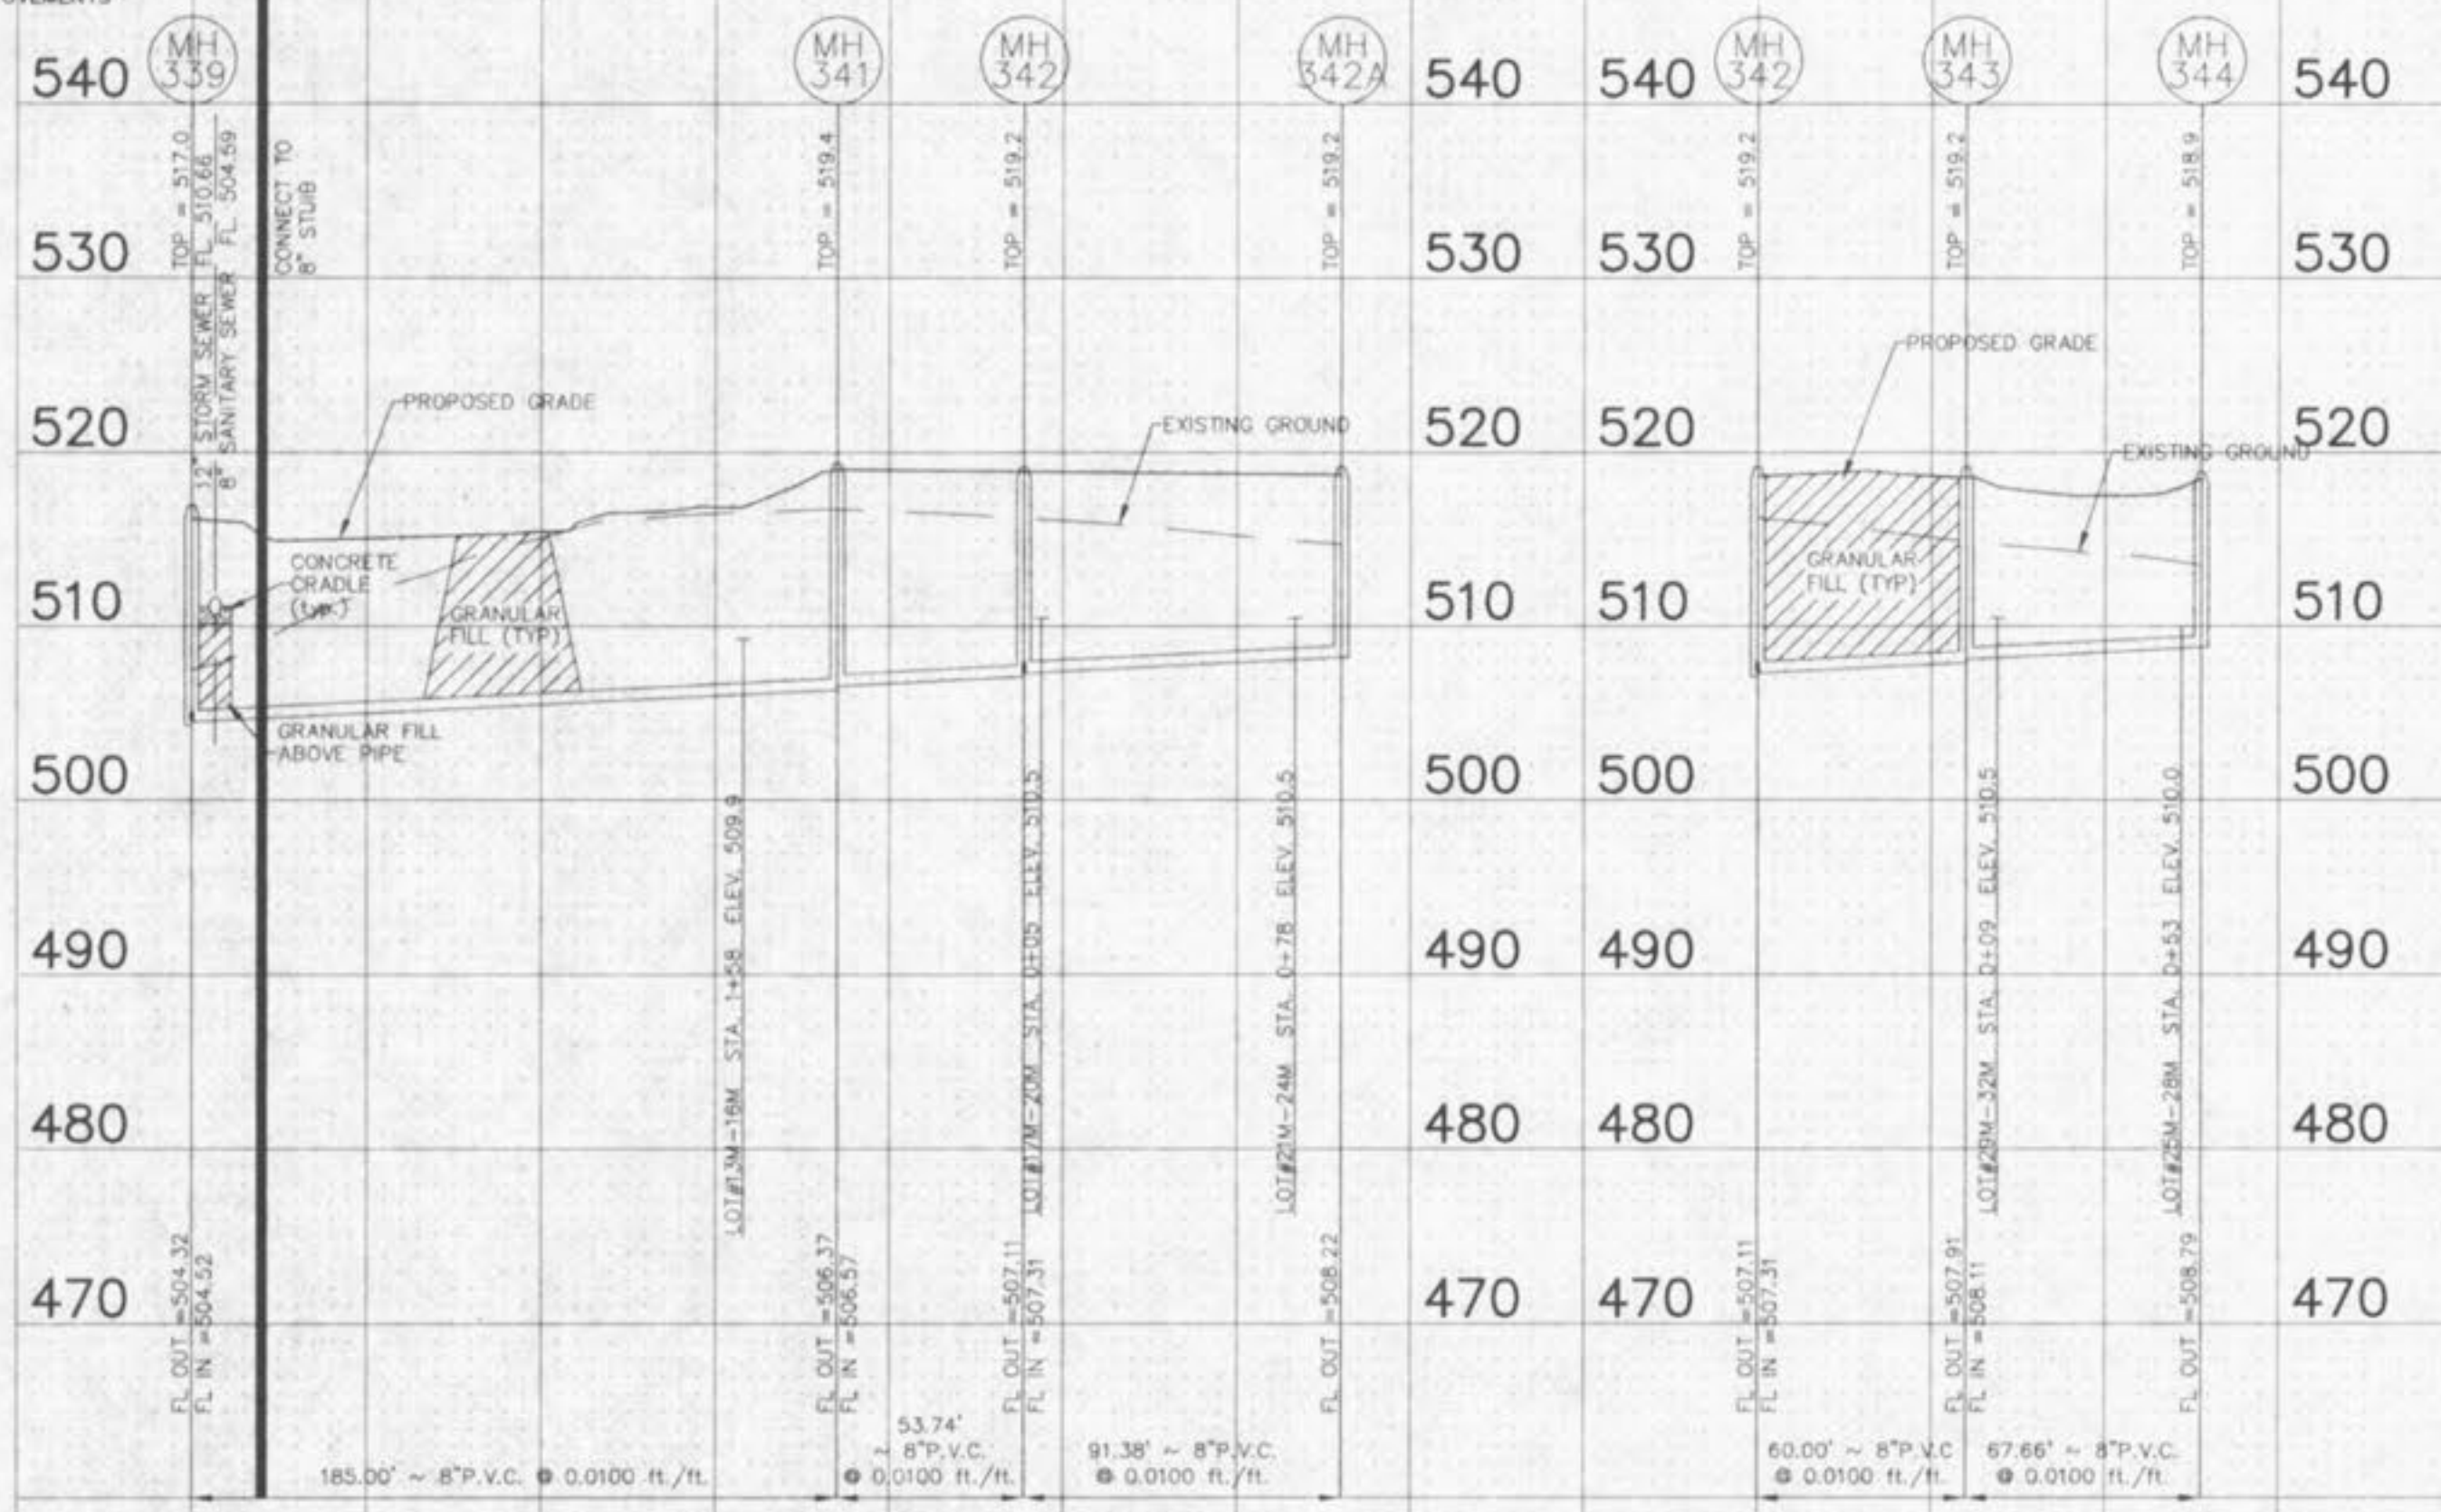

Underground utilities have been plotted from available information and, therefore, their locations shall be considered approximate only. The verification of the location of all underground utilities, either shown or not shown, on these plans shall be the responsibility of the Contractor, and shall be located prior to any grading or construction of the improvements.

NOTE:
 All sanitary sewer lateral tailstack elevations have been designed for 8.0' basements in homes.

SCALE:
 1" = 10' VERTICAL
 1" = 50' HORIZONTAL