
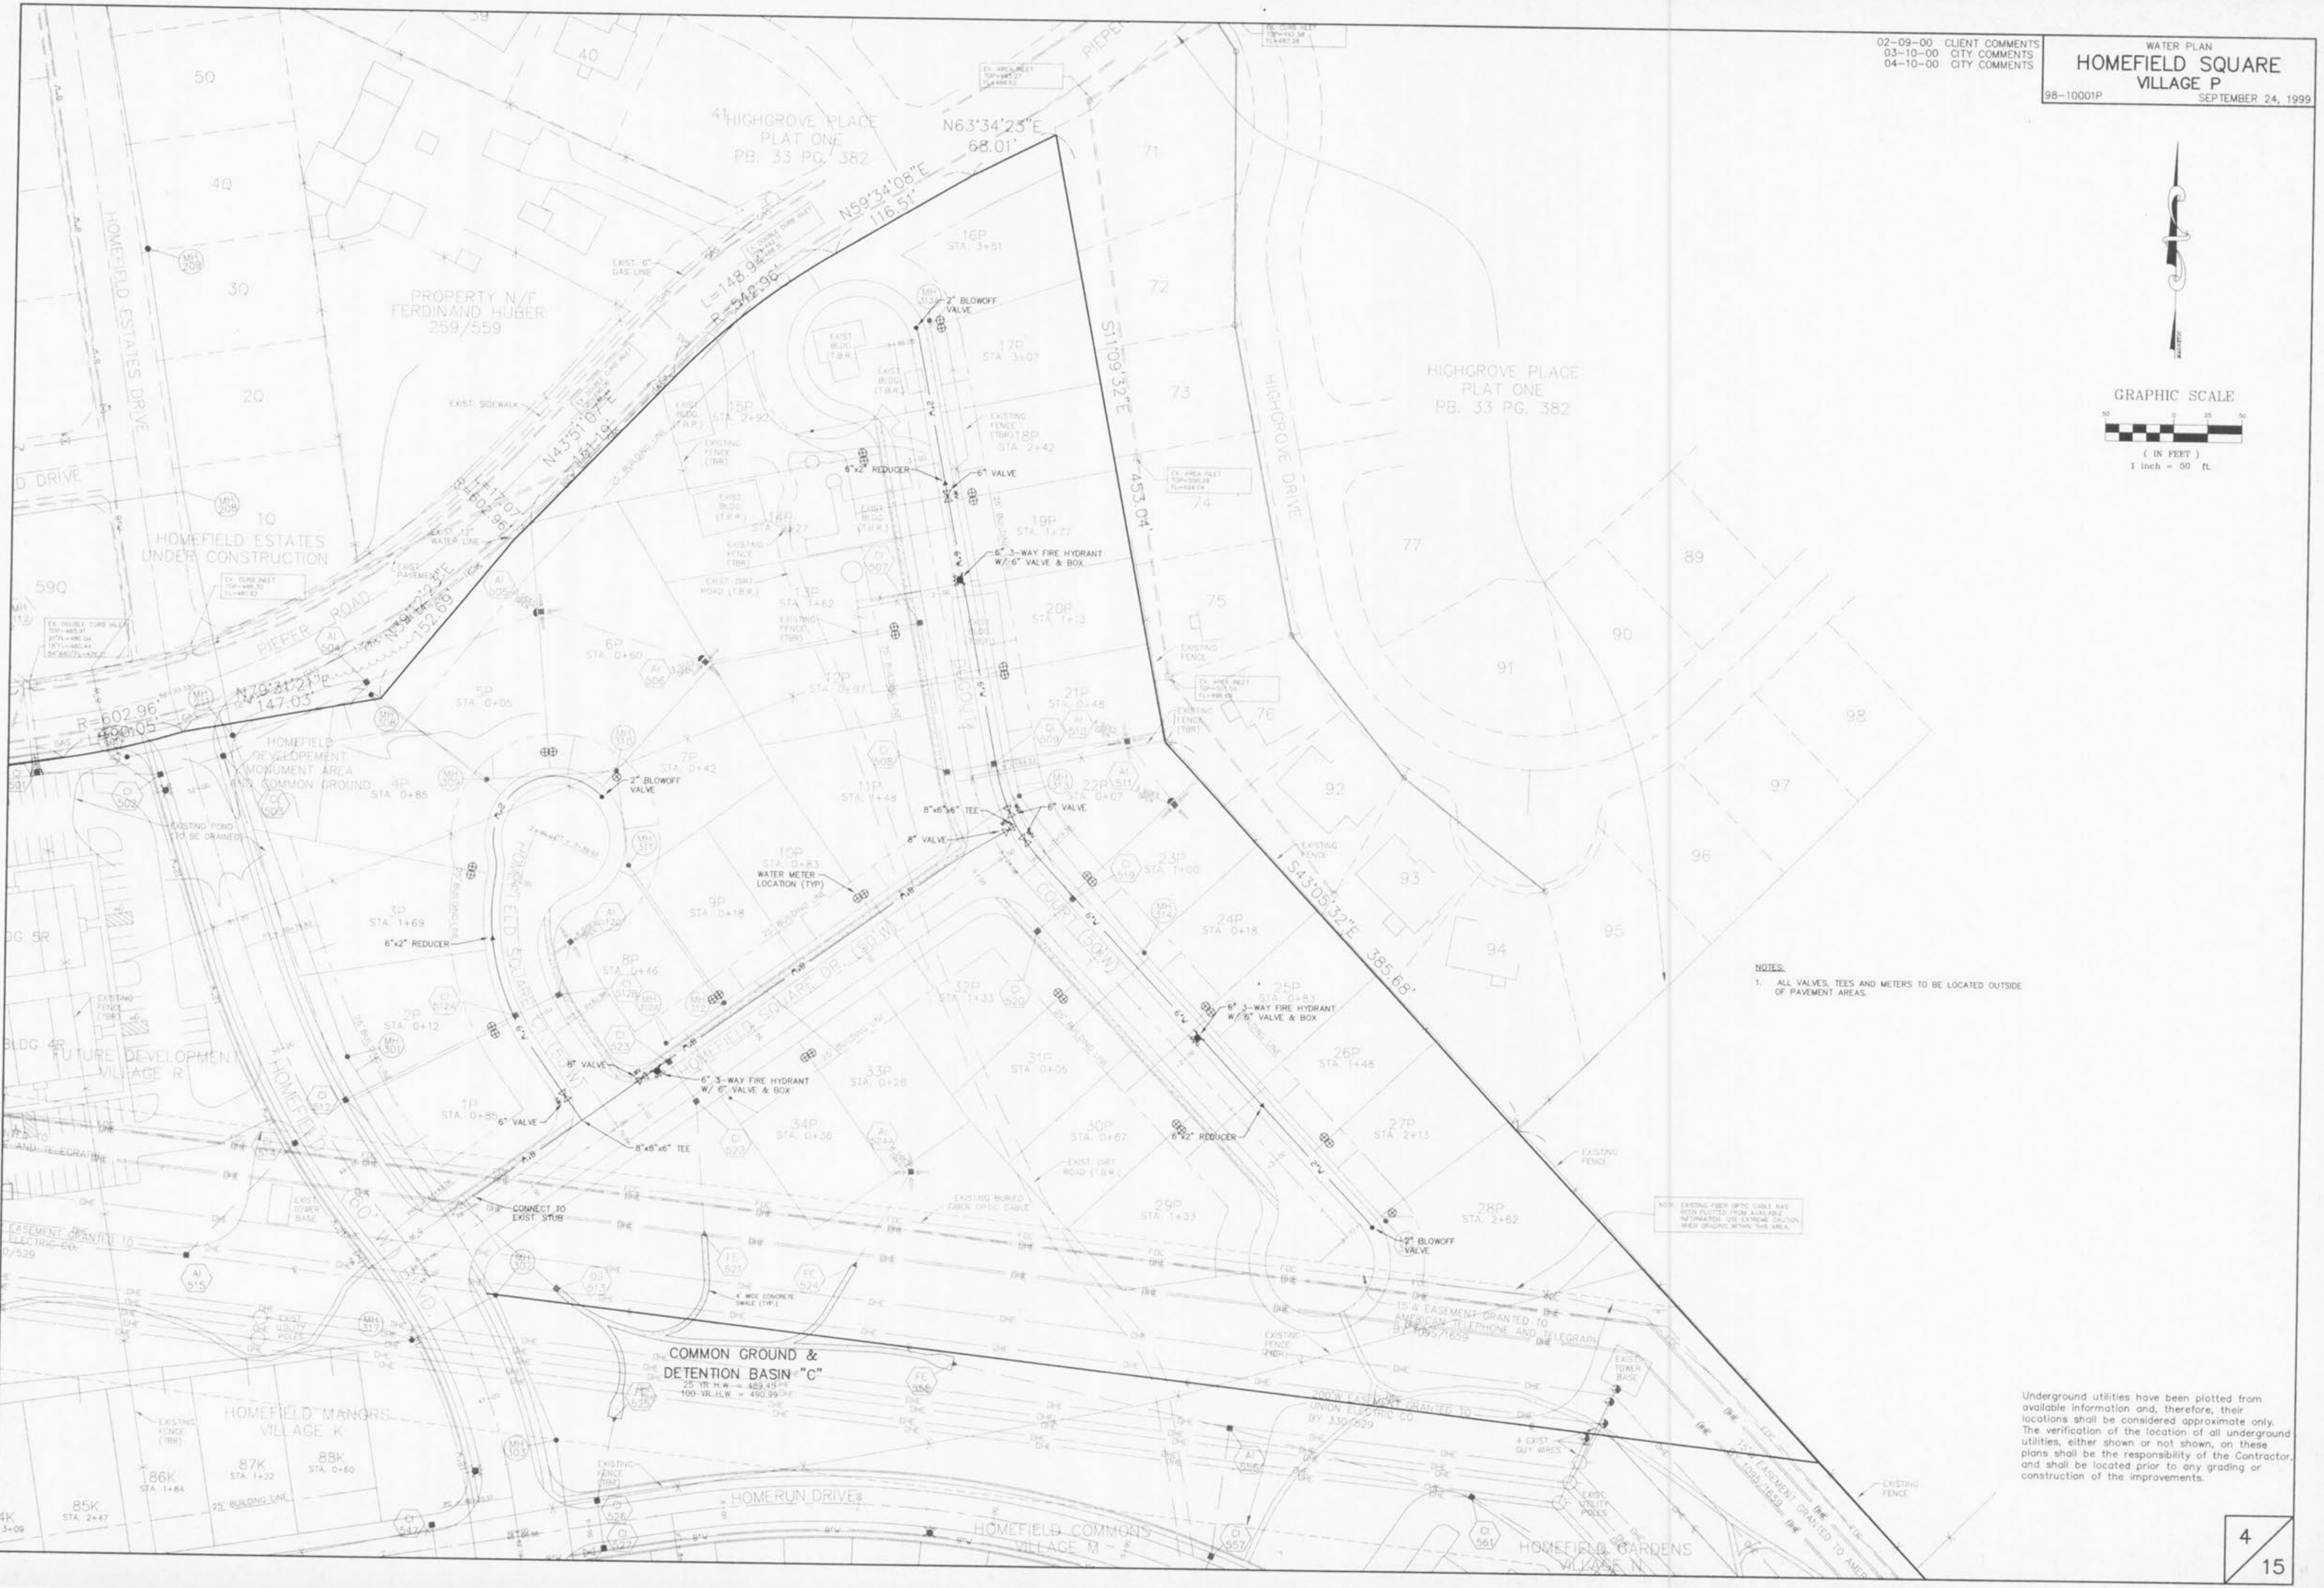


02-09-00 CLIENT COMMENTS  
 03-10-00 CITY COMMENTS  
 04-10-00 CITY COMMENTS

WATER PLAN  
**HOMEFIELD SQUARE VILLAGE P**  
 98-10001P  
 SEPTEMBER 24, 1999

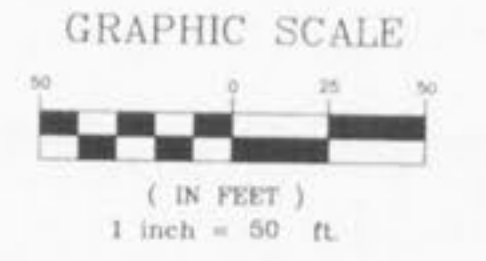

NOTES:  
 1. ALL VALVES, TEES AND METERS TO BE LOCATED OUTSIDE OF PAVEMENT AREAS.

NOTE: EXISTING FIBER OPTIC CABLE HAS BEEN PLOTTED FROM AVAILABLE INFORMATION. USE EXTREME CAUTION WHEN GRADING WITHIN THIS AREA.

Underground utilities have been plotted from available information and, therefore, their locations shall be considered approximate only. The verification of the location of all underground utilities, either shown or not shown, on these plans shall be the responsibility of the Contractor, and shall be located prior to any grading or construction of the improvements.

I:\dms\10-01\10001P\10001P.dwg File: 09/11/99 11:07:12 AM 2000 .dwg