

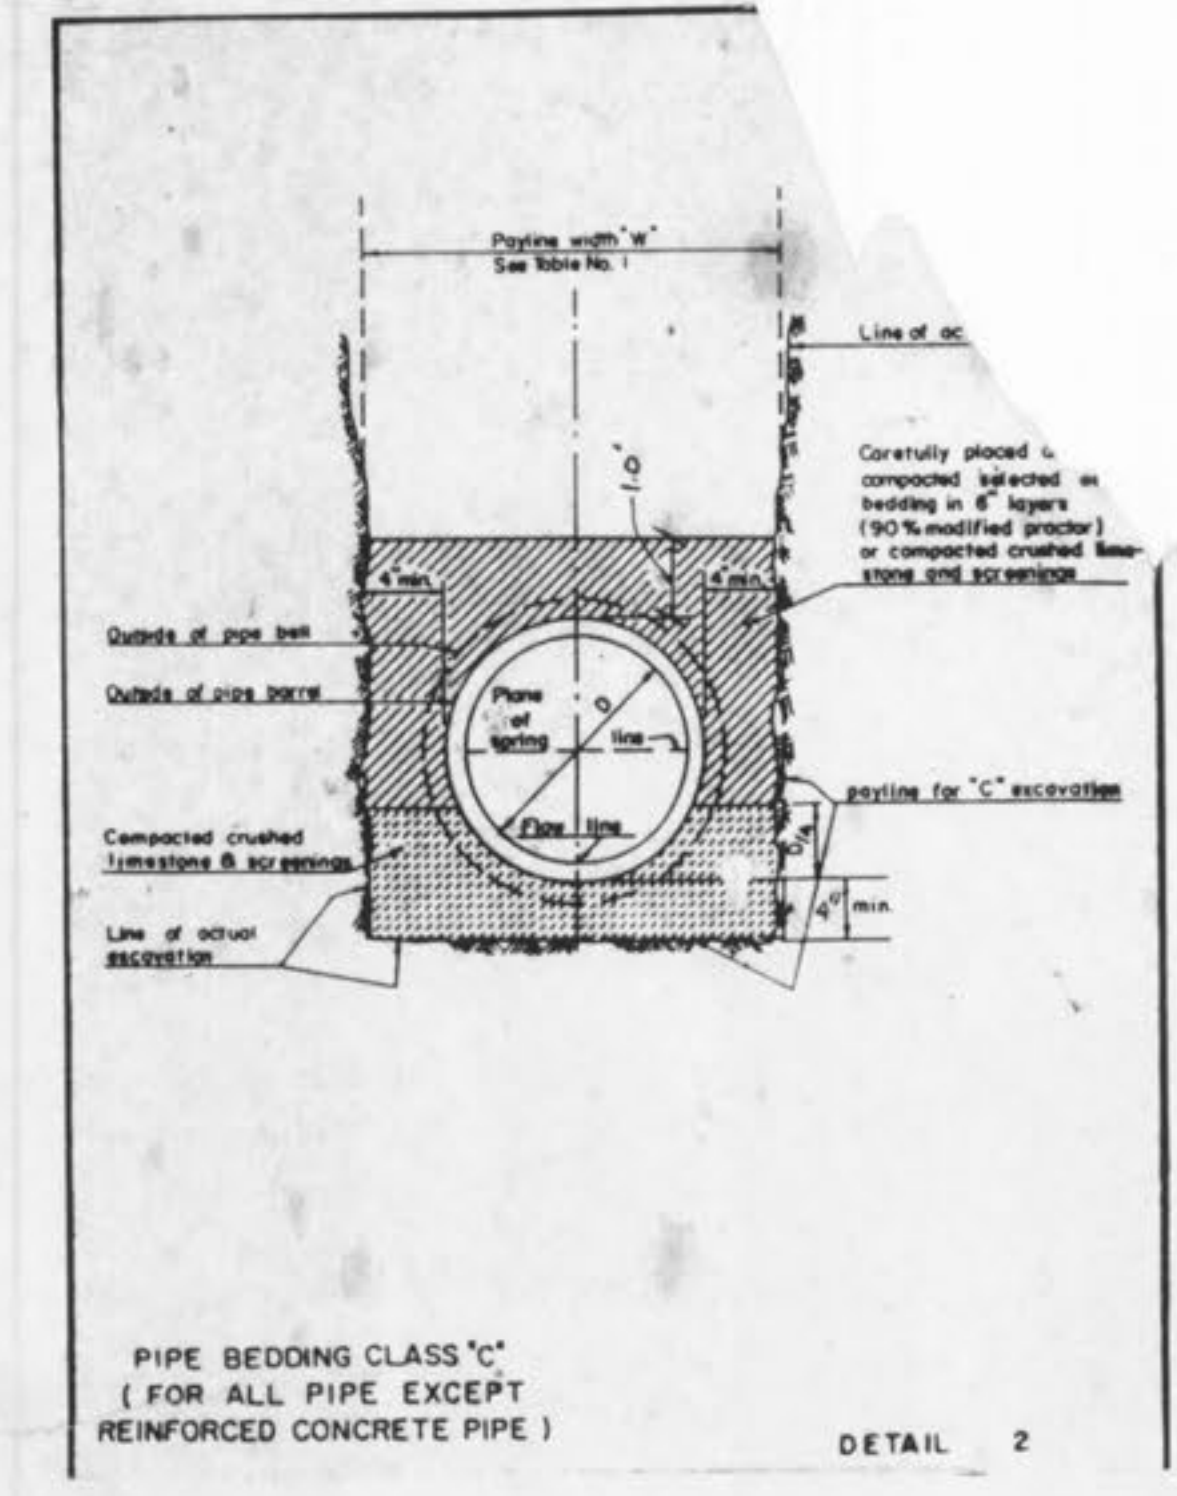


Note:
 Plug MH 240A - Per City of O'Fallon, sewer can not be used to serve Off Primster Property until annexed into City & tap-on fee paid.

DETAILS

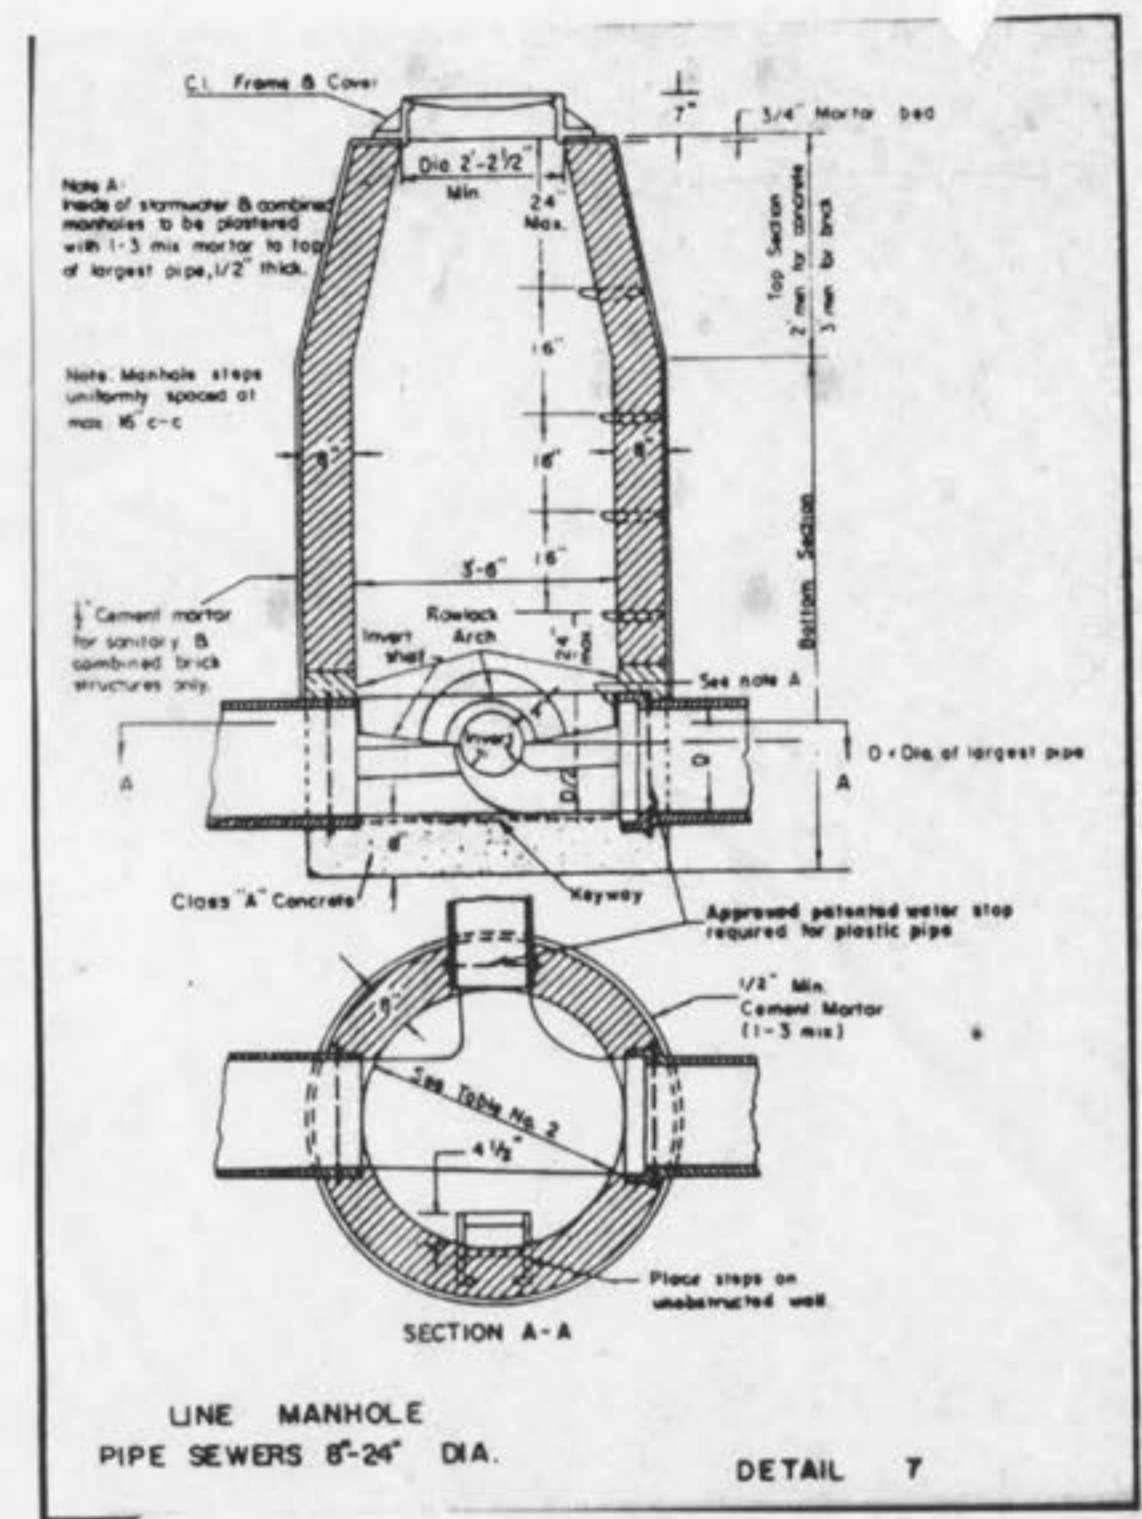

PROFILES

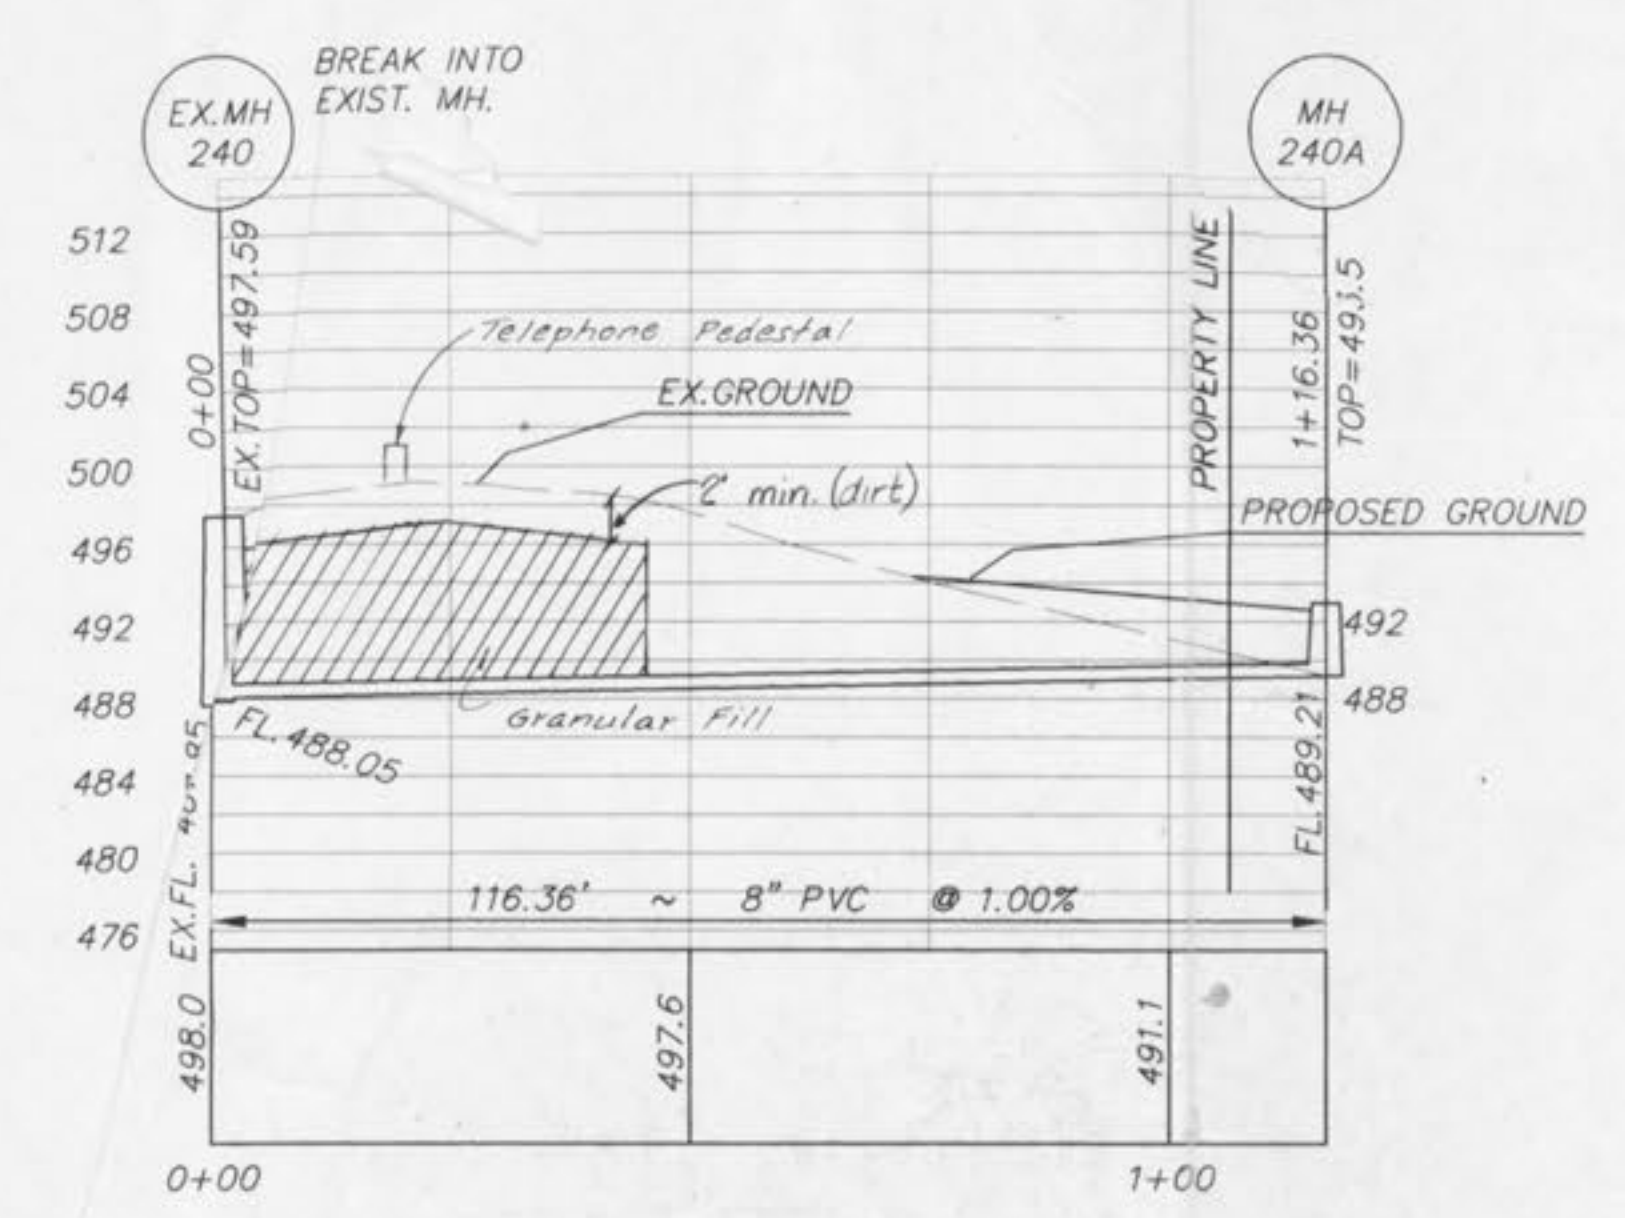

SCALE:
 VERT. 1"=10'
 HORZ. 1"=20'