


LAYOUT BASED ON THE FOLLOWING:  
 20' BUILDING HEIGHT  
 REFLECTANCE VALUES: 50% ON BLDG  
 POLE FIXTURES MOUNTED AT 17' AFG  
 15' POLE; 2' CONCRETE BASE  
 WALL PACKS MOUNTED AT 9' & 14' AFG  
 CALC POINTS TAKEN AT GRADE LEVEL  
 CALC POINTS (+) ARE 10' X 10' ON CENTER

### Statistics

Description	Symbol	Avg	Max	Min	Max/Min	Avg/Min
LOT	✗	1.4 fc	5.7 fc	0.1 fc	57.0:1	14.0:1
PROPERTY	✗	1.2 fc	7.3 fc	0.0 fc	N/A	N/A
SPILL	✗	0.0 fc	0.6 fc	0.0 fc	N/A	N/A

#### KAD LED LED Area Luminaire



**Specifications**  
 EPA: 1.2 ft  
 Length: 17.12"  
 Width: 17.12"  
 Height: 7.12"  
 Weight: 11.95 lbs

**Ordering Information**  
 EXAMPLE: KAD LED 40C 1000 40K R3 MVOLT PUMBAK04 DBXKD

Part No.	Qty	Part Name	Part No.	Qty	Part Name	Part No.	Qty	Part Name
40C	20	LED	1000	1	40K	R3	1	MVOLT
40C	20	LED	1000	1	40K	R3	1	MVOLT
40C	20	LED	1000	1	40K	R3	1	MVOLT

#### TWR1 LED LED Wall Luminaire



**Specifications**  
 Width: 12.125"  
 Height: 12.125"  
 Depth: 7.125"  
 Weight: 11.95 lbs

**Ordering Information**  
 EXAMPLE: TWR1 LED 2 50K MVOLT


Part No.	Qty	Part Name	Part No.	Qty	Part Name	Part No.	Qty	Part Name
2	1	50K	1	1	MVOLT			

**Stock configurations are offered for shorter lead times:**

Part No.	Qty	Part Name	Part No.	Qty	Part Name
KAD LED 20C 700 40K R4 MVOLT PUMBAK04 DBXKD	20	LED	1000	1	40K
KAD LED 20C 1000 40K R3 MVOLT PUMBAK04 DBXKD	20	LED	1000	1	40K
KAD LED 20C 700 40K R4 MVOLT PUMBAK04 DBXKD	20	LED	1000	1	40K

**Accessories**

Part No.	Qty	Part Name	Part No.	Qty	Part Name
1	1	50K	1	1	MVOLT

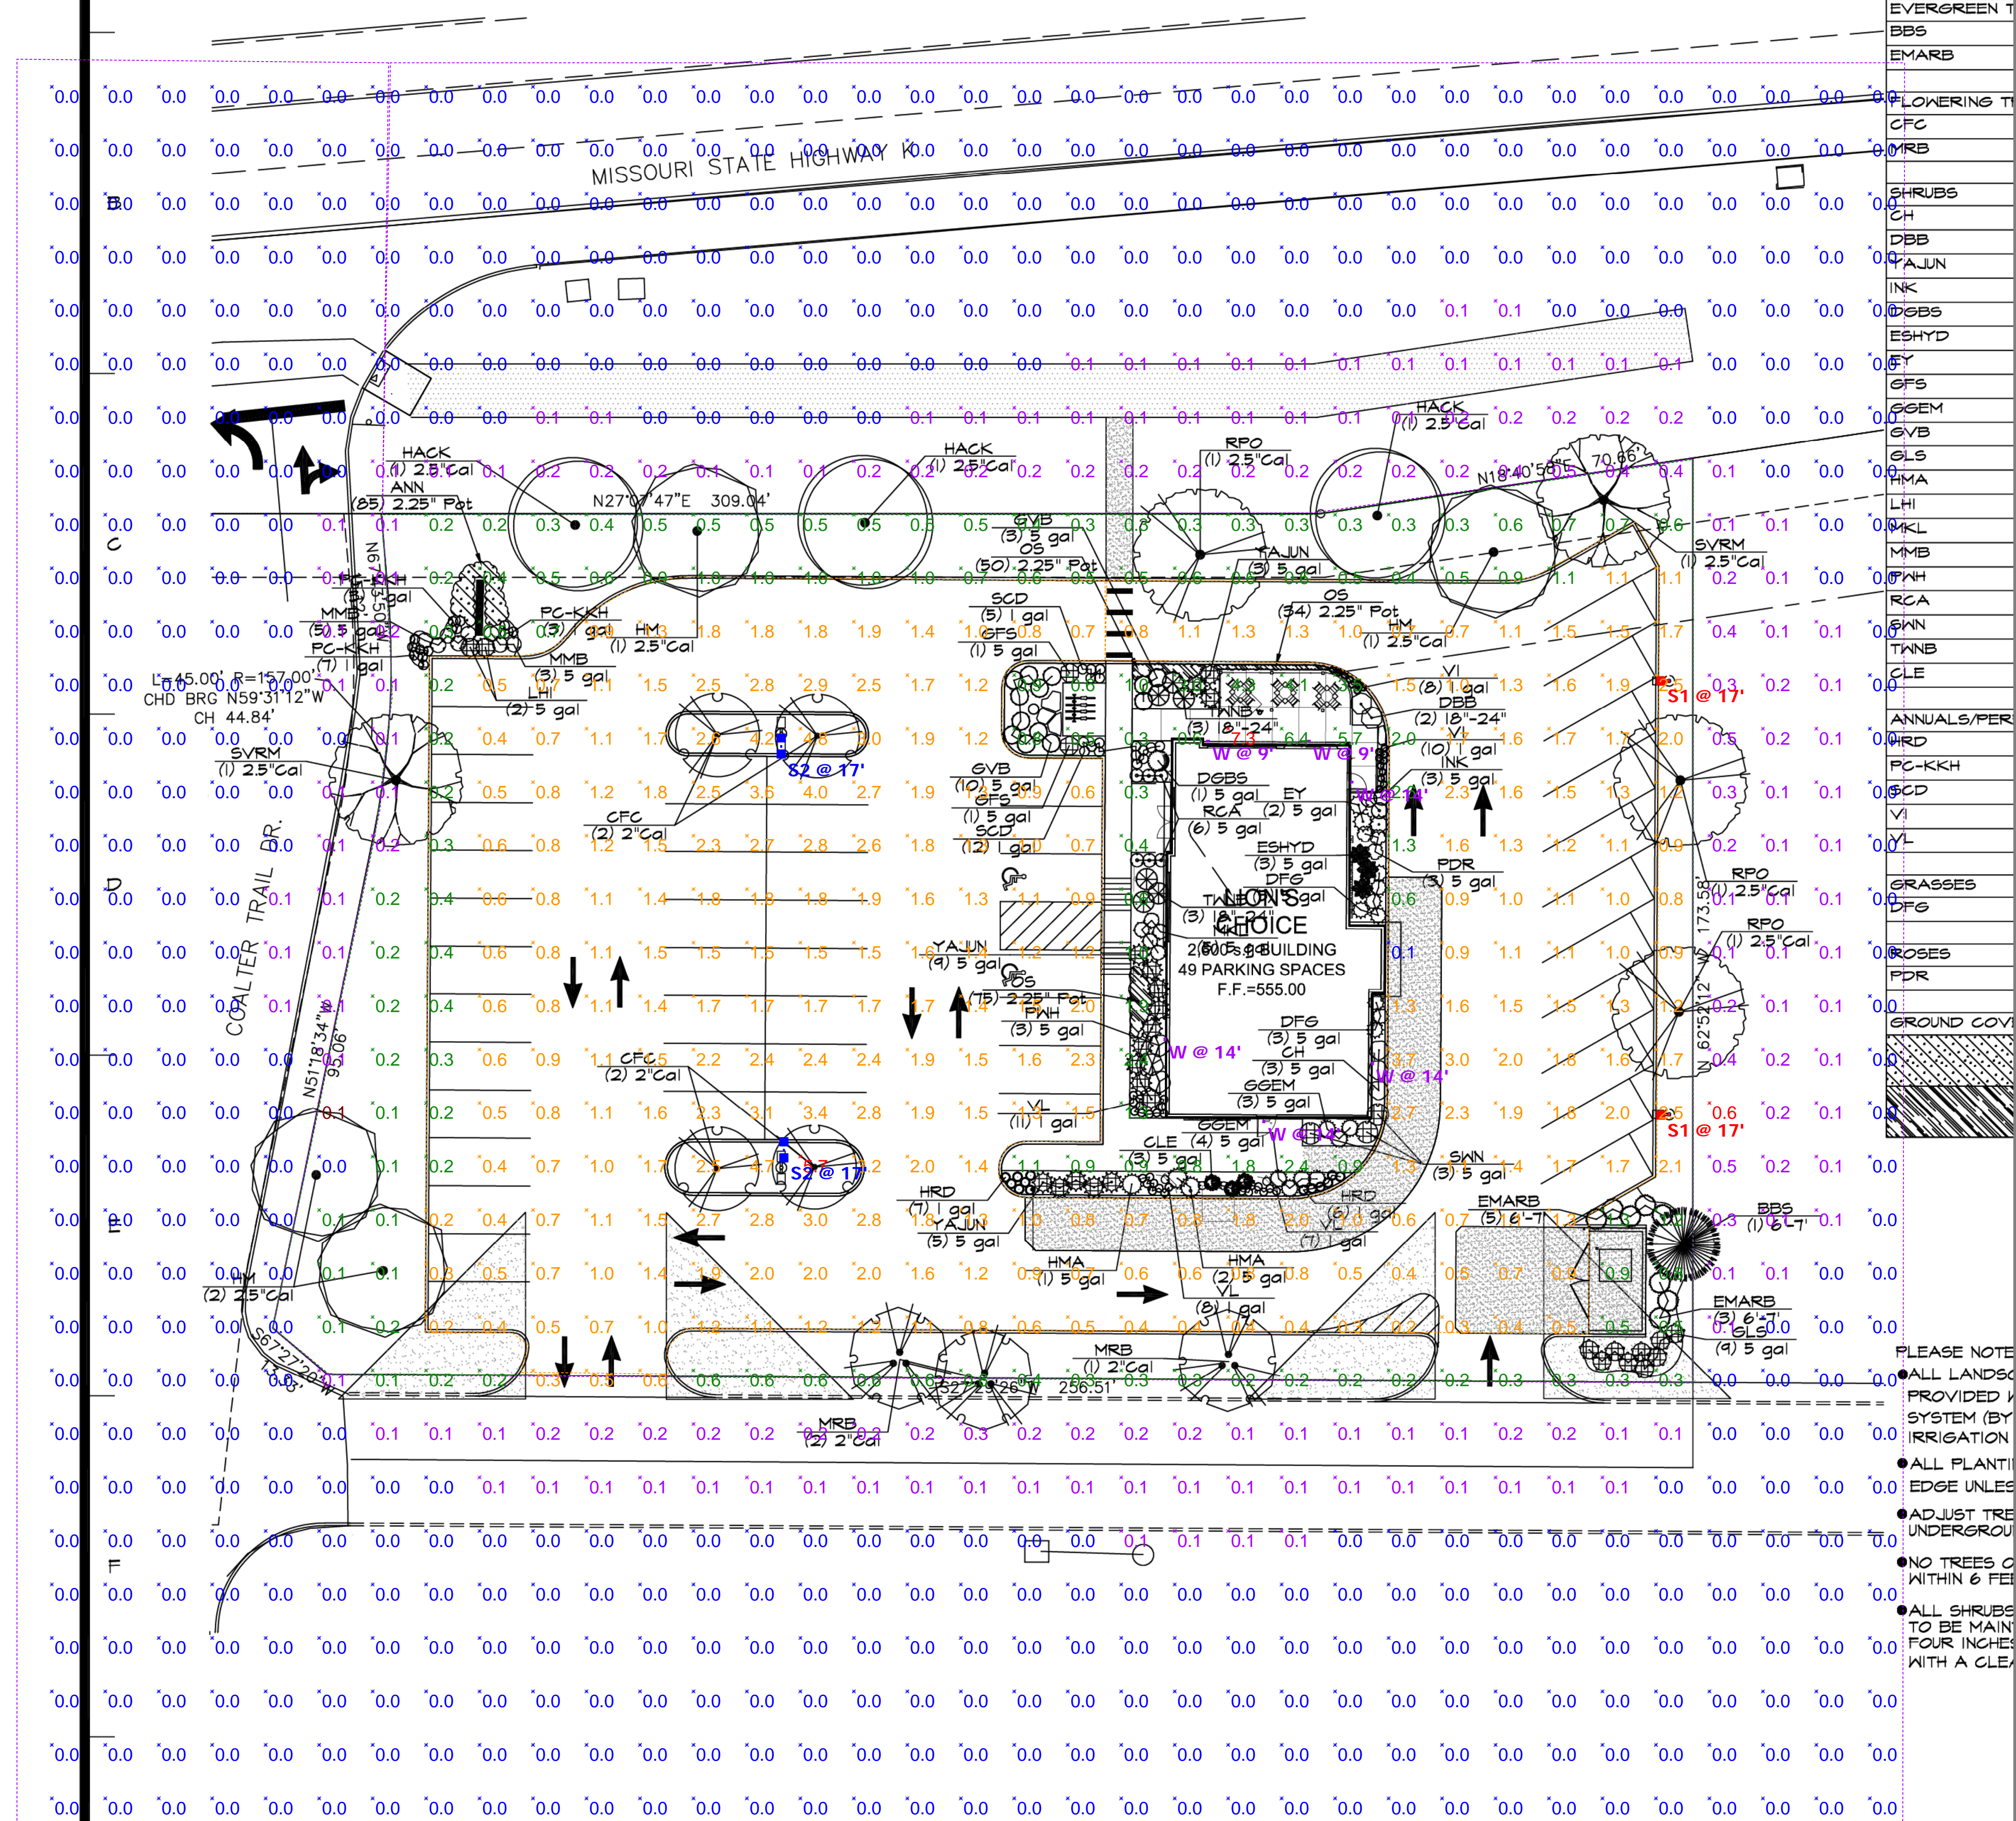

**Plan View**  
 Scale - 1/16" = 1ft

### Schedule

Symbol	Label	Quantity	Manufacturer	Catalog Number	Description	Lamp	Number Lamps	Filename	Lumens Per Lamp	Light Loss Factor	Wattage
□	S1	2	Lithonia Lighting	KAD LED 20C 700 40K R4 MVOLT HS	KAD LED, 20 LED, 700mA MVOLT DRIVER, 4000K, TYPE 4 OPTICS WITH HOUSE SIDE SHIELDS	LED	1	KAD_LED_20C_700_40K_R4_MVOLT_HS.ies	4417	0.95	45
□	S2	2	Lithonia Lighting	KAD LED 20C 1000 40K R3 MVOLT	KAD LED, 20 LED, 1 AMP MVOLT DRIVER, 4000K, TYPE 3 OPTICS.	LED	1	KAD_LED_20C_1000_40K_R3_MVOLT.ies	7854	0.95	146
□	W	6	Lithonia Lighting	TWR1 LED 2 50K MVOLT	3500lm TWR1 LED WALLPACK	LED	2	TWR1_LED_2_50K_MVOLT.ies	1762	0.95	41.99