


HIGHWAY "K" RETAIL ACCESS DRIVE

VERT. 1"=30'
HORIZ. 1"=30'
SCALE:

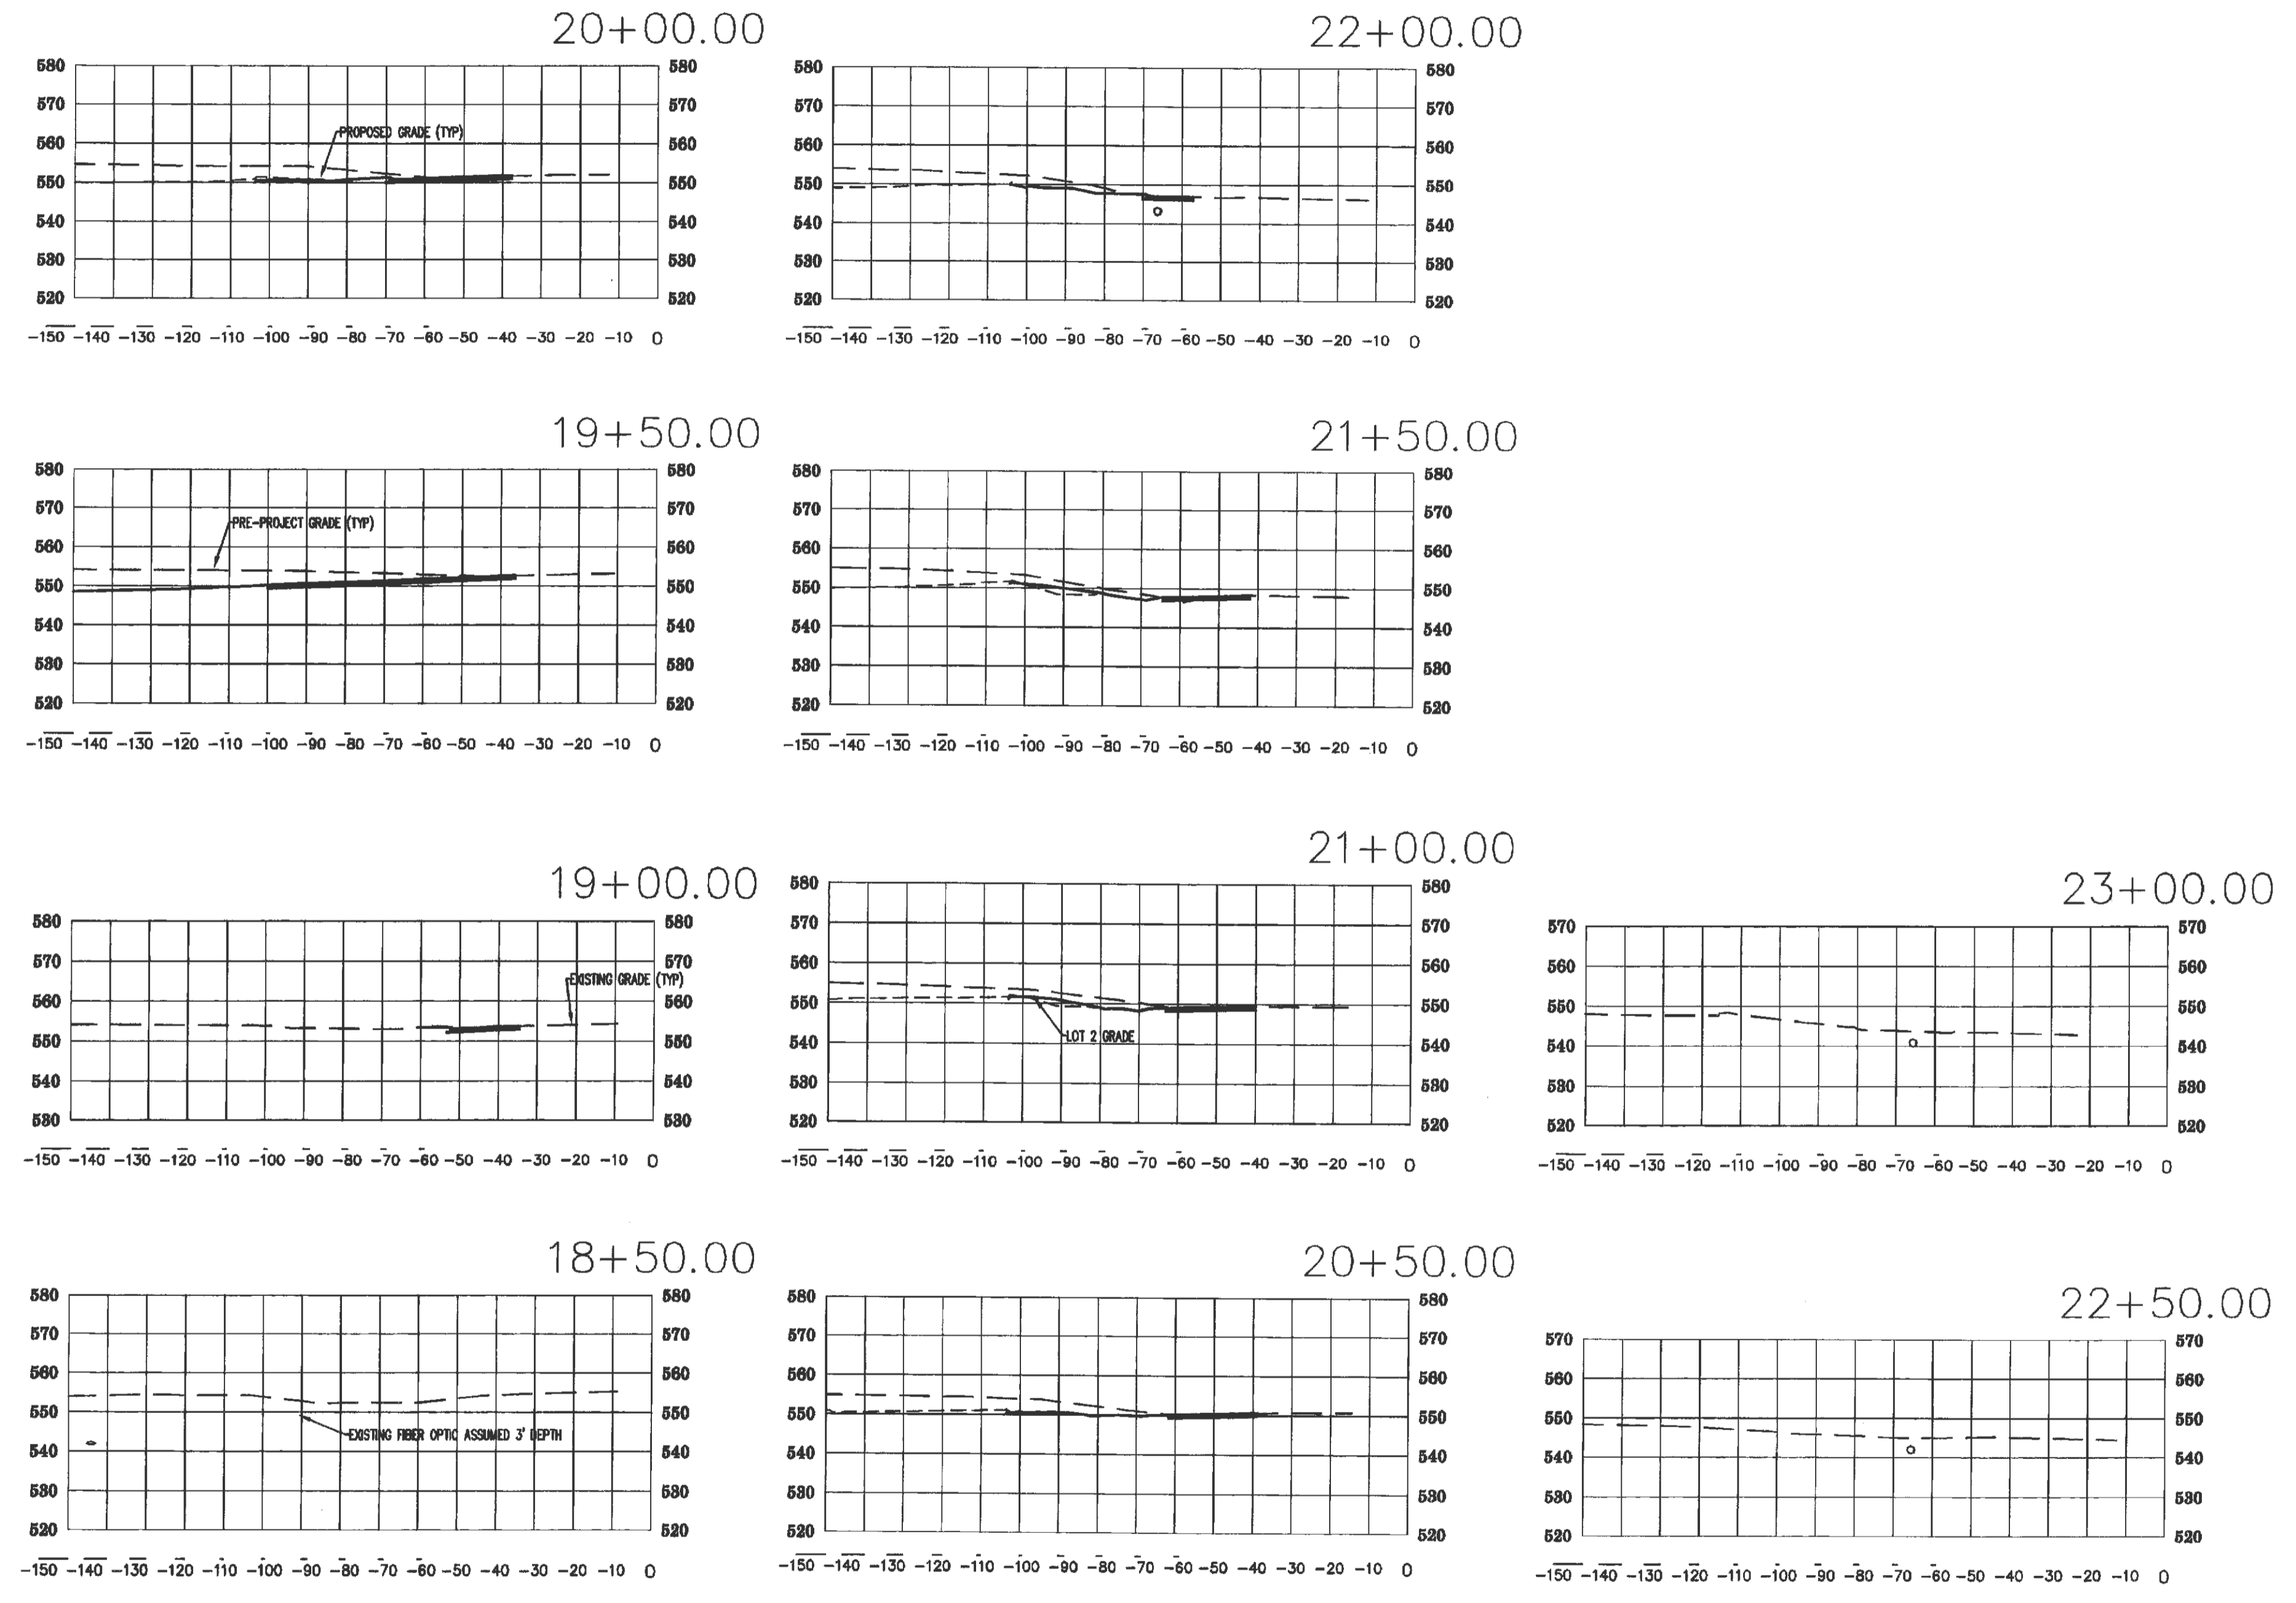


(Handwritten signature)

ST. CHARLES ENGINEERING & SURVEYING, INC.
801 S. FIFTH STREET, SUITE 302
ST. CHARLES, MO 63801
TEL: (636) 947-0607
FAX: (636) 947-3646



ENGINEER SIGNATURE BLOCK

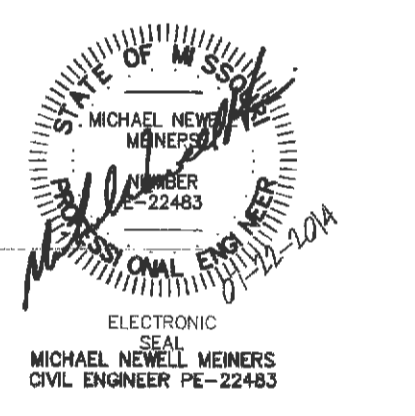

Developer / Owner Information
K PROPERTIES HOLDINGS, LLC
1704 NORTH FOURTH STREET
ST. CHARLES, MO 63801
CONTACT: MIKE THOELE
(314) 220-1205

HIGHWAY K CROSS SECTIONS

P+Z No. 18-12.05
Approval Date: May 2, 2018
City No.

Page No.
12