
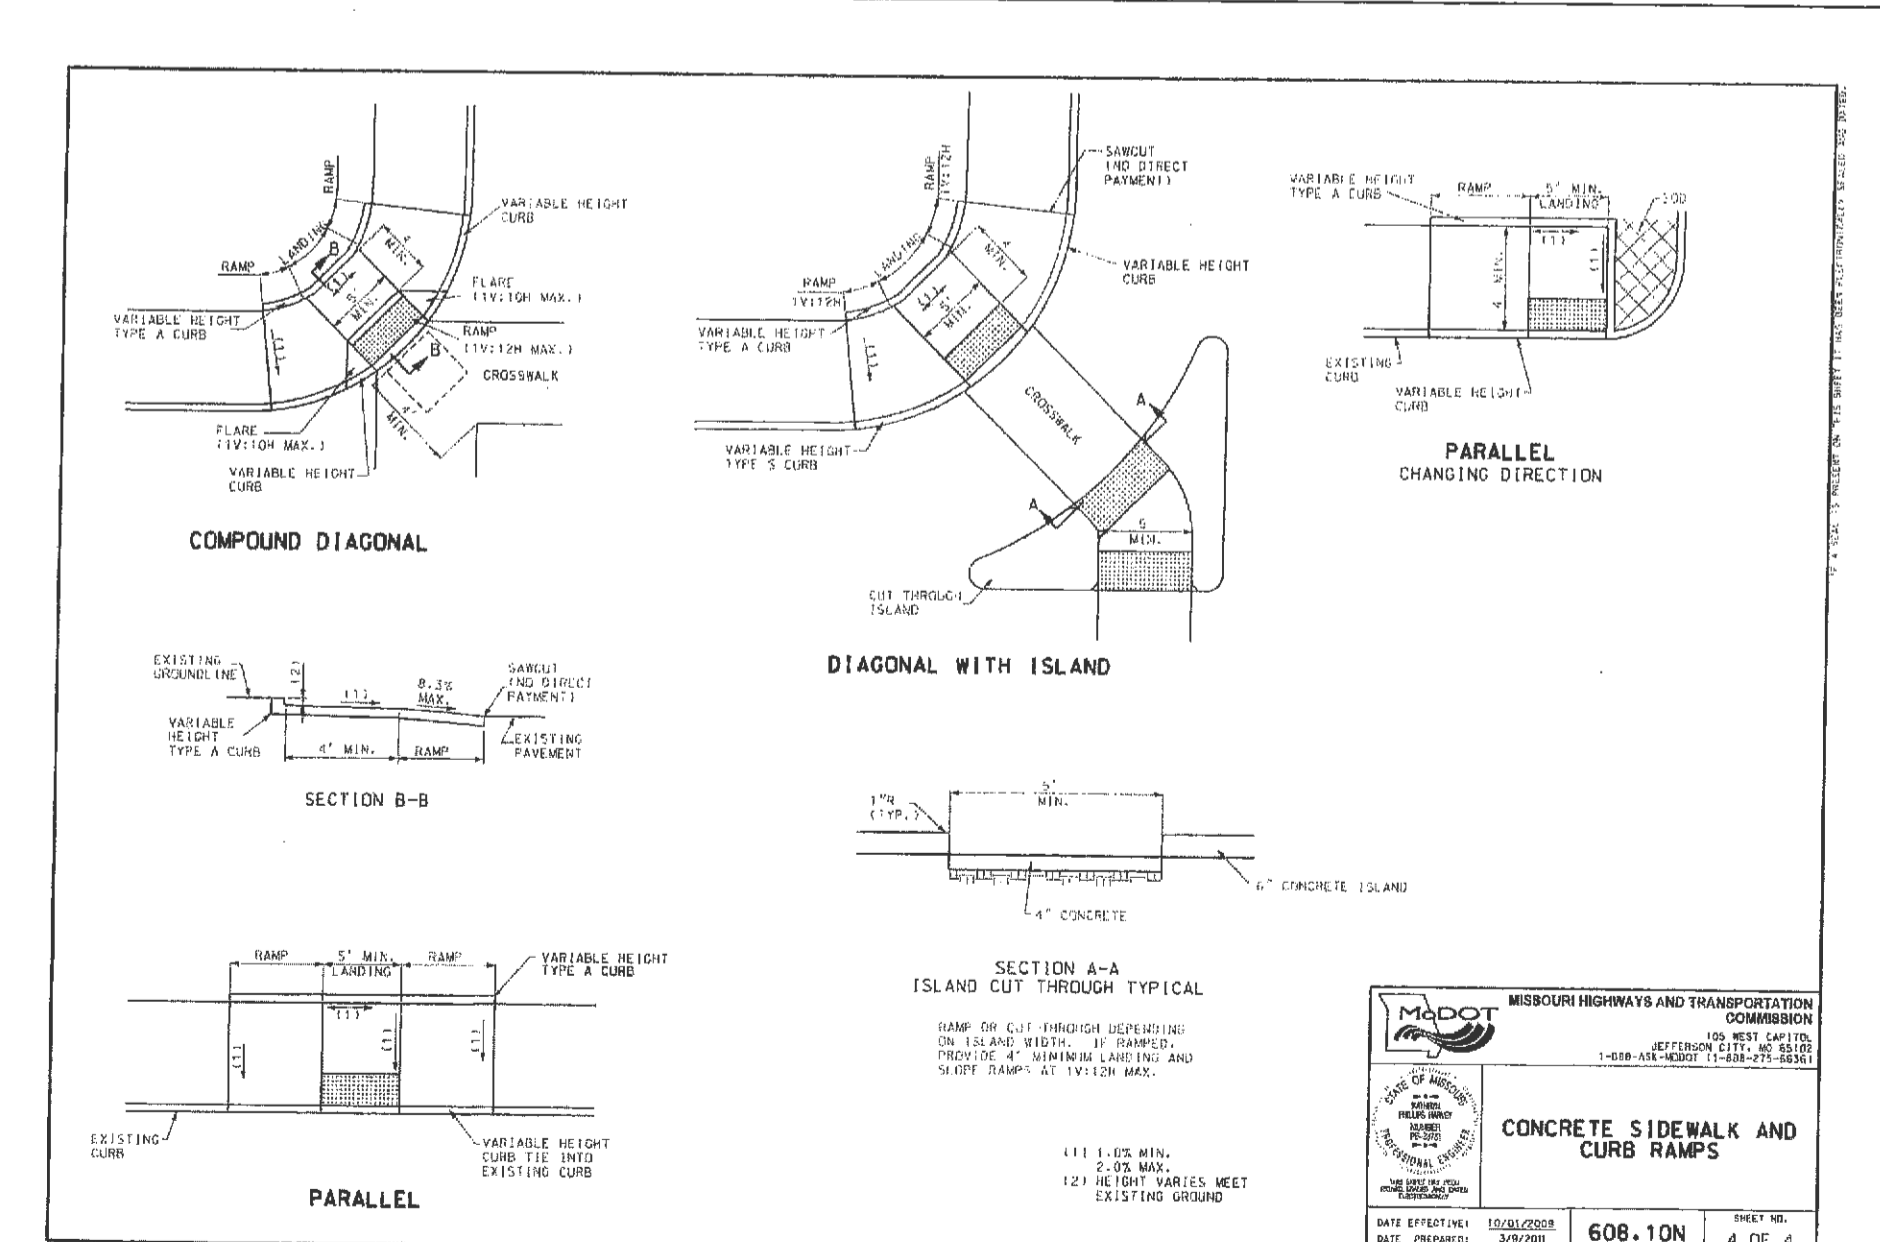
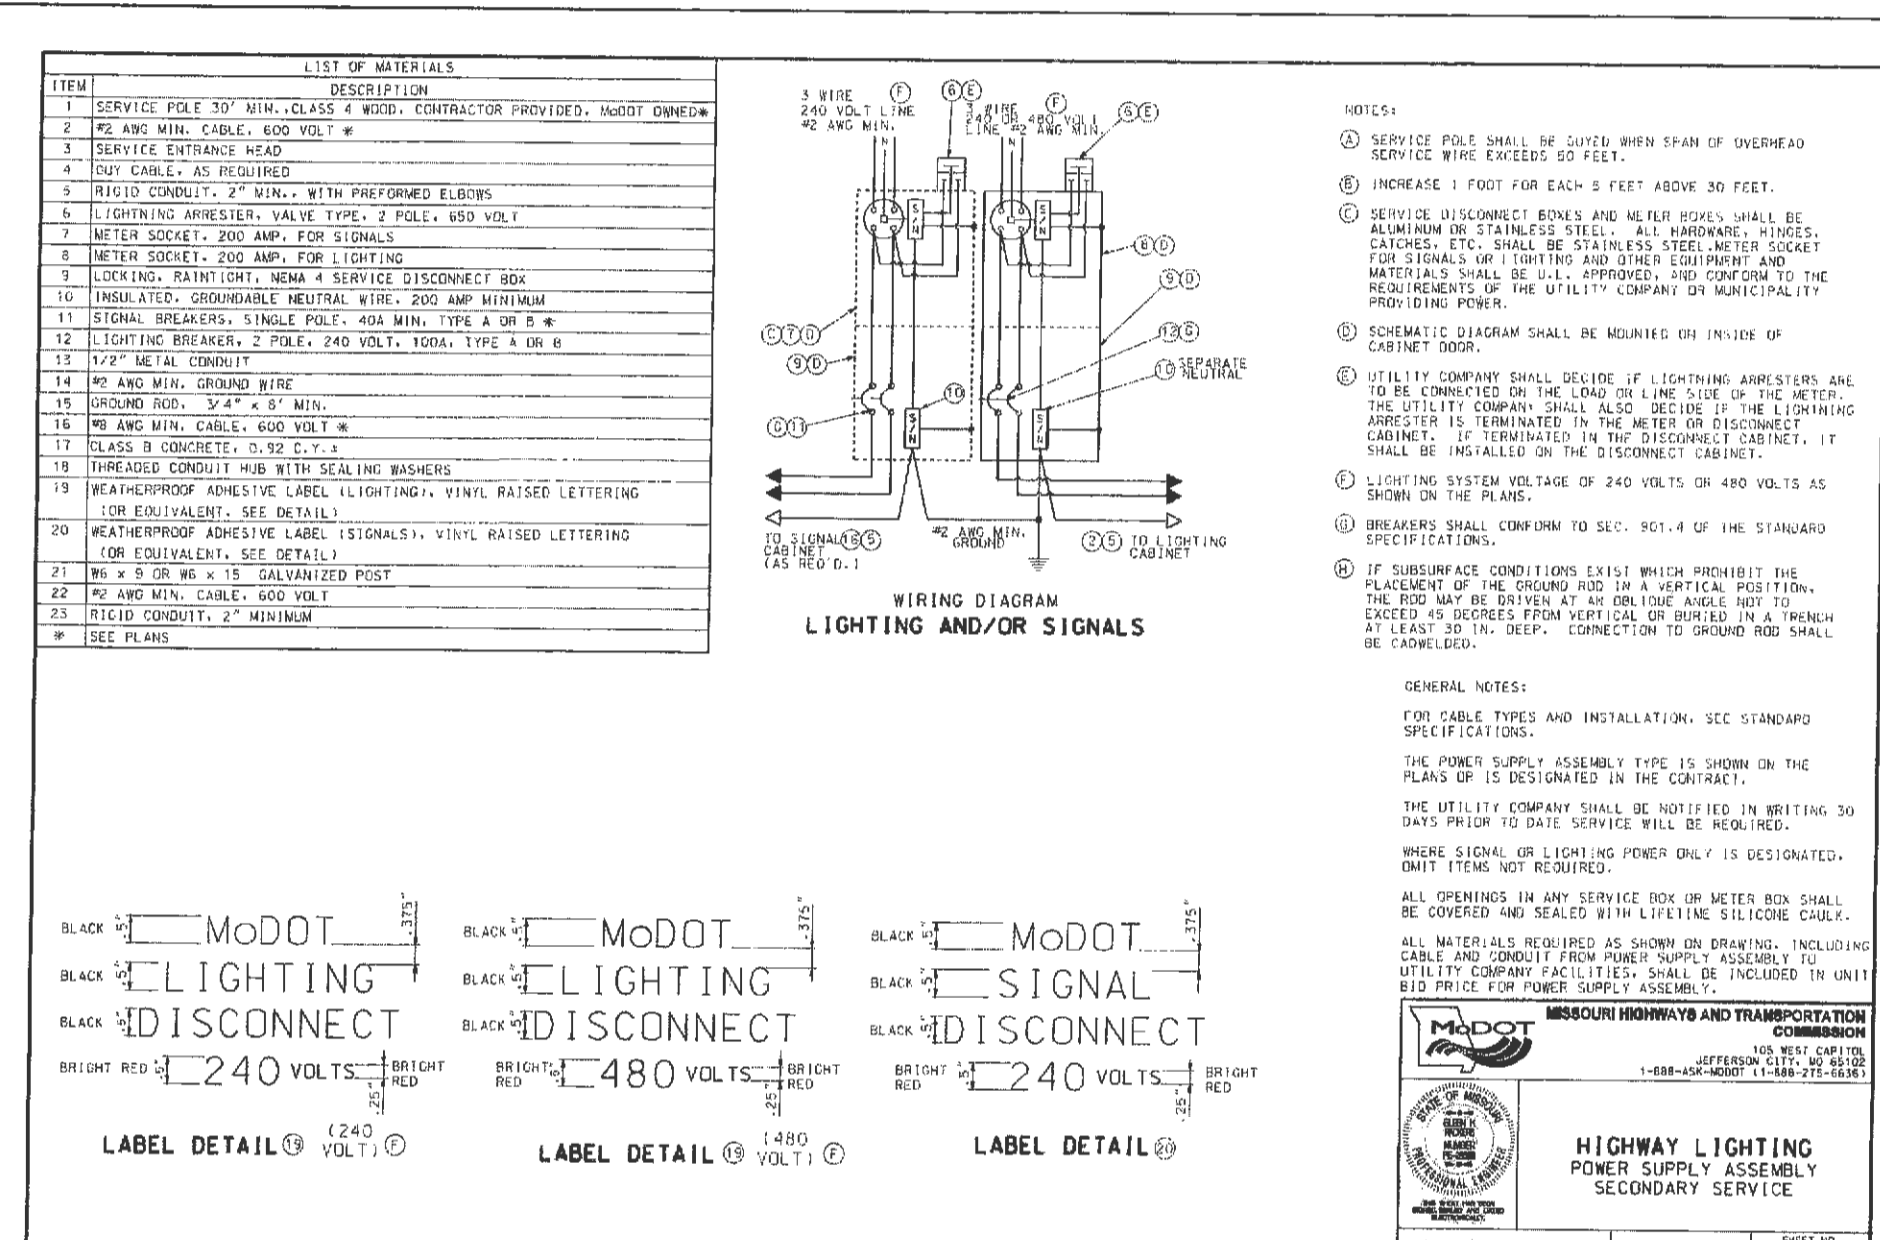
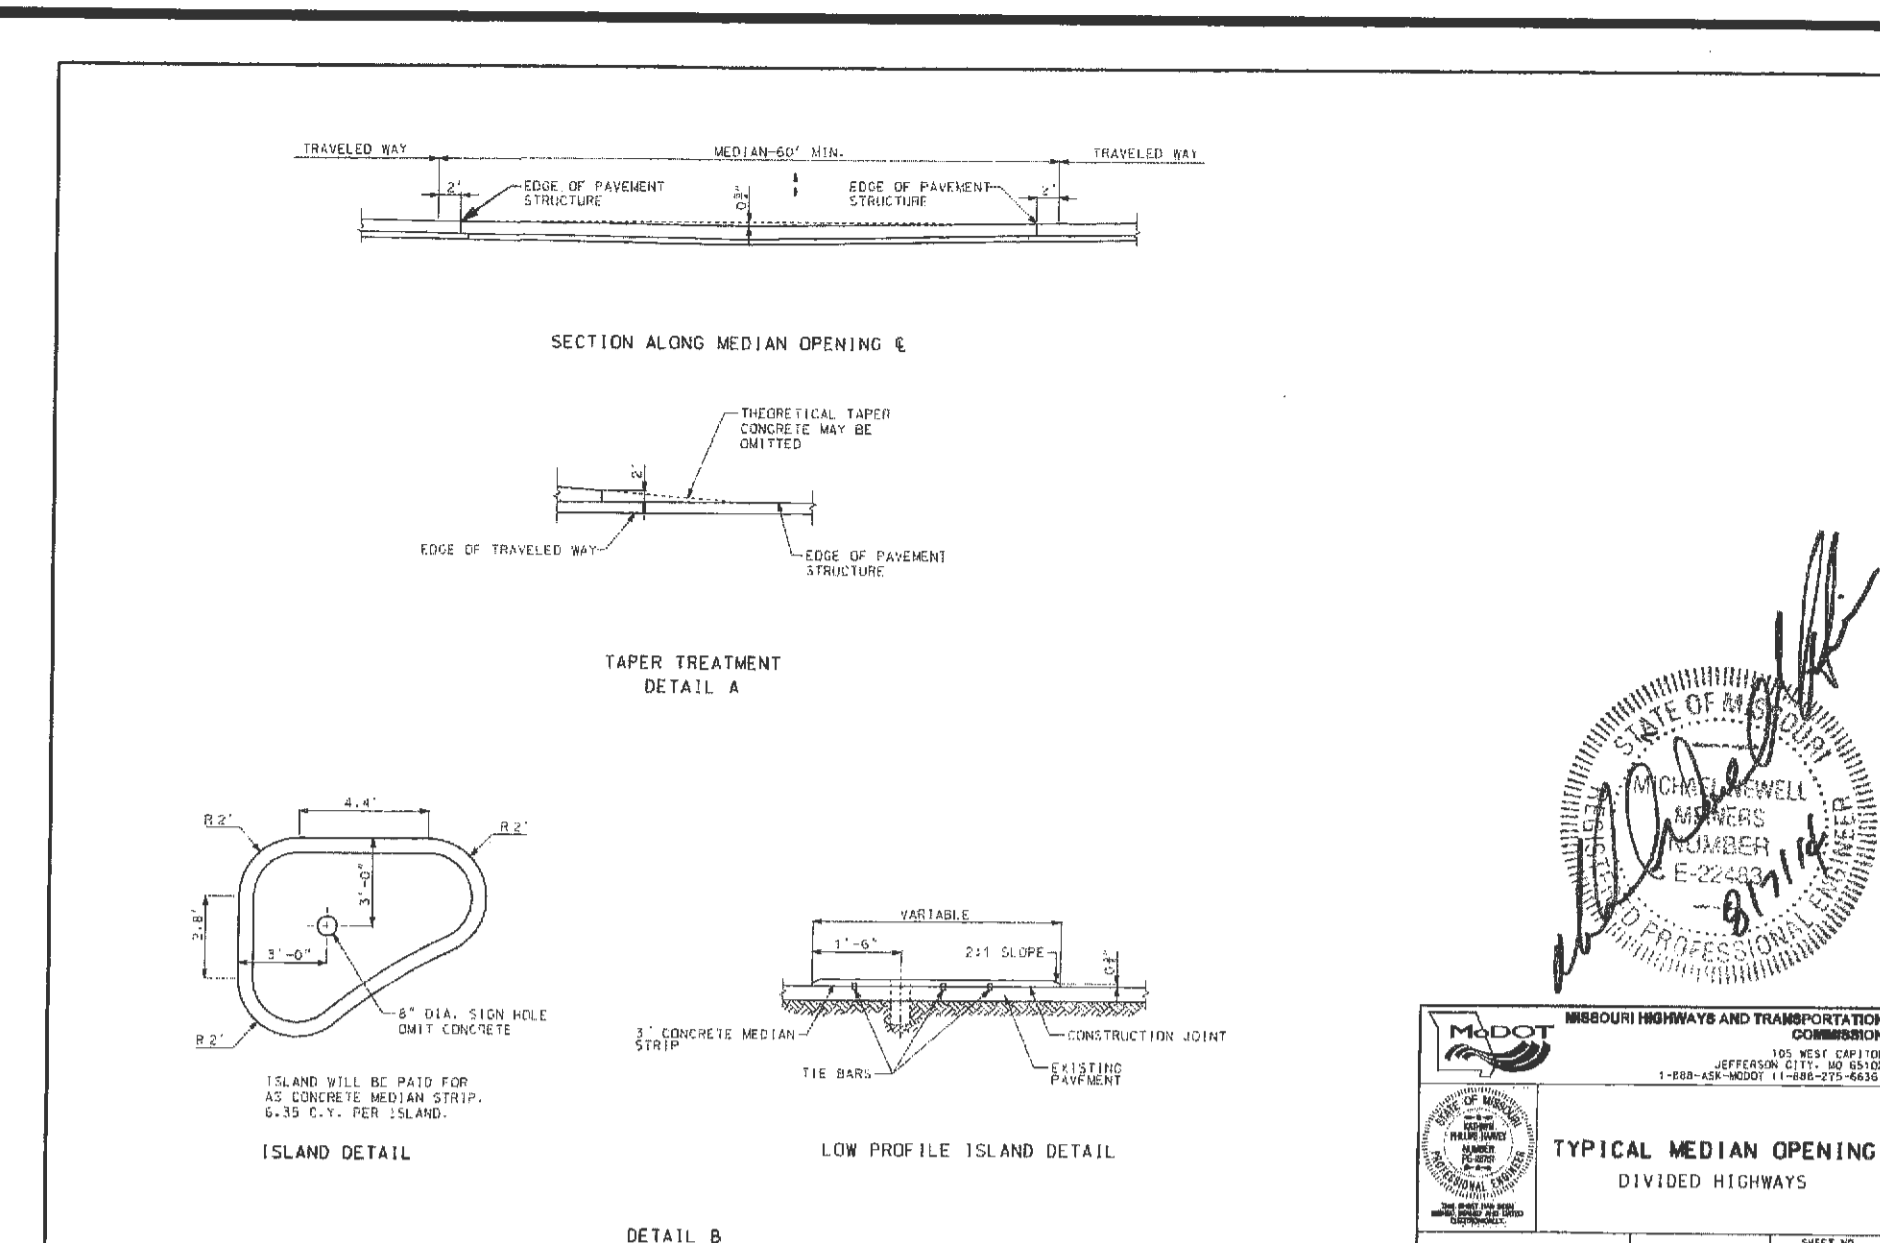
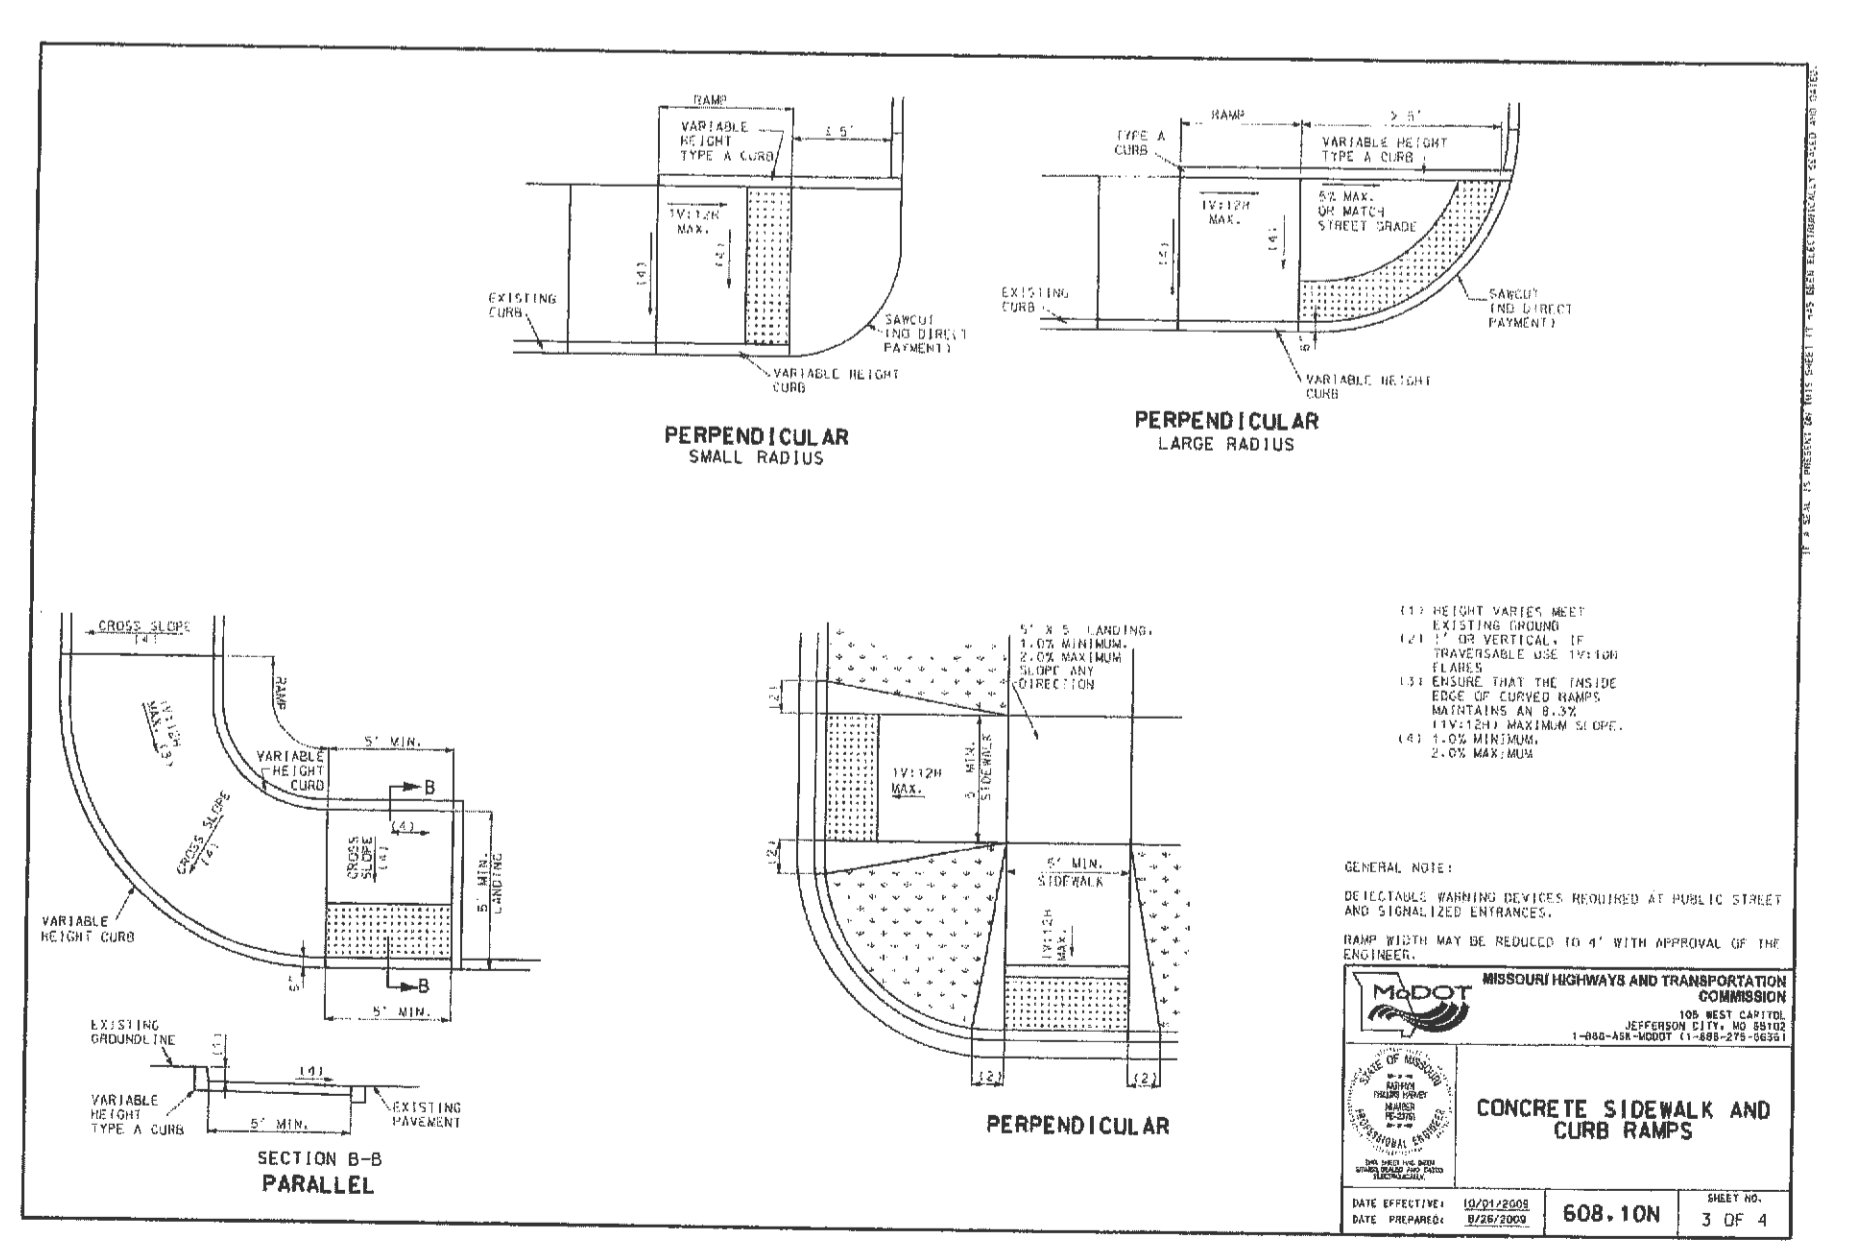


CROSS SECTION	CONDITION	TREATMENT	SIGN

**PAVEMENT EDGE TREATMENT**

DATE APPROVED: 05/20/09  
DATE PREPARED: 05/20/09  
619.10G 1 OF 1

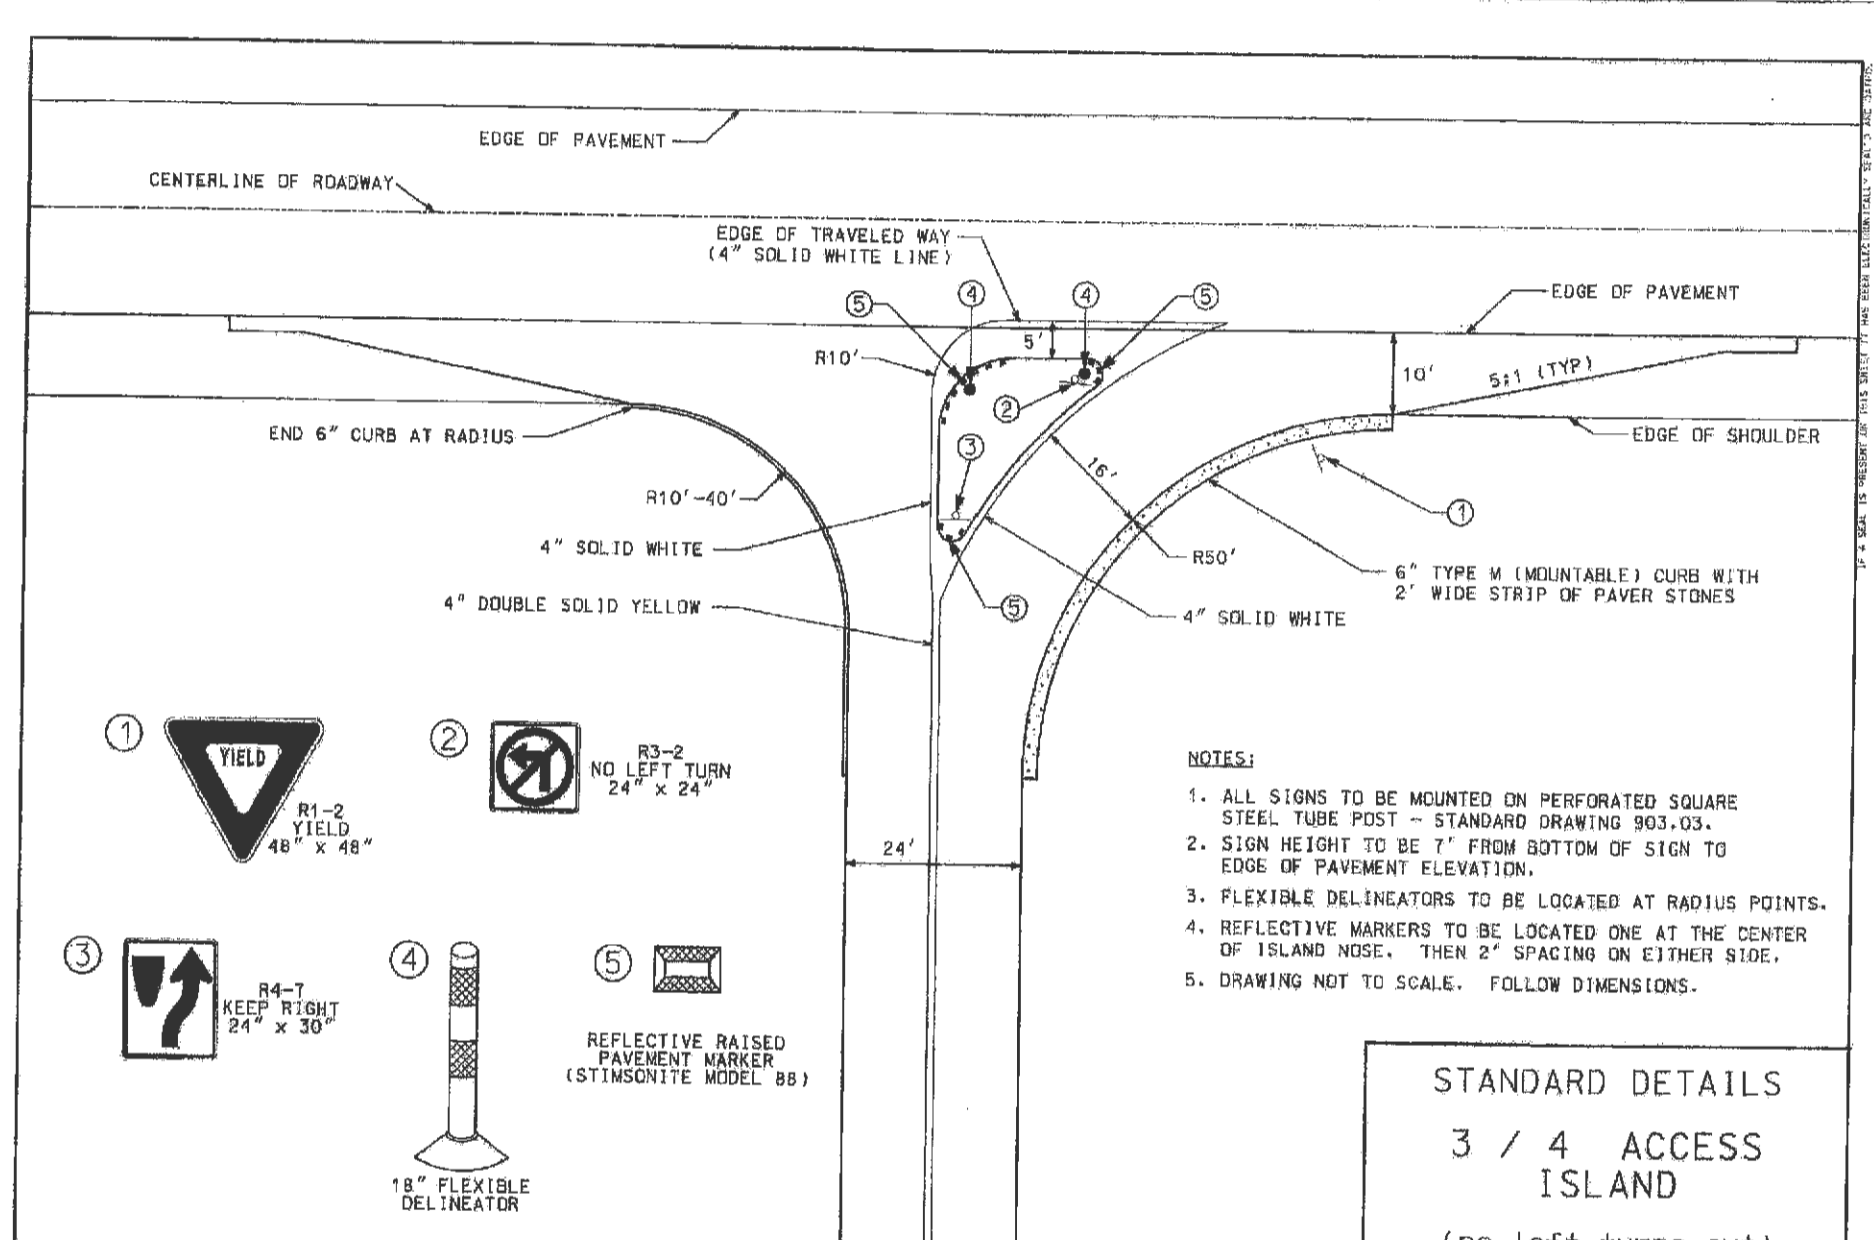


HIGHWAY "K" RETAIL ACCESS DRIVE

ST. CHARLES ENGINEERING & SURVEYING, INC.  
901 S. FIFTH STREET, SUITE 202  
ST. CHARLES, MO 63001  
(636) 947-9007  
FAX: (636) 947-9446



ENGINEER SIGNATURE BLOCK

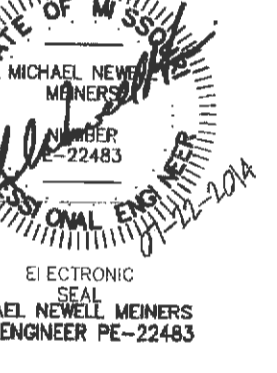

Developer / Owner Information  
K PROPERTIES HOLDINGS, LLC  
1704 NORTH FOURTH STREET  
ST. CHARLES, MO 63001  
CONTACT: MIKE THOLE  
(314) 220-1205

MODOT DETAILS

\*ALL NON-REINFORCED CONCRETE SHALL BE 4,000 P.S.I. AT 28 DAYS

NOTE: OUTSOURCE INSPECTION SHALL BE USED FOR THIS PROJECT.

P+Z No. 18-1205  
Approval Date: May 2, 2013  
City No.

Page No.