

REVISIONS:  
08-10-05 PER DUCKETT CREEK COMMENTS  
09-16-05 PER PWS#2 COMMENTS  
09-14-05 Per City Comments  
10-06-05 Footprint/Walls

LOT 2  
1.316 Ac.  
C-2 ZONING



LOT 1  
1.466 Ac.  
C-2 ZONING

PROPERTY N/F  
WINGHAVEN ASSOCIATES, L.L.C.

LOT 6  
WINGHAVEN CENTRE  
P.B. 39 PGS. 177-178  
6.312 Ac.

LOT 5  
1.095 Ac.  
C-2 ZONING

WINGHAVEN BOULEVARD

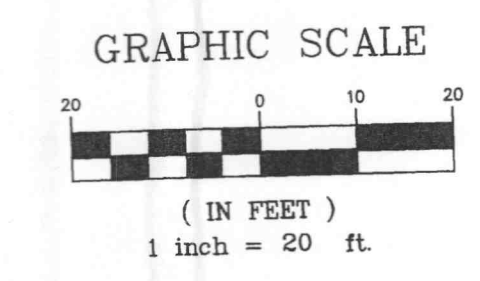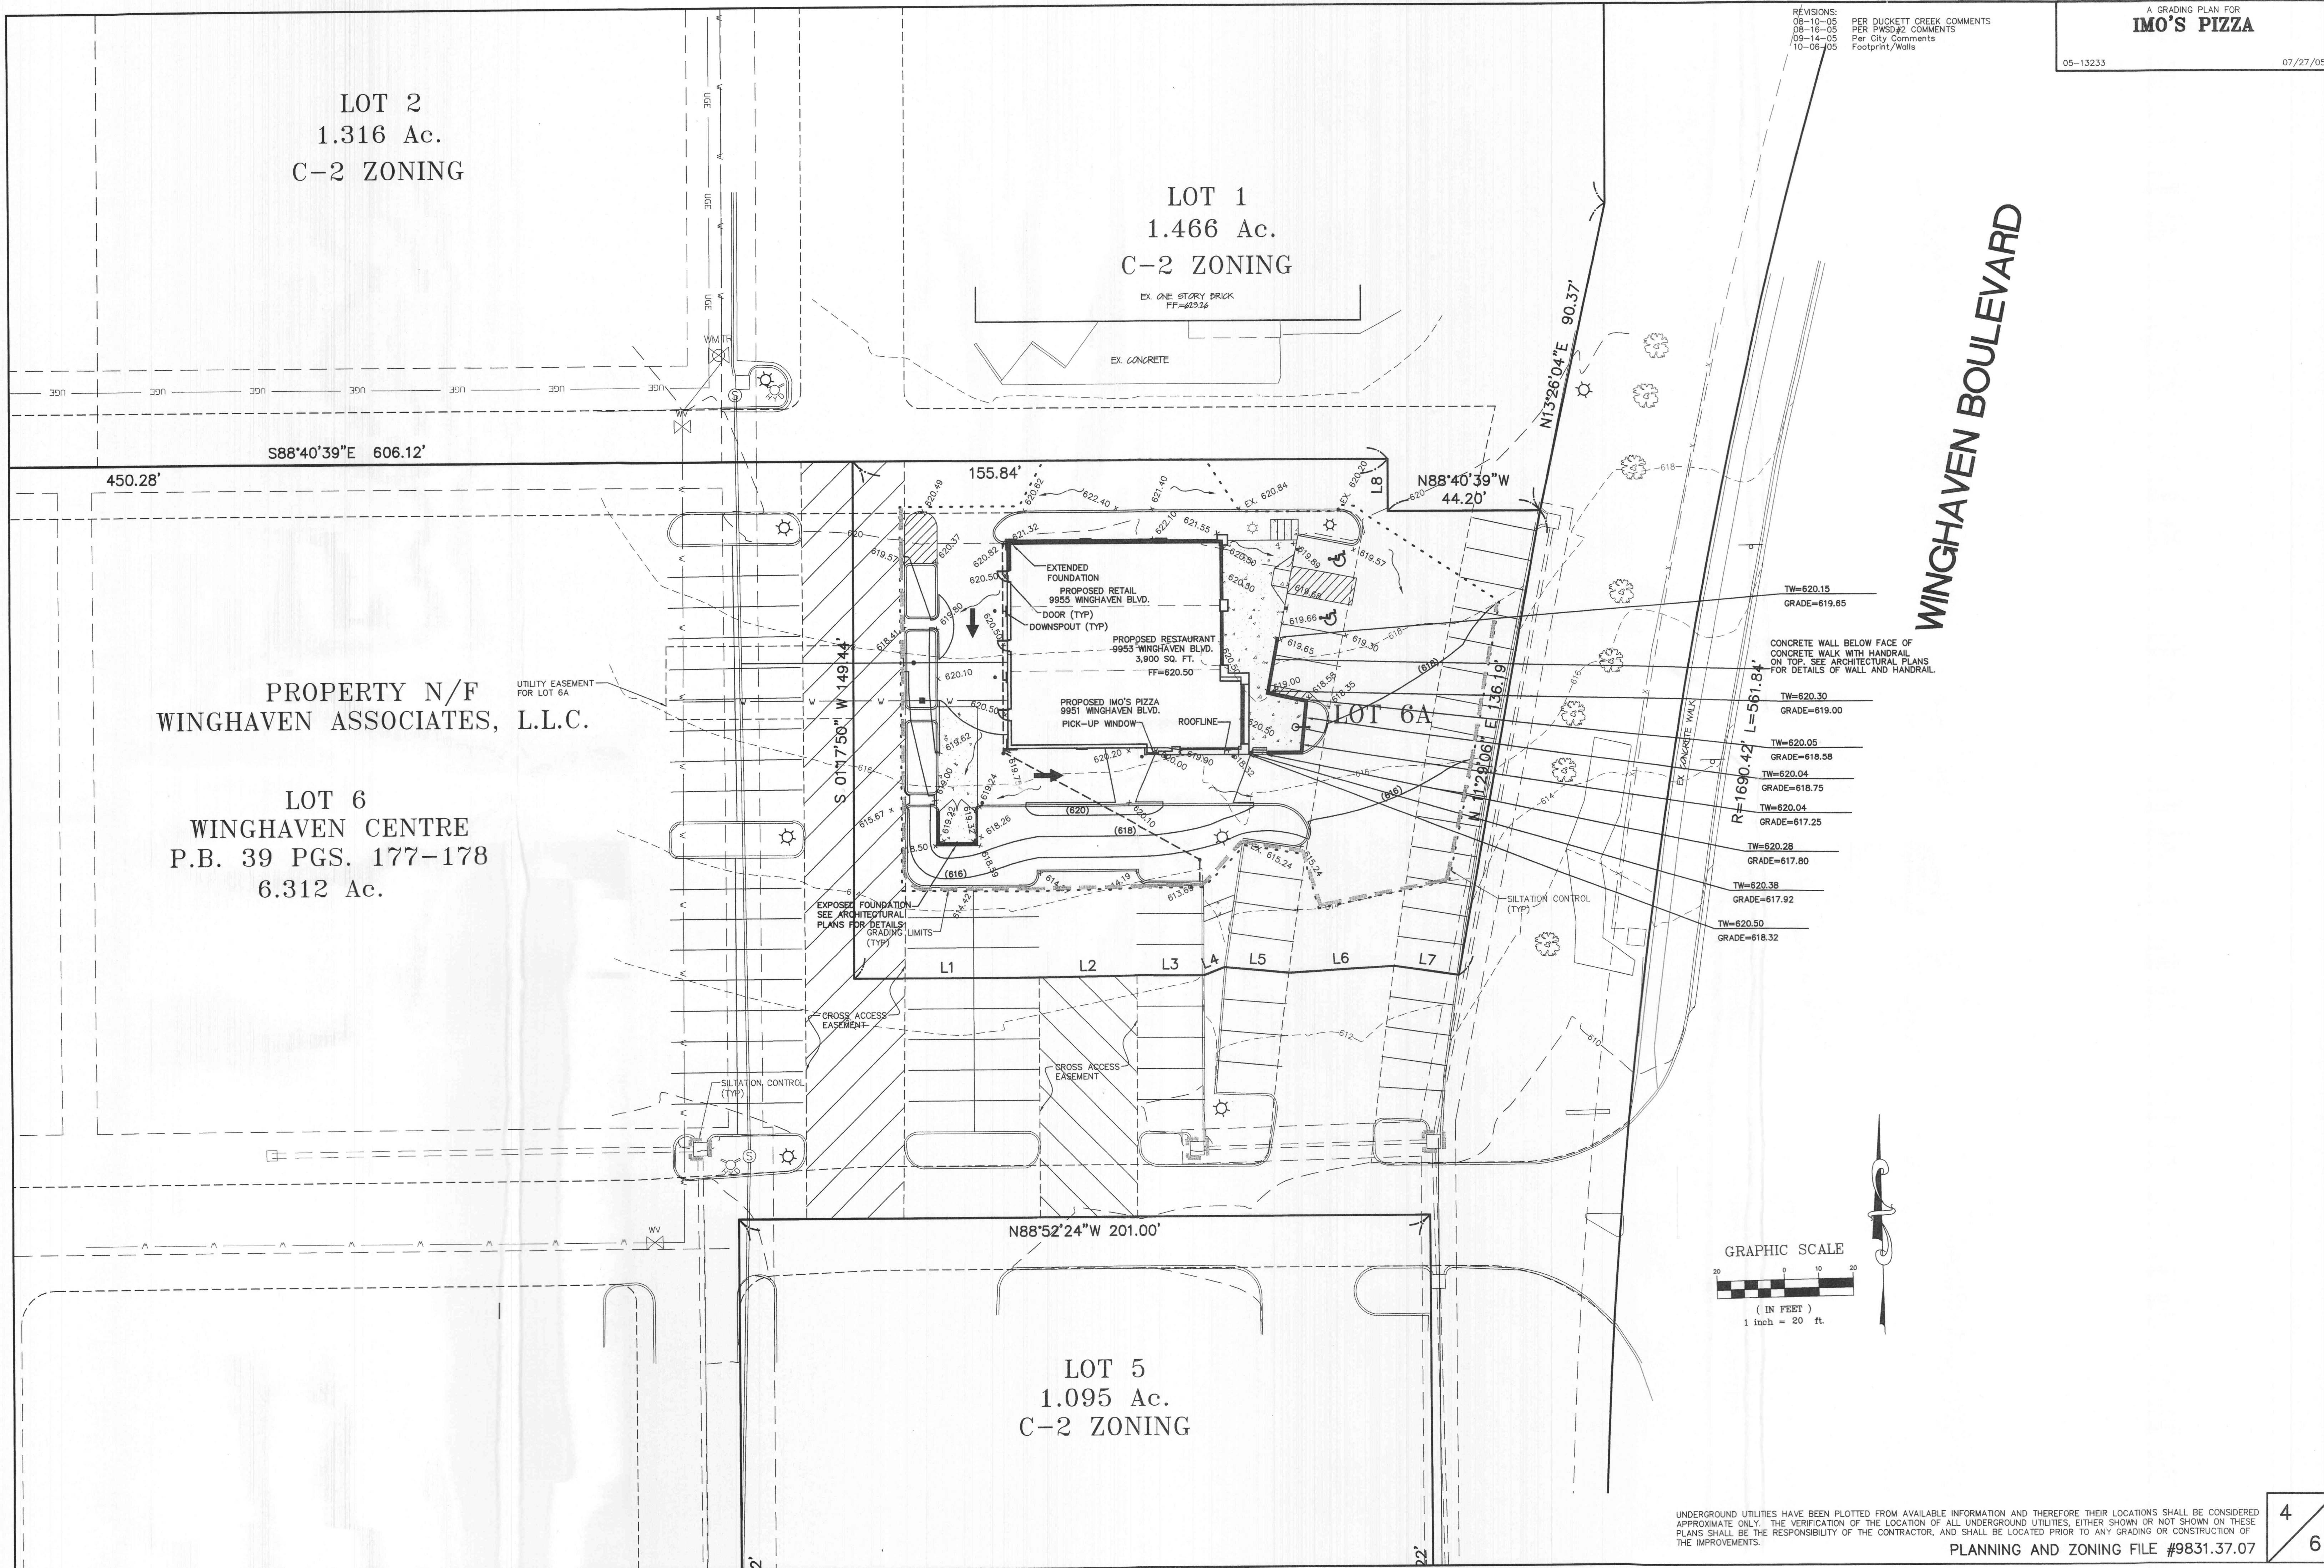

UNDERGROUND UTILITIES HAVE BEEN PLOTTED FROM AVAILABLE INFORMATION AND THEREFORE THEIR LOCATIONS SHALL BE CONSIDERED APPROXIMATE ONLY. THE VERIFICATION OF THE LOCATION OF ALL UNDERGROUND UTILITIES, EITHER SHOWN OR NOT SHOWN ON THESE PLANS SHALL BE THE RESPONSIBILITY OF THE CONTRACTOR, AND SHALL BE LOCATED PRIOR TO ANY GRADING OR CONSTRUCTION OF THE IMPROVEMENTS.

E:\DWG\A13000PLUS\13233 Imos Pizza\Construction\13233con.dwg, GRADING(4), 1/24/2006 1:18:42 P.M., Station 25 LDW