



Numeric Summary							
Project:	CalcType	Units	Avg	Max	Min	Avg/Min	Max/Min
All Projects							
parking lot	Illuminance	Fc	0.76	3.8	0.0	0.00	0.00
EXISTING LIGHTS	Illuminance	Fc	0.84	2.7	0.0	0.00	0.00

Luminaire Schedule						
Symbol	Qty	Label	Arrangement	Lumens	LLF	Description
1	1	F	SINGLE	6500	0.729	AA-30-70MH
2	8	EX	SINGLE	24000	0.729	GSM-XX-250-MH-XX-AS-SG-XX-X

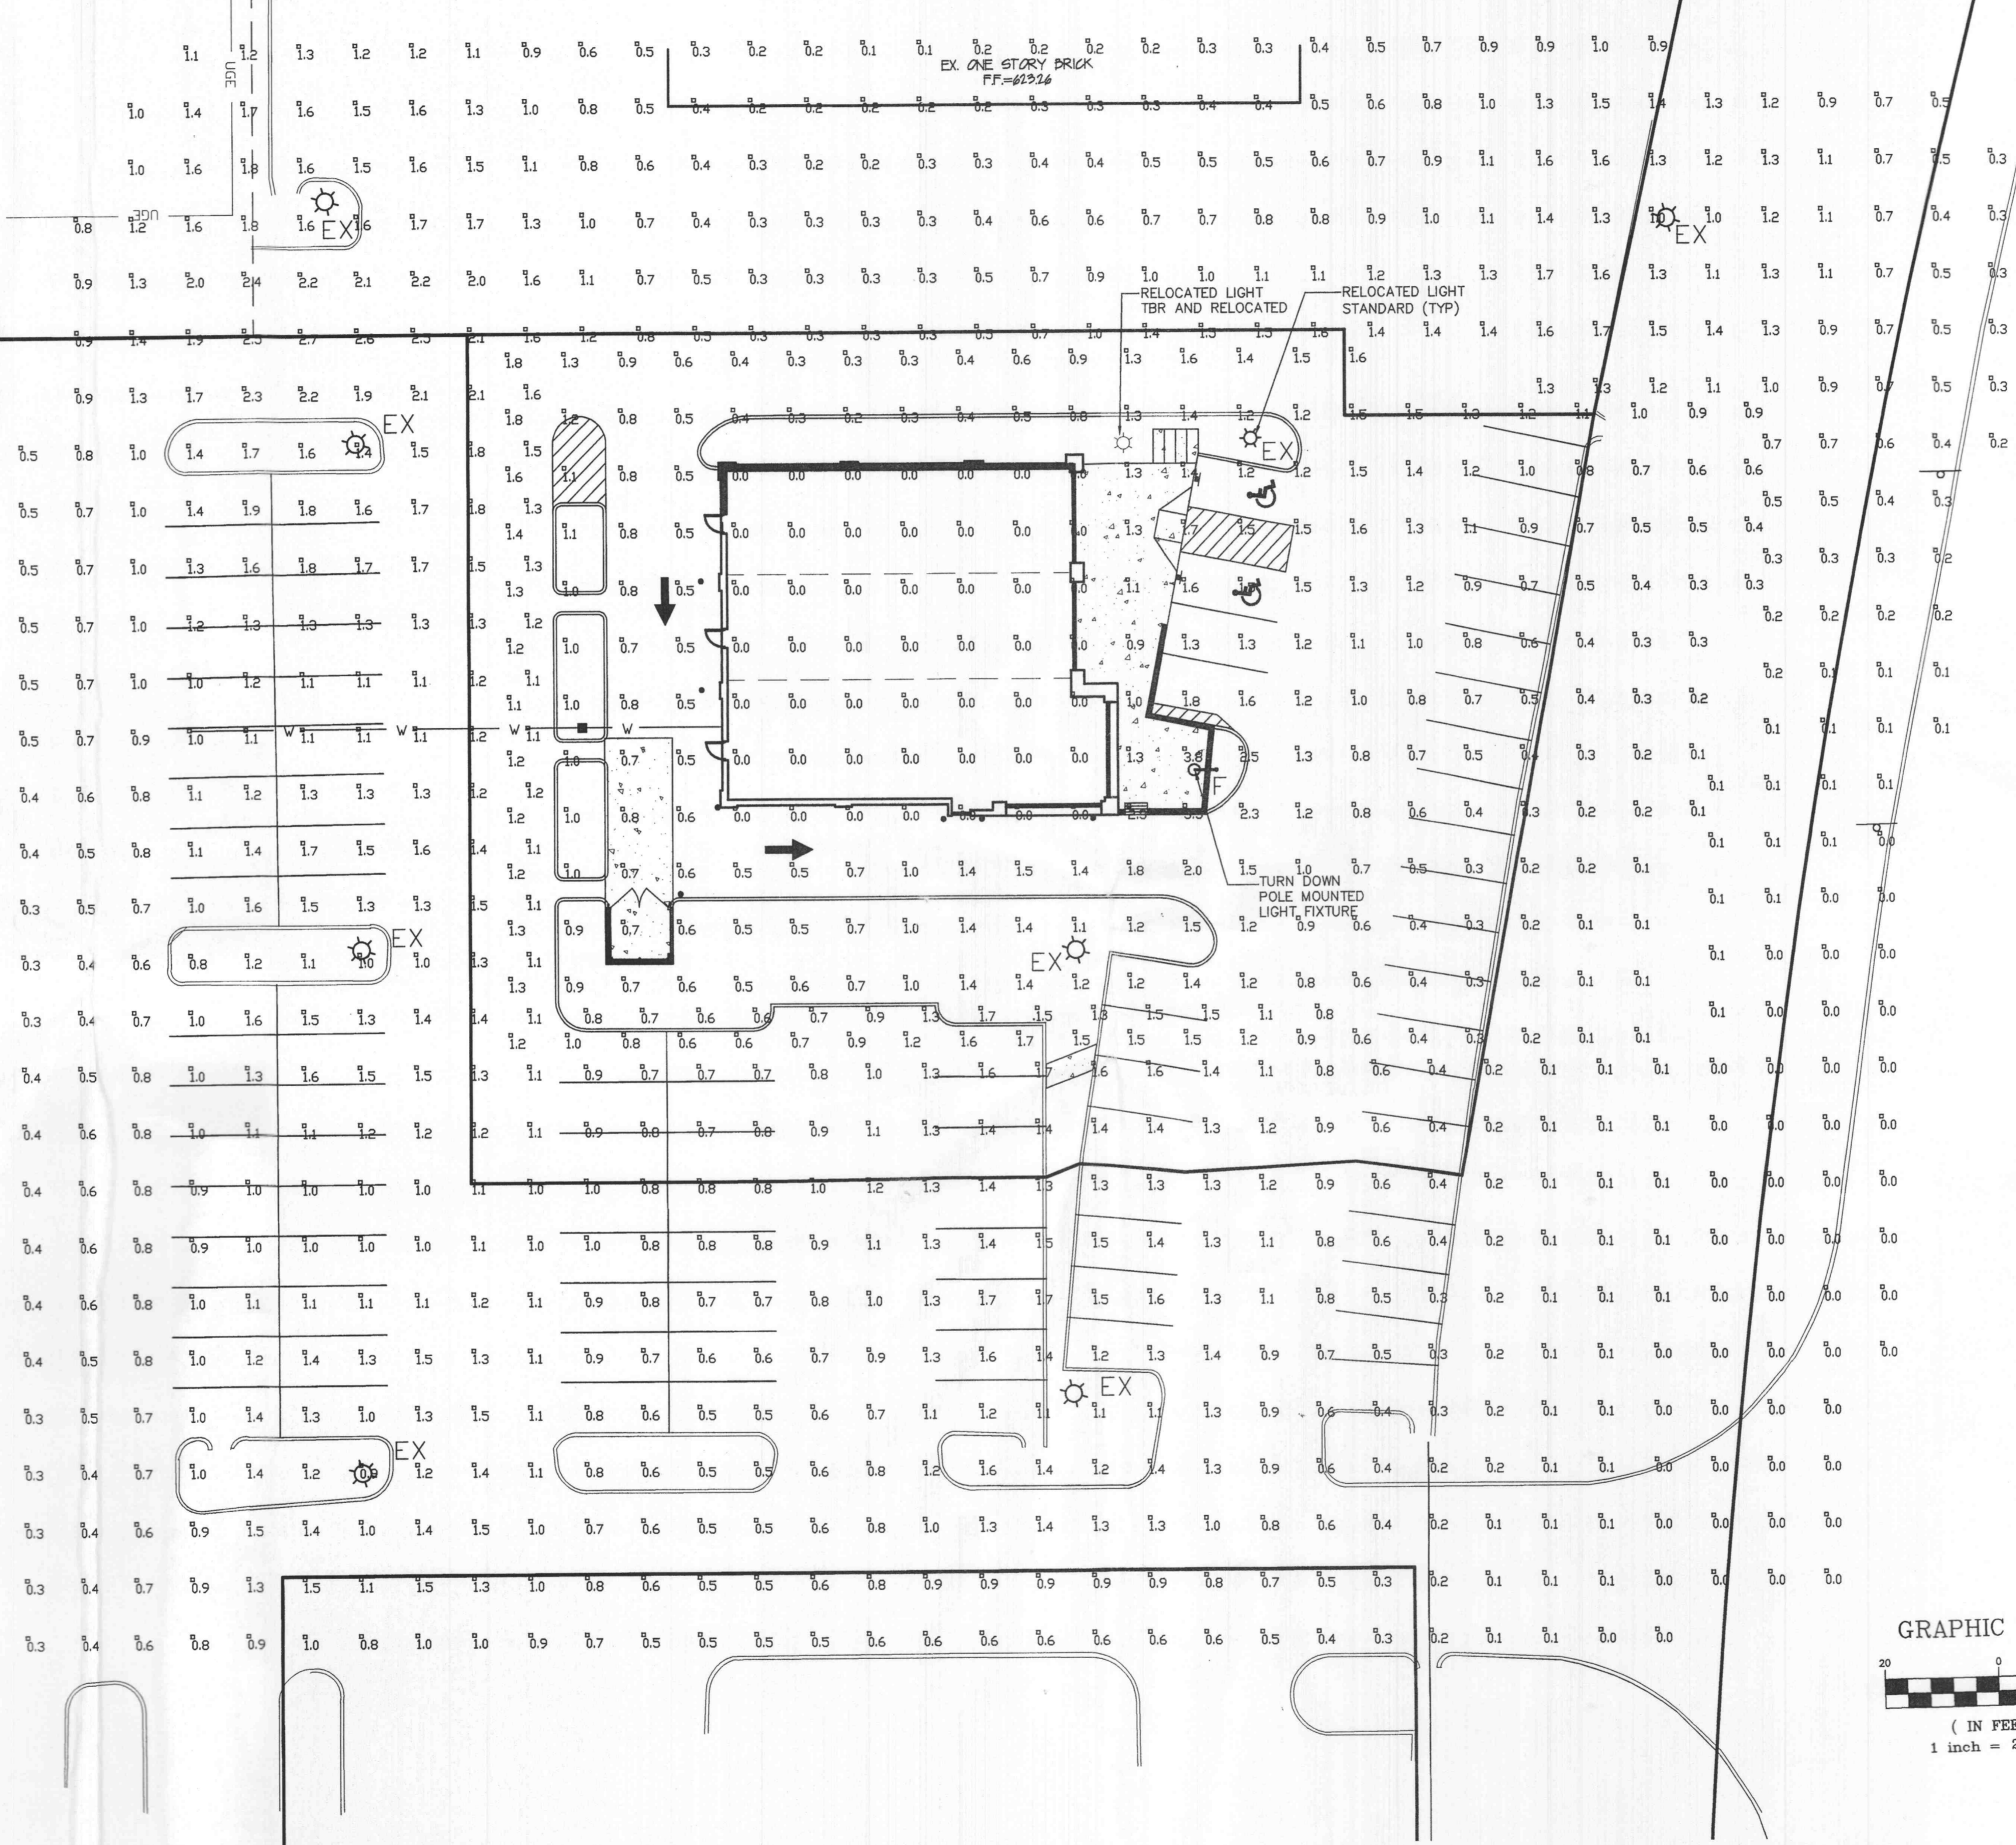

WINGHAVEN BOULEVARD

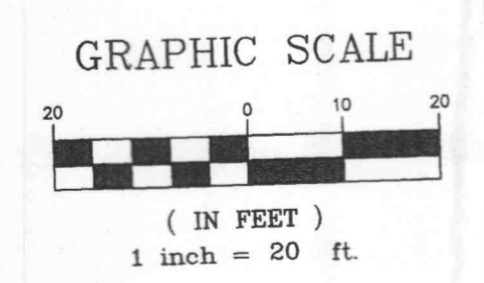

THIS PHOTOMETRIC PLAN WAS NOT PREPARED BY BAX ENGINEERING  
 THIS PLAN PREPARED BY: LIGHTING ASSOCIATES  
 5435 HIGHLAND PARK DRIVE  
 ST. LOUIS, MO 63110  
 314-446-0200

UNDERGROUND UTILITIES HAVE BEEN PLOTTED FROM AVAILABLE INFORMATION AND THEREFORE THEIR LOCATIONS SHALL BE CONSIDERED APPROXIMATE ONLY. THE VERIFICATION OF THE LOCATION OF ALL UNDERGROUND UTILITIES, EITHER SHOWN OR NOT SHOWN ON THESE PLANS SHALL BE THE RESPONSIBILITY OF THE CONTRACTOR, AND SHALL BE LOCATED PRIOR TO ANY GRADING OR CONSTRUCTION OF THE IMPROVEMENTS.

E:\DWC\A13000PLUS\13233 Imos Pizza\Construction\13233con.dwg, LIGHTING PLAN(1), 1/24/2006 1:30:01 PM, Station 25 LDW