


7/23/98	CITY COMMENTS
9/8/98	REVISIONS
9/15/98	CITY COMMENTS
10/23/98	REVISIONS
5/12/99	TRAIL REVISION

# ST. LEO DRIVE

# LE CLAIR DRIVE

# MISSOURI STATE HIGHWAY M (ALSO KNOWN AS MAIN STREET)

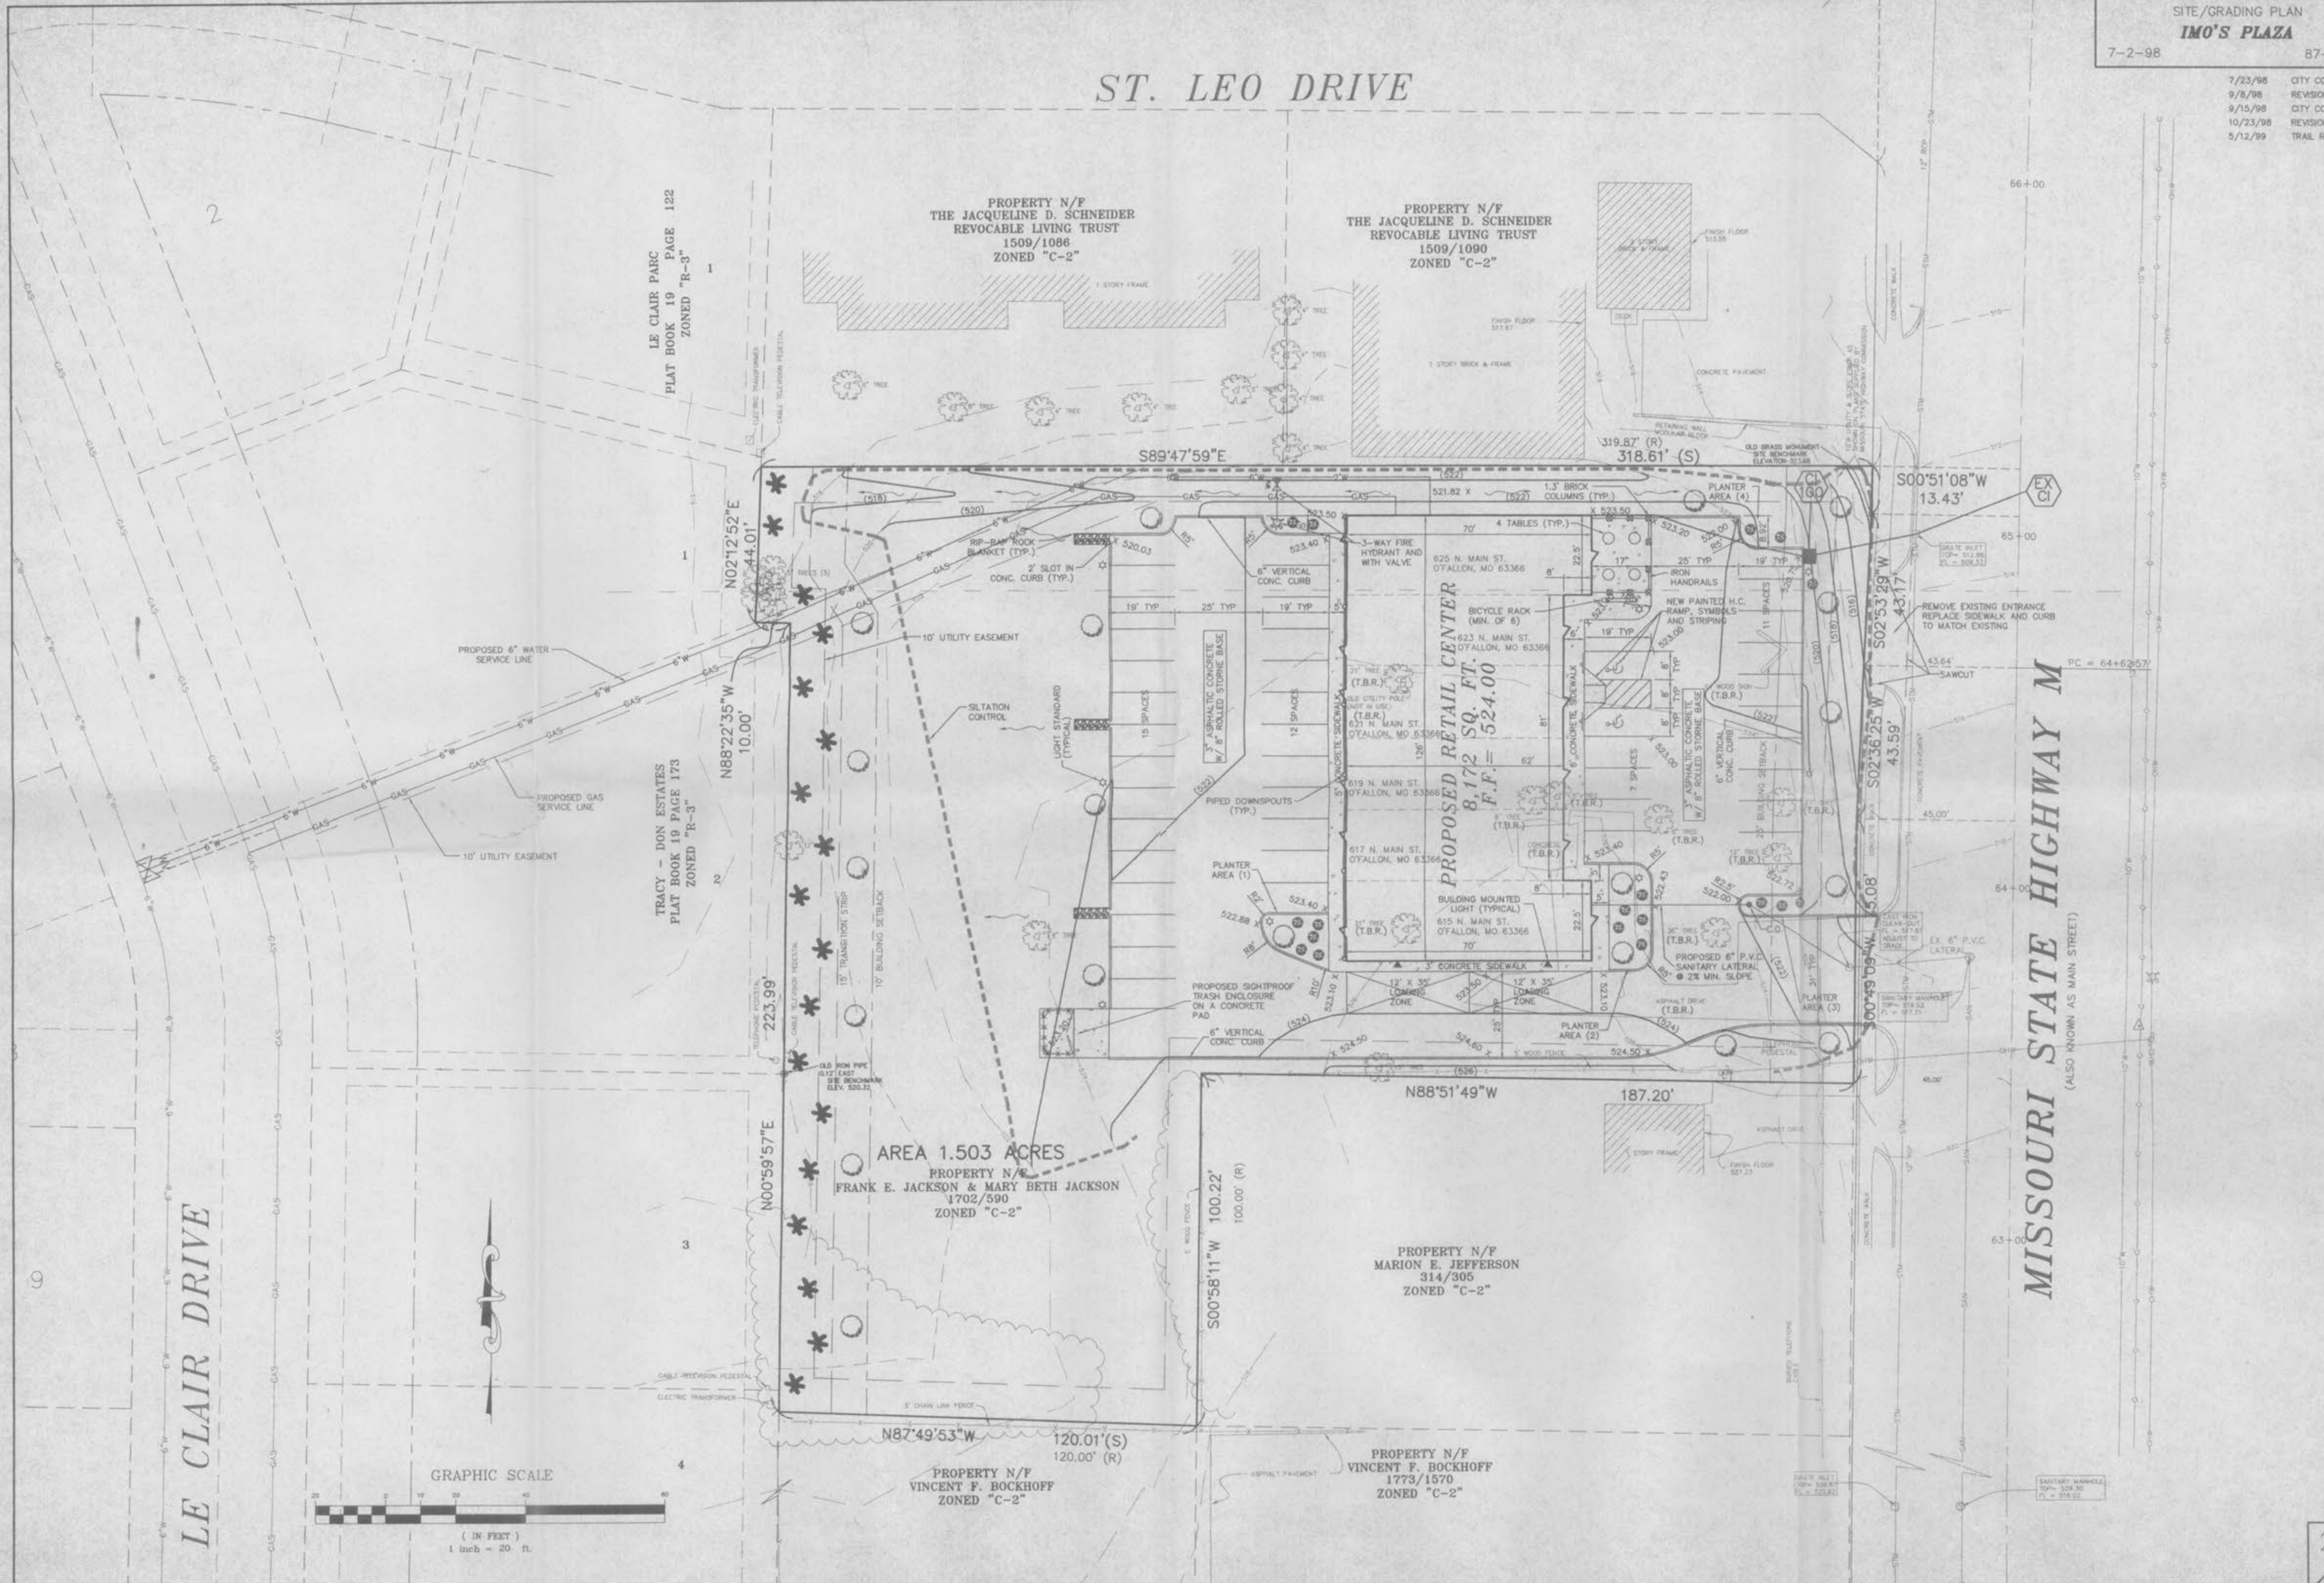

I:\8814-01-1\100611-2859\35770301.dwg Mod Wed, 02 10:35:44 1999 station 34 RLU