
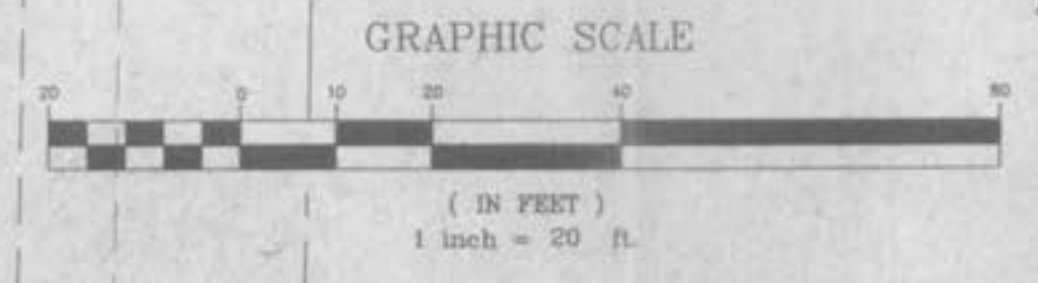


FOR DRAINAGE AREA PURPOSES ONLY...NOT FOR CONSTRUCTION!!!

ST. LEO DRIVE

A DRAINAGE AREA MAP FOR
IMO'S PLAZA
7-2-98 87-2677

7/23/98	CITY COMMENTS
9/8/98	REVISIONS
9/15/98	CITY COMMENTS
10/23/98	REVISIONS
5/12/99	TRAIL REVISION

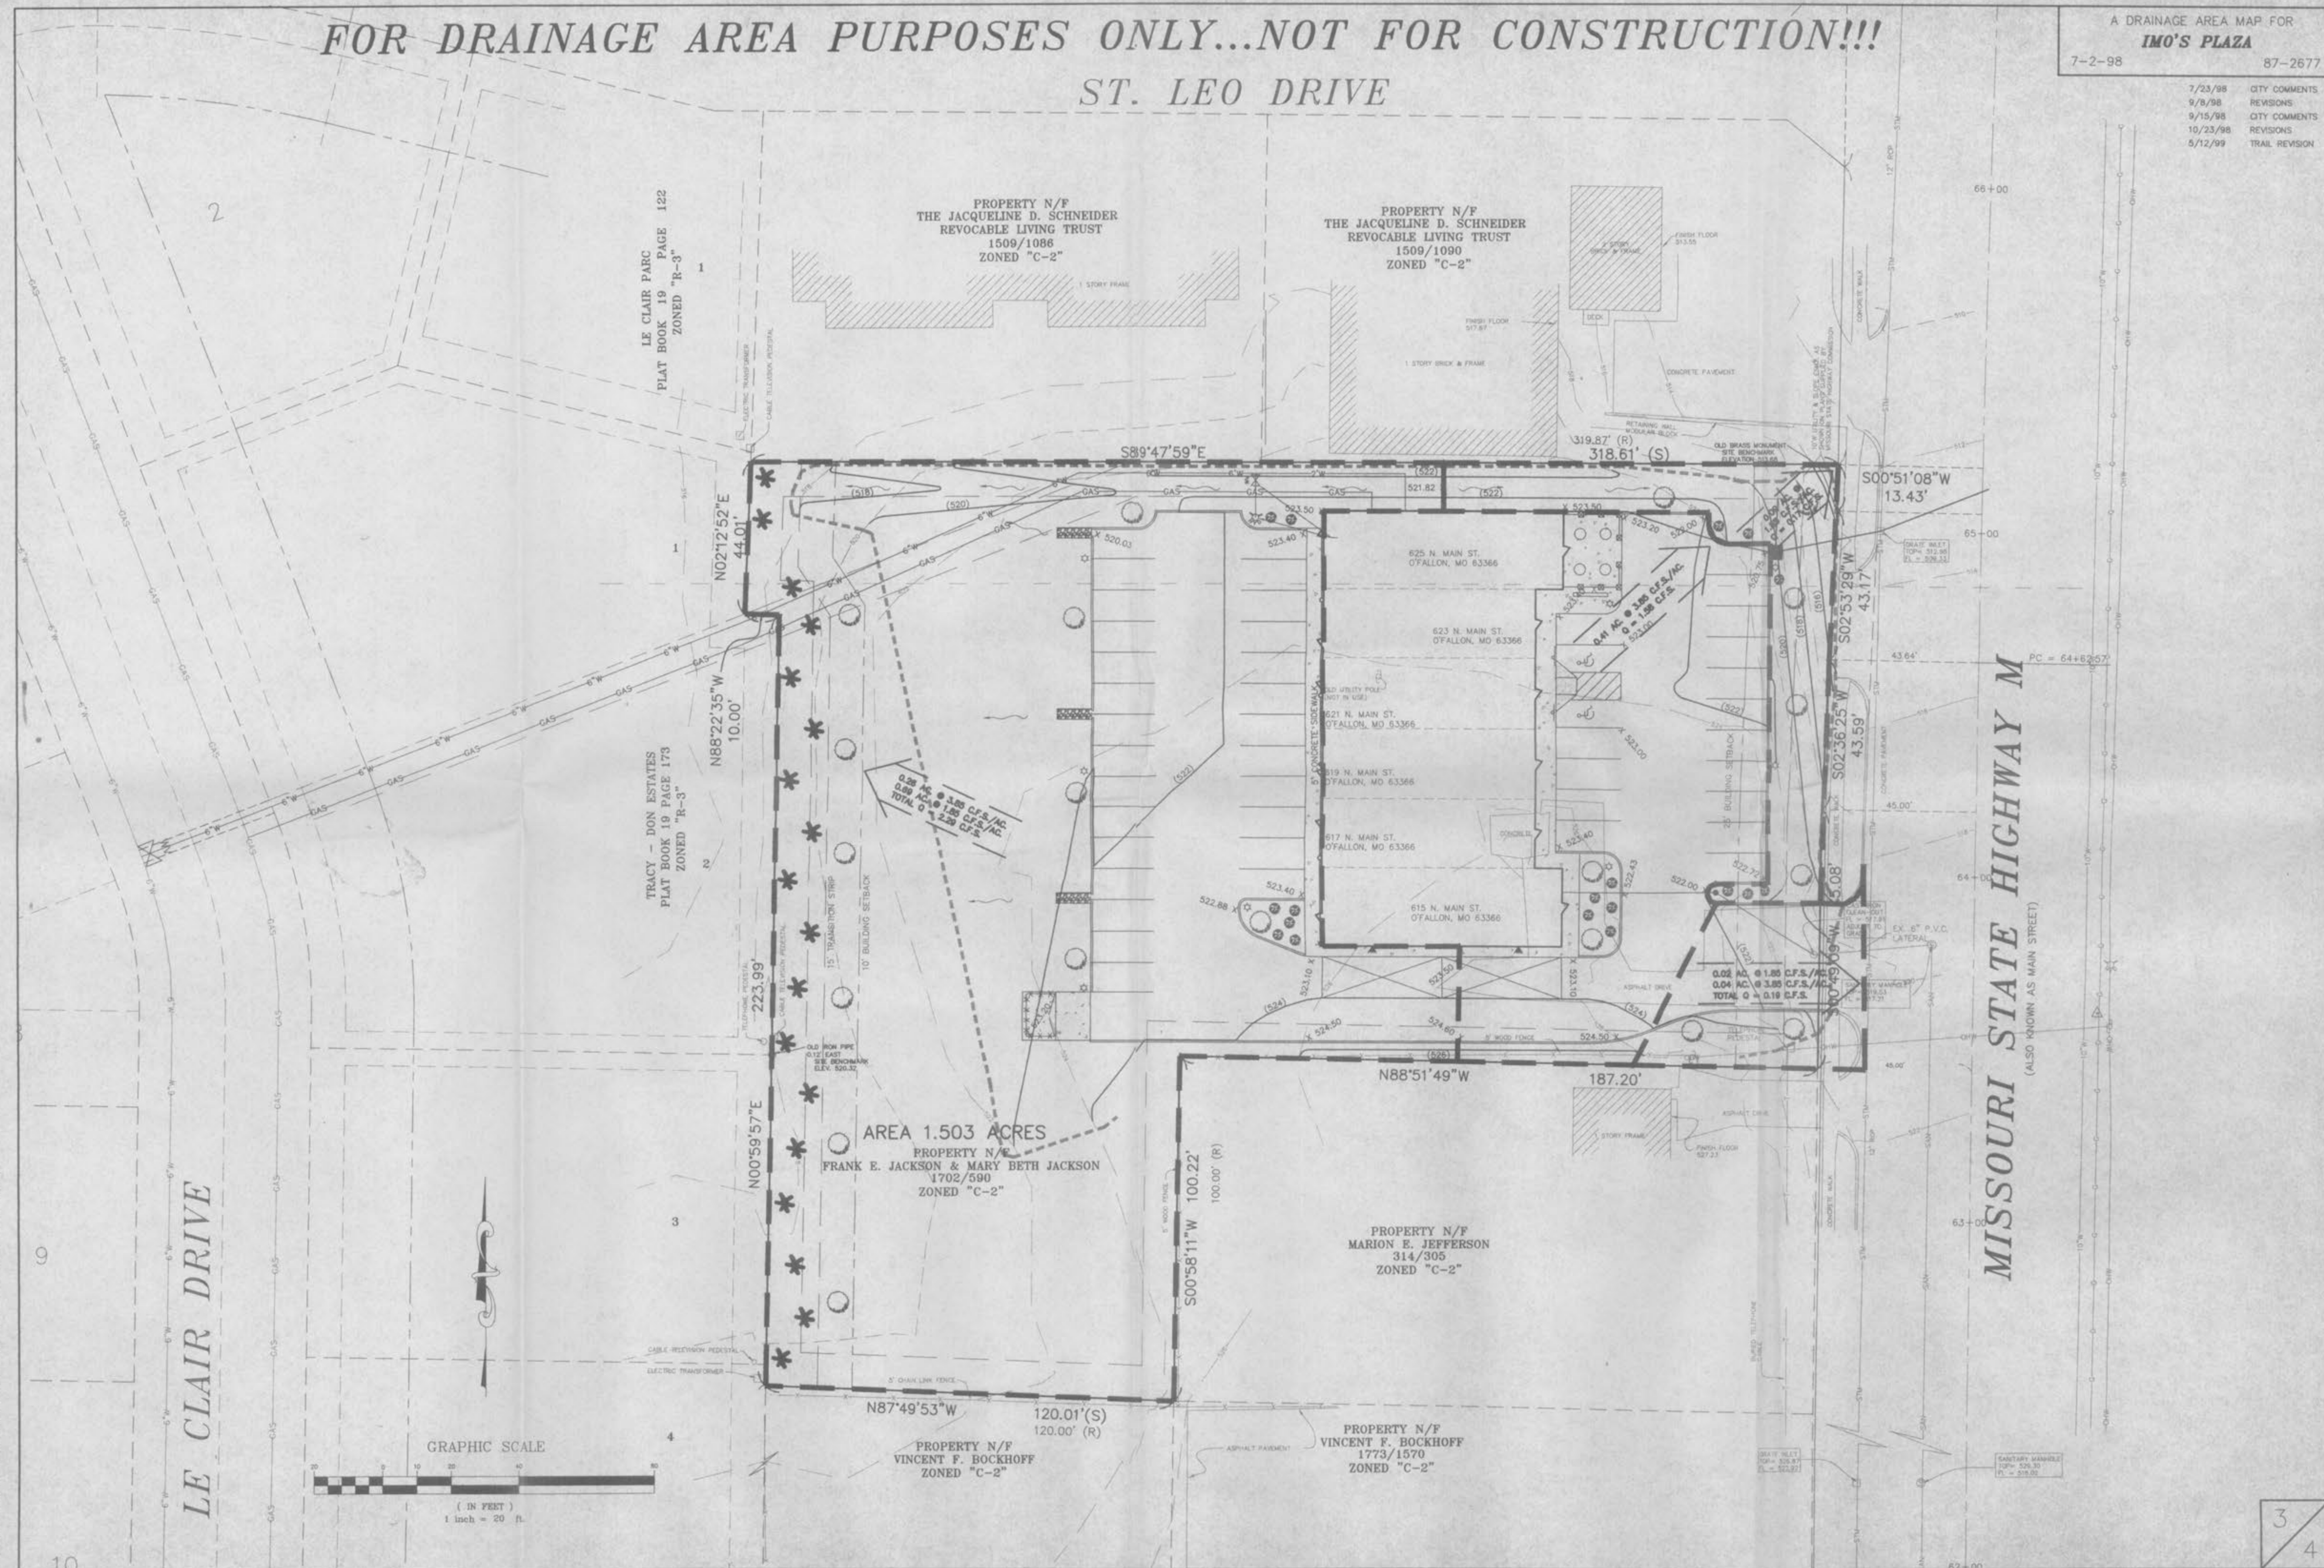

3
4

\\saw10-df144\DWG\12-2899\28770201.dwg Mod May 12 10:40:35 1999 station 34 ALJ