


REVISIONS:
09-26-08 City Comments
10-21-08 City Comments
11-13-08 City Comments
11-20-08 PWSD2 Comments
01-09-09 Client Comments
06-11-09 Glenmore Entrance

08-14272

07-22-08

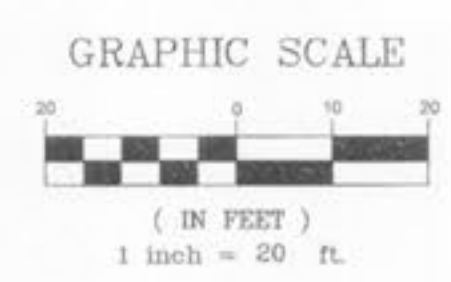

PROPERTY N/F
TERRI McGRANE
AND BRENTON CROSS
3793/1649
ZONED R-1B

PROPERTY N/F
JEROME H. AND
JANET V. HEPPERMAN
649/836
BENEFICIARY DEED
JEROME J. AND
JOHN A. HEPPERMAN
1879/454

PROPERTY N/F
THE COLLIER
ORGANIZATION, INC.
231B/1422
ZONED C-2


GLENMORE
PRIVATE DRIVE
LANE

MEXICO ROAD
PUBLIC RIGHT-OF-WAY
(VARIABLE WIDTH)

NOTE:
OWNER WILL UTILIZE RESIDENTIAL TYPE
ROLL OUT TRASH CONTAINERS TO BE
STORED IN TRASH ENCLOSURE.

NOTE:
GLENMORE LANE IS TO BE RESTORED TO
PRE-CONSTRUCTION CONDITION.

NOTE:
IF CITY OF FALLON TRASH SERVICE IS
UTILIZED, PICKUP WILL BE AT MEXICO
ROAD.

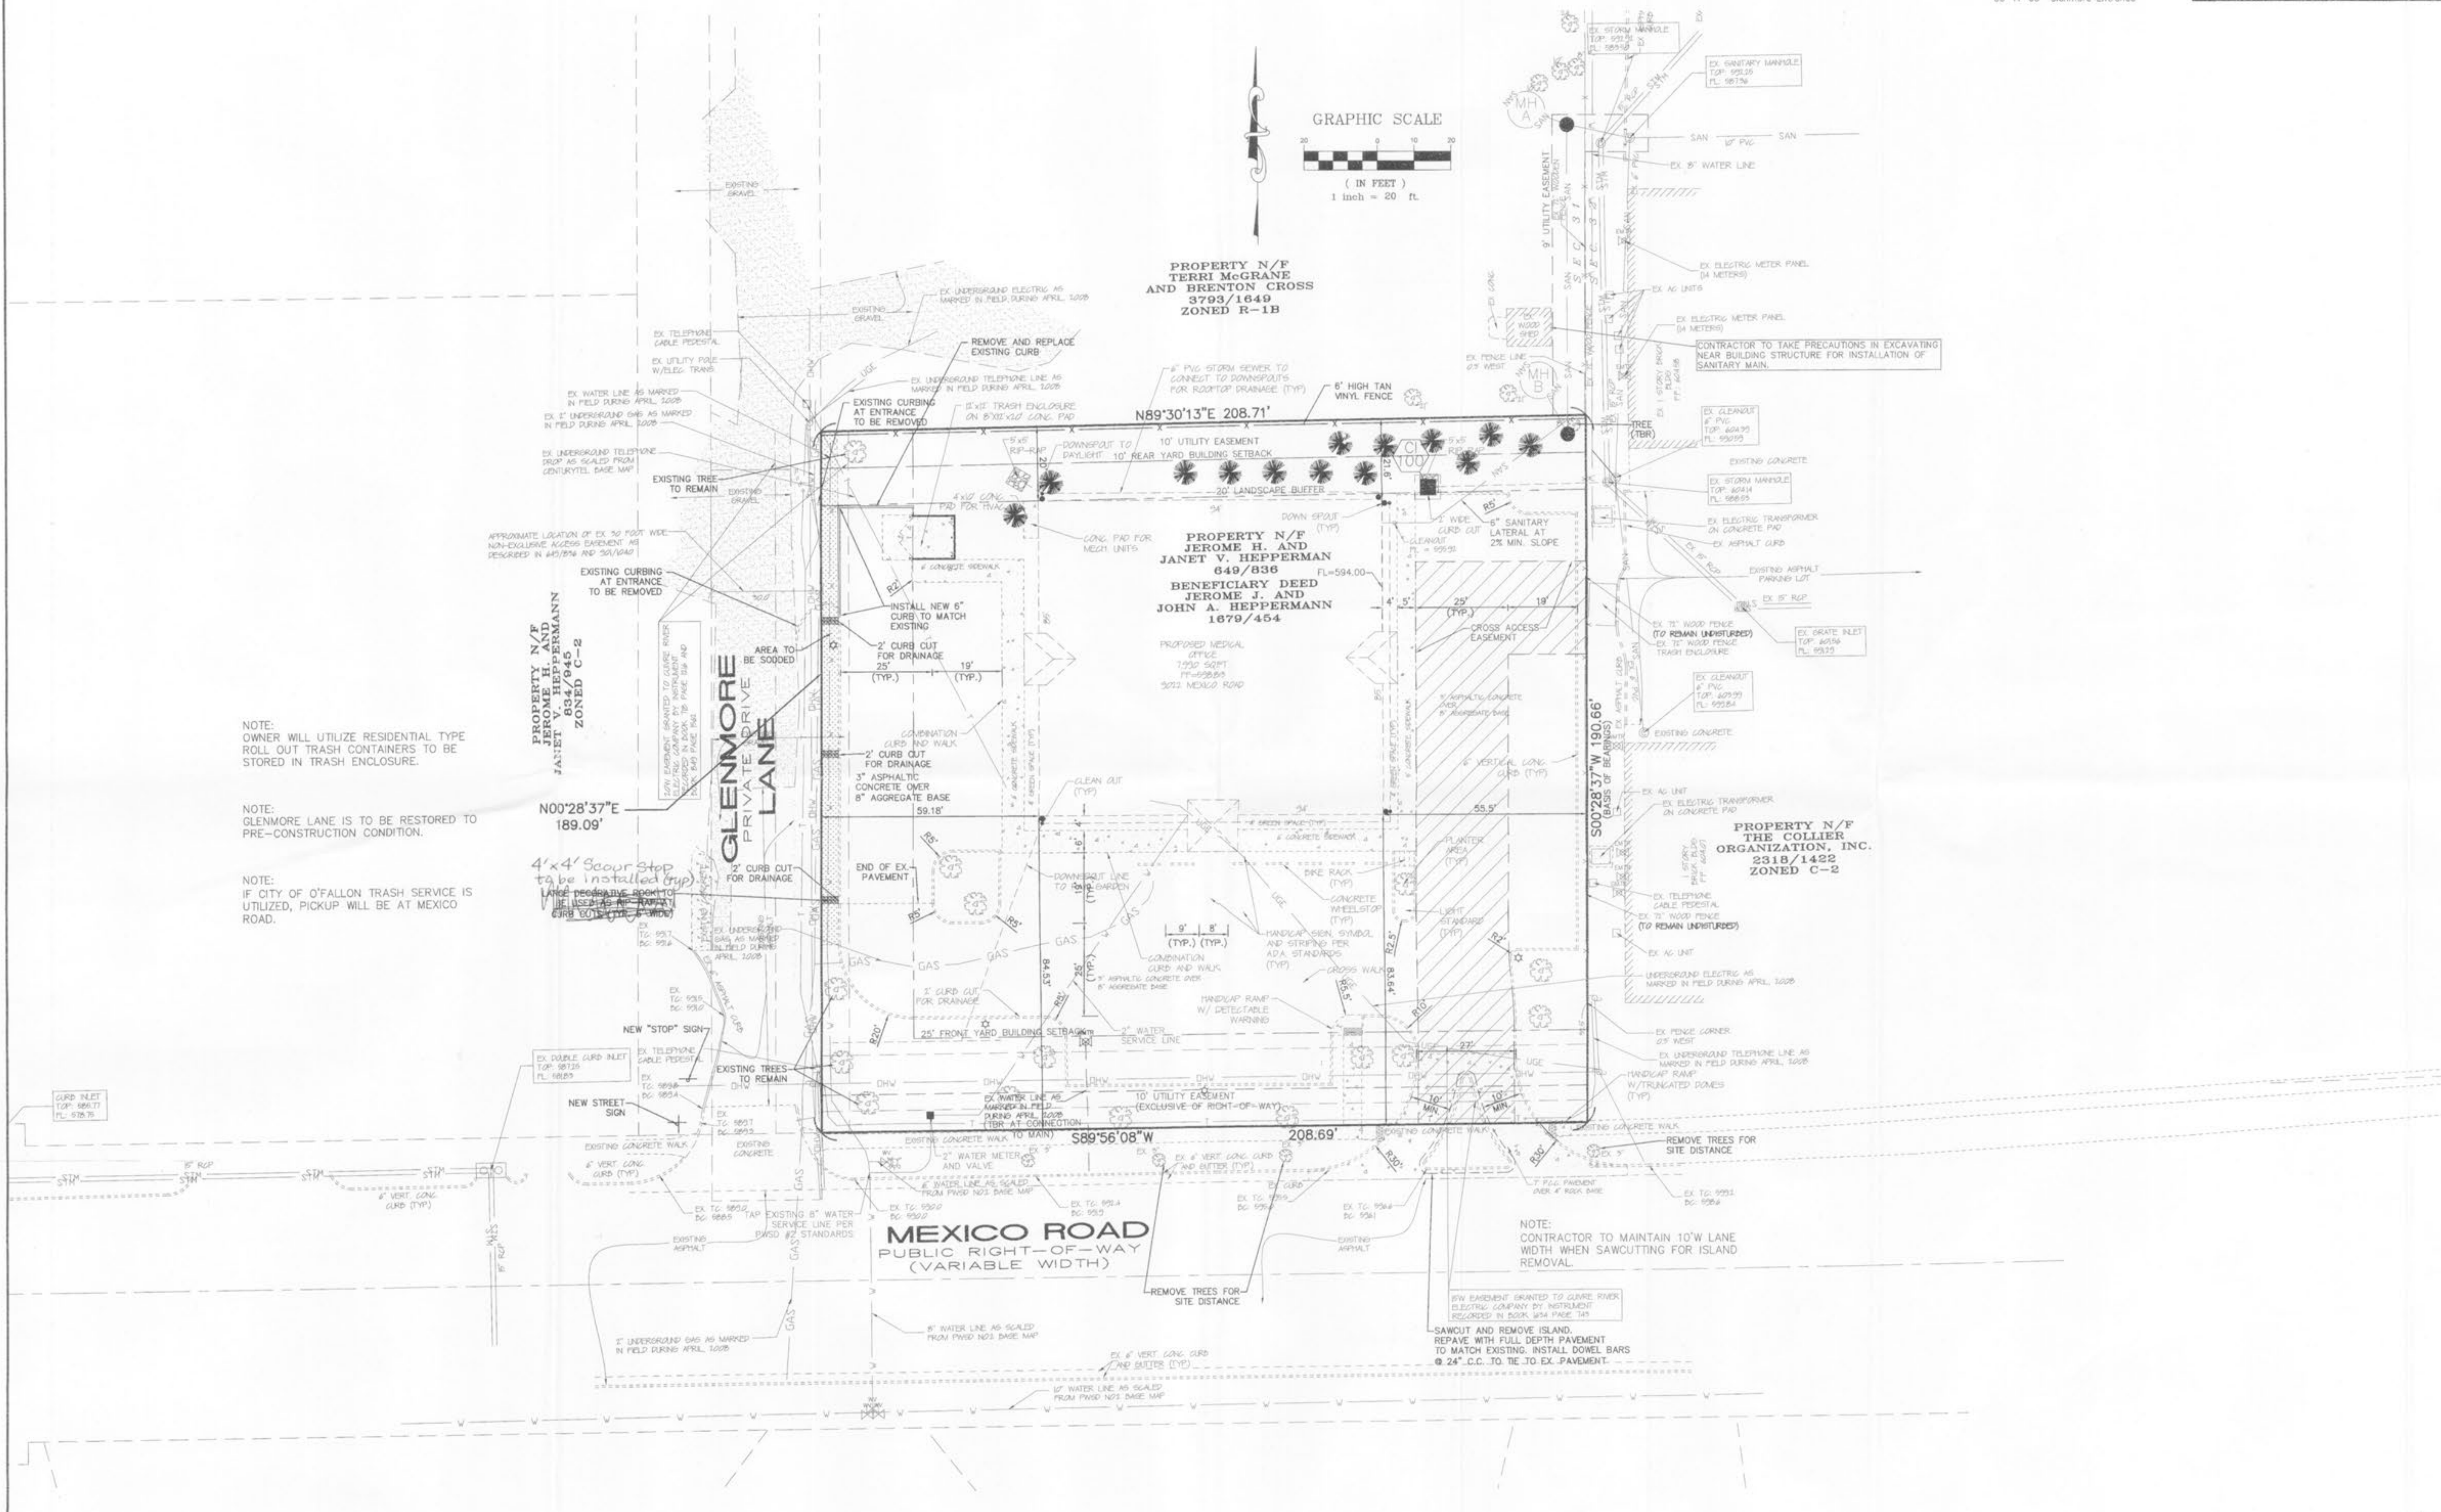

UNDERGROUND UTILITIES HAVE BEEN PLOTTED FROM AVAILABLE INFORMATION AND THEREFORE THEIR LOCATIONS SHALL BE CONSIDERED APPROXIMATE ONLY. THE VERIFICATION OF THE LOCATION OF ALL UNDERGROUND UTILITIES, EITHER SHOWN OR NOT SHOWN ON THESE PLANS SHALL BE THE RESPONSIBILITY OF THE CONTRACTOR, AND SHALL BE LOCATED PRIOR TO ANY GRADING OR CONSTRUCTION OF THE IMPROVEMENTS.