


REVISIONS:  
 09-26-08 City Comments  
 10-21-08 City Comments  
 11-13-08 City Comments

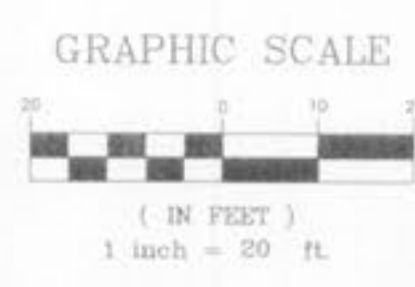

PROPERTY N/F  
 TERRI McGRANE  
 AND BRENTON CROSS  
 3793/1649  
 ZONED R-1B


PROPERTY N/F  
 JEROME H. AND  
 JANET V. HEPPERMAN  
 649/836  
 BENEFICIARY DEED  
 JEROME J. AND  
 JOHN A. HEPPERMAN  
 1679/454

PROPOSED MEDICAL  
 OFFICE  
 7,990 SQ.FT.  
 FF=599.00  
 9022 MEXICO ROAD

PROPERTY N/F  
 THE COLLIER  
 ORGANIZATION, INC.  
 2318/1422  
 ZONED C-2

GLENMORE  
 PRIVATE DRIVE  
 LANE

MEXICO ROAD  
 PUBLIC RIGHT-OF-WAY  
 (VARIABLE WIDTH)

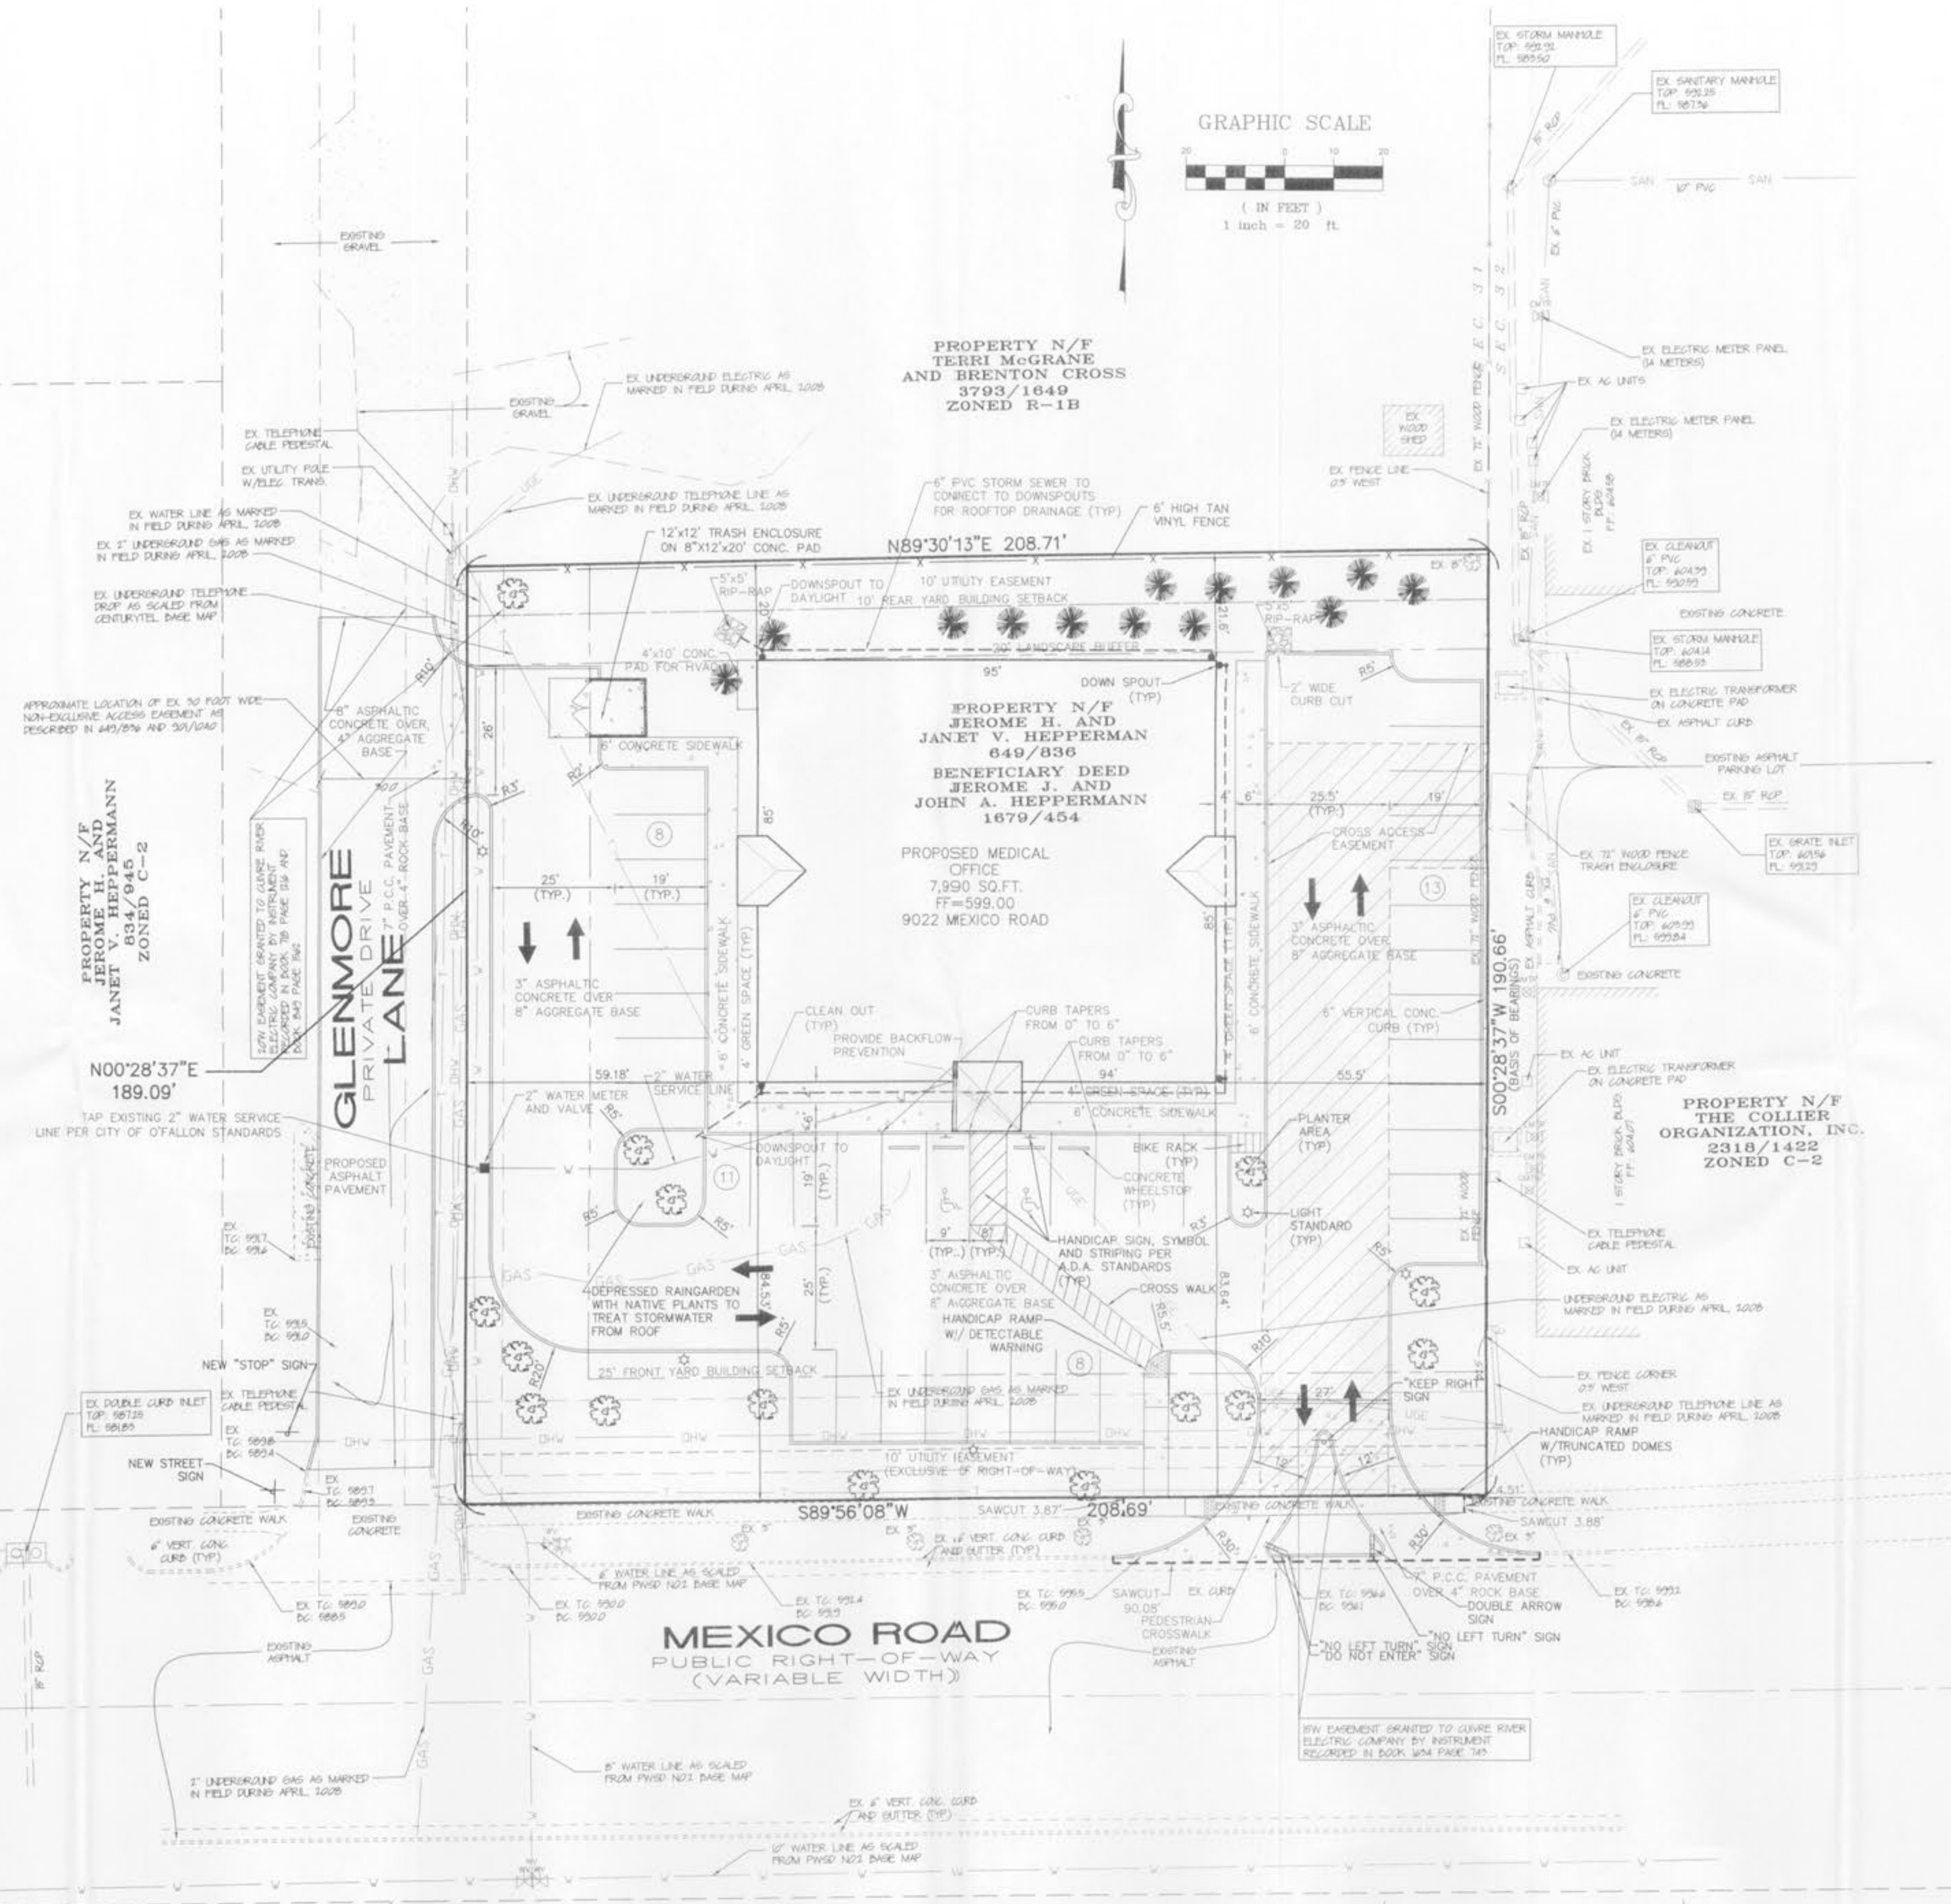

UNDERGROUND UTILITIES HAVE BEEN PLOTTED FROM AVAILABLE INFORMATION AND THEREFORE THEIR LOCATIONS SHALL BE CONSIDERED APPROXIMATE ONLY. THE VERIFICATION OF THE LOCATION OF ALL UNDERGROUND UTILITIES, EITHER SHOWN OR NOT SHOWN ON THESE PLANS SHALL BE THE RESPONSIBILITY OF THE CONTRACTOR, AND SHALL BE LOCATED PRIOR TO ANY GRADING OR CONSTRUCTION OF THE IMPROVEMENTS.