



MATCHLINE SHEET 3

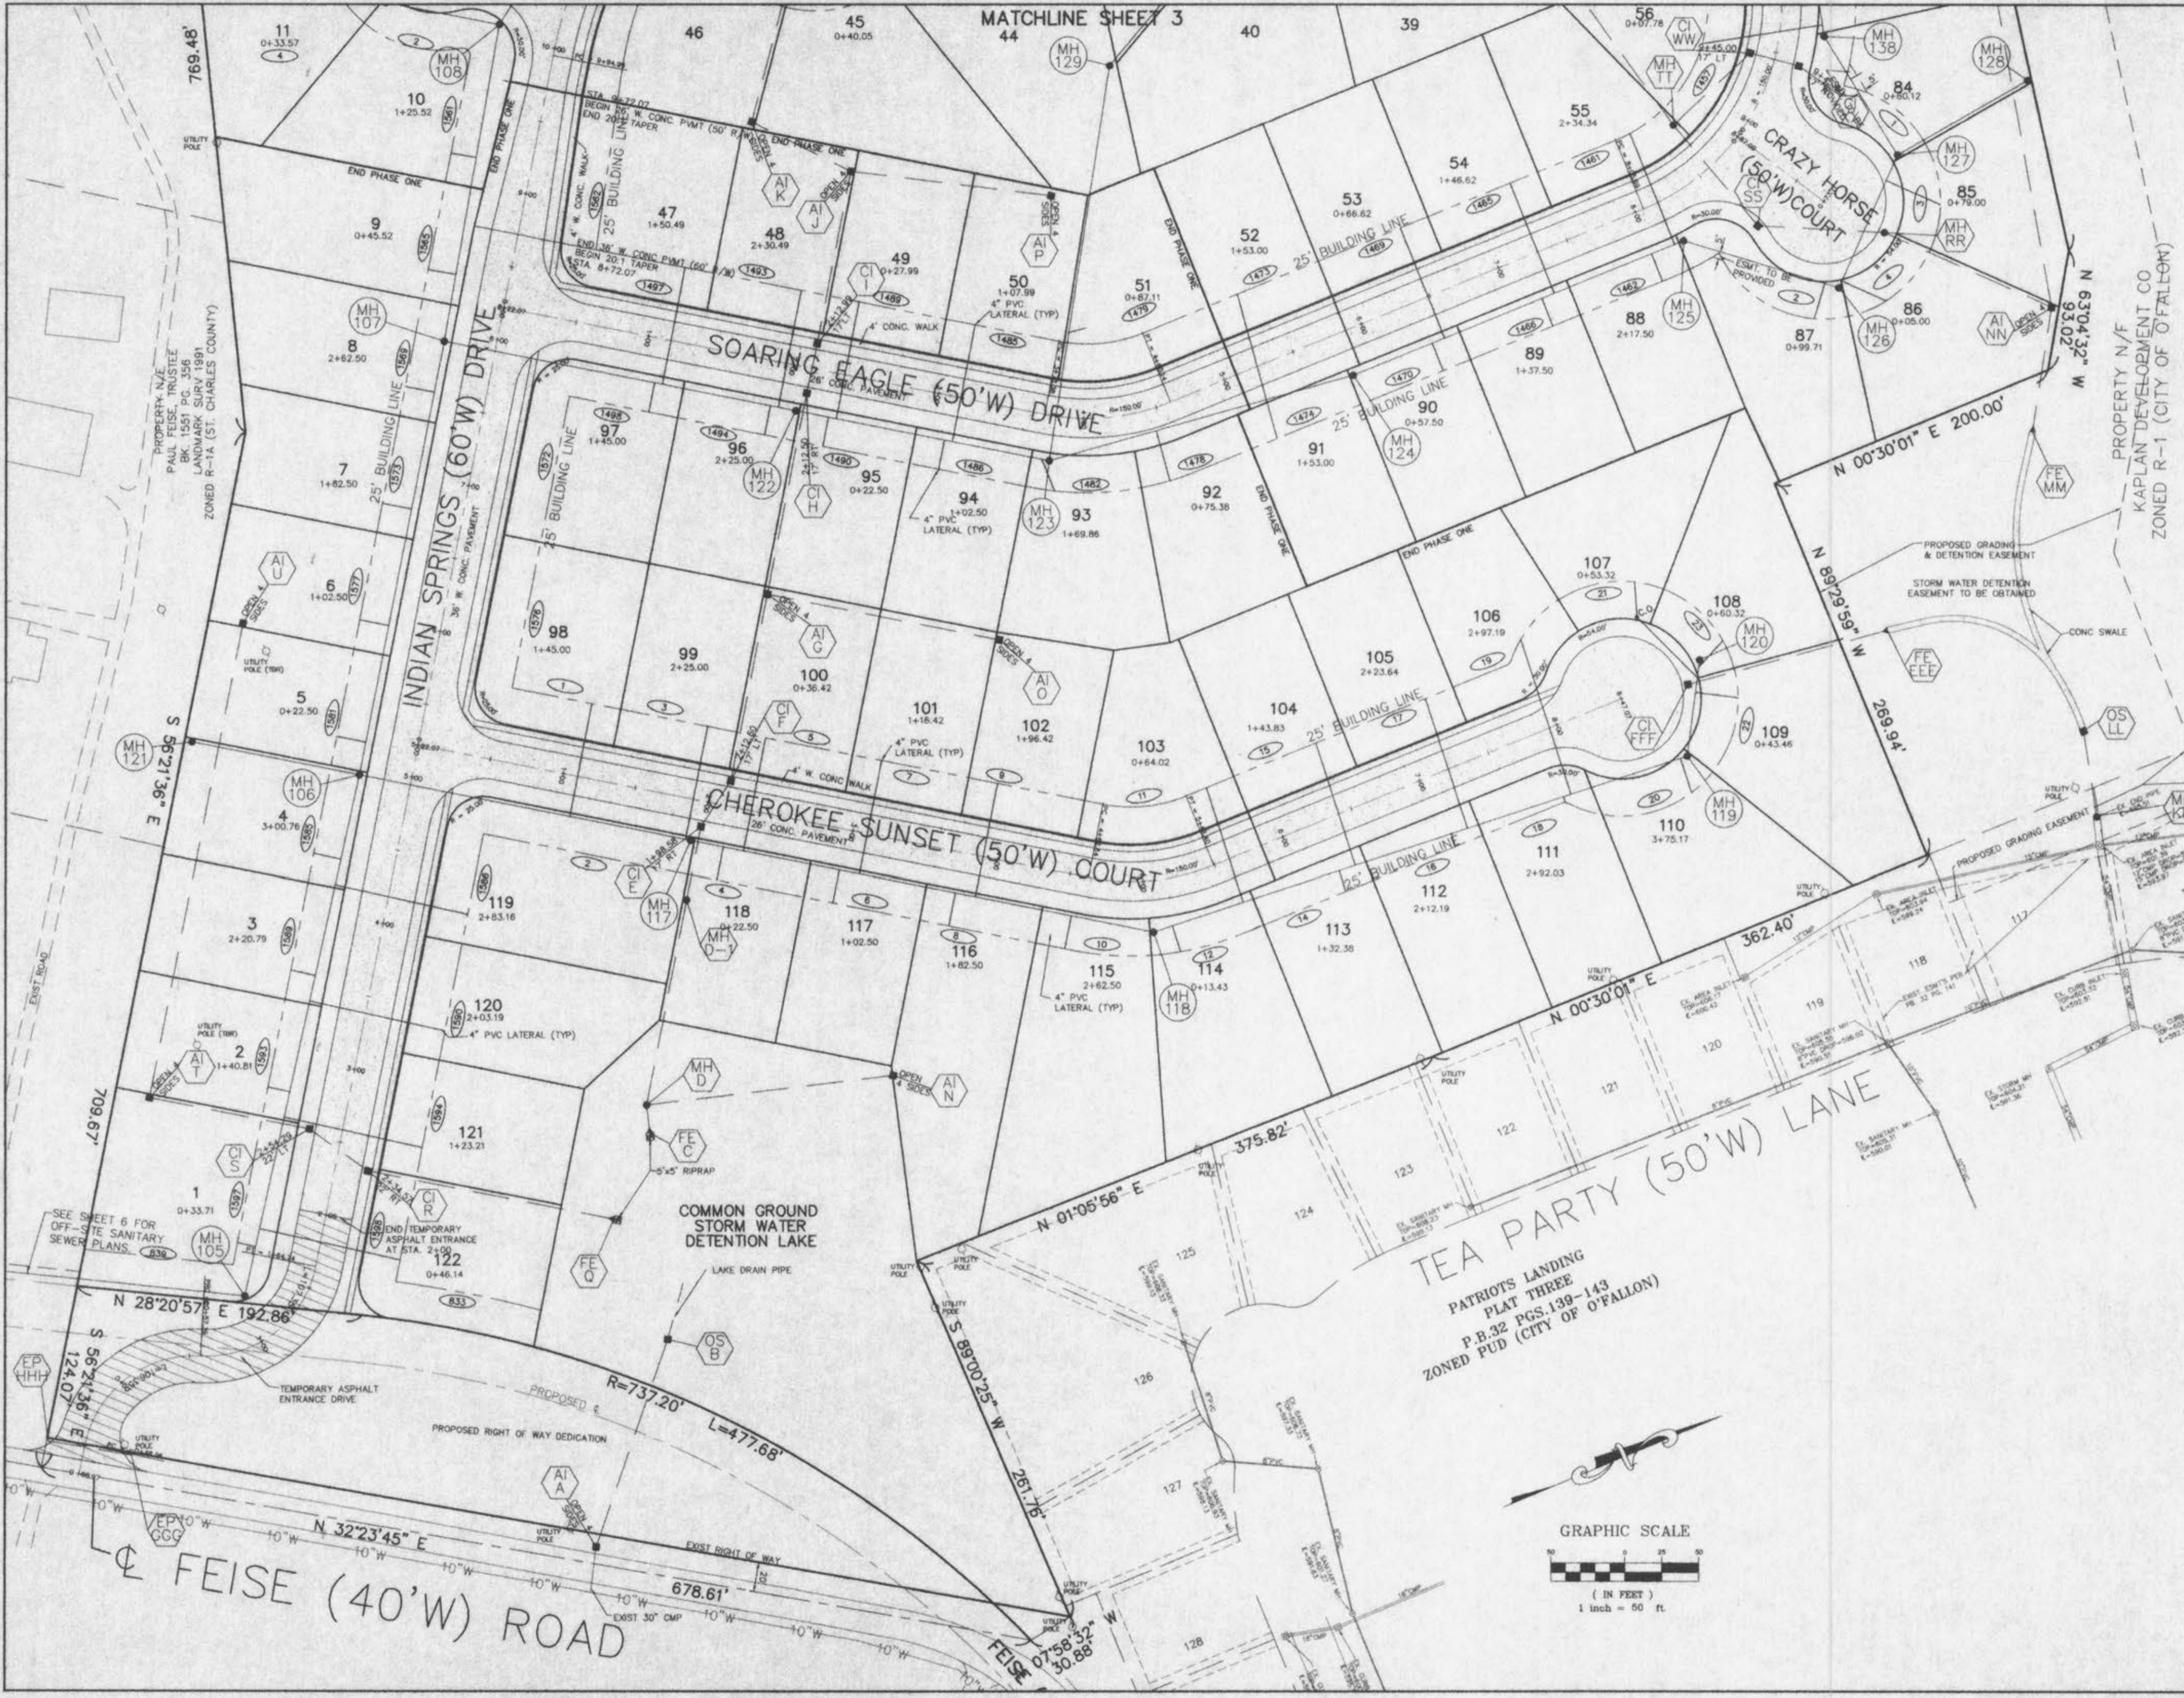

TEA PARTY (50'W) LANE  
 PATRIOTS LANDING  
 PLAT THREE  
 P.B.32 PGS.139-143  
 ZONED PUD (CITY OF O'FALLON)

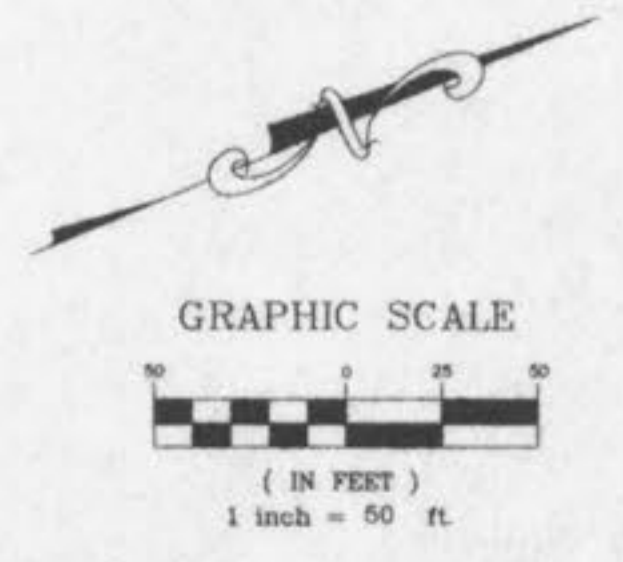

C:\WORK\8861\DRAW - 1.dwg, 22:11:27:31, 1997, \$TAL:206, 30