


PROPERTY N/F
 PAUL J. AND CHARLES A. FEISE
 810/1757
 PARCEL 2

NORWOD HILLS (50'W) DRIVE
 ZONED PUD (CITY OF O'FALLON)
 TURTLE CREEK
 PLAT ONE
 P.B.32 PGS.170-175
 (CITY OF O'FALLON)

PROPERTY N/F
 KAPLAN DEVELOPMENT CO
 ZONED R-1 (CITY OF O'FALLON)

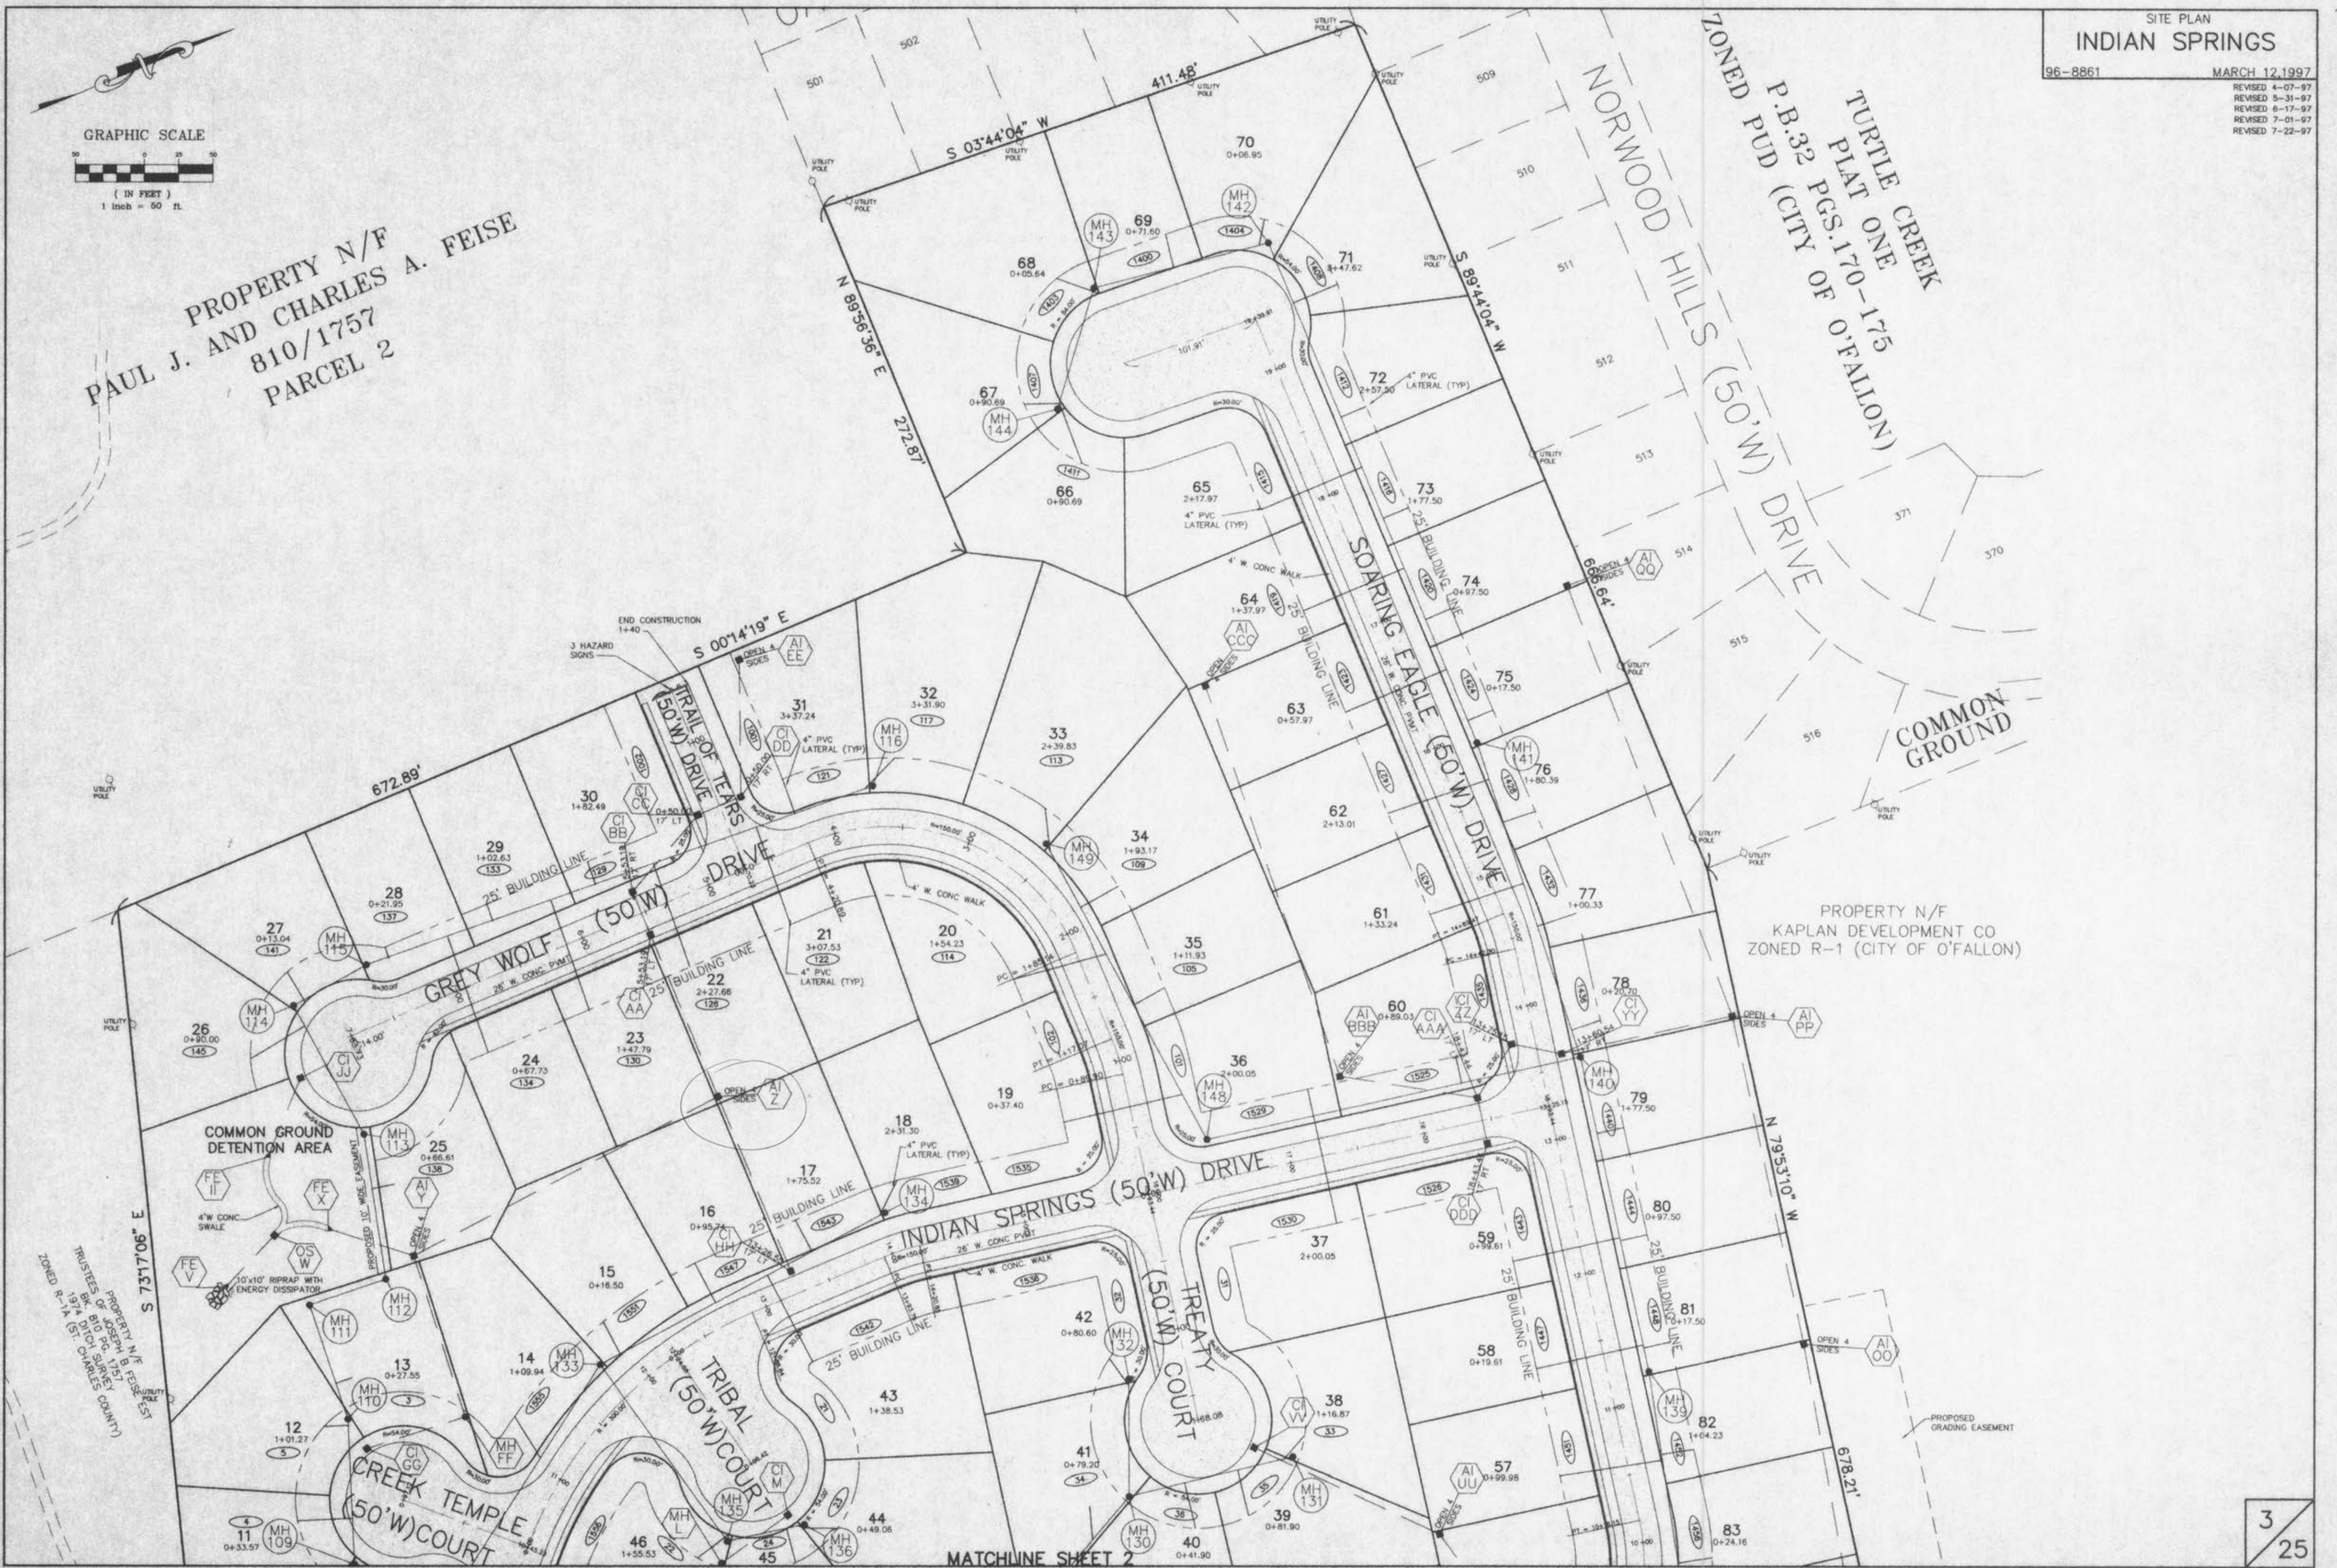

C:\DWG\8861\CON. Tue Jul 22 11:28:43 1997. STATION 30

MATCHLINE SHEET 2