


STREET PROFILES  
INDIAN SPRINGS

3-12-97 96-8861  
REVISED 4-07-97  
REVISED 7-01-97

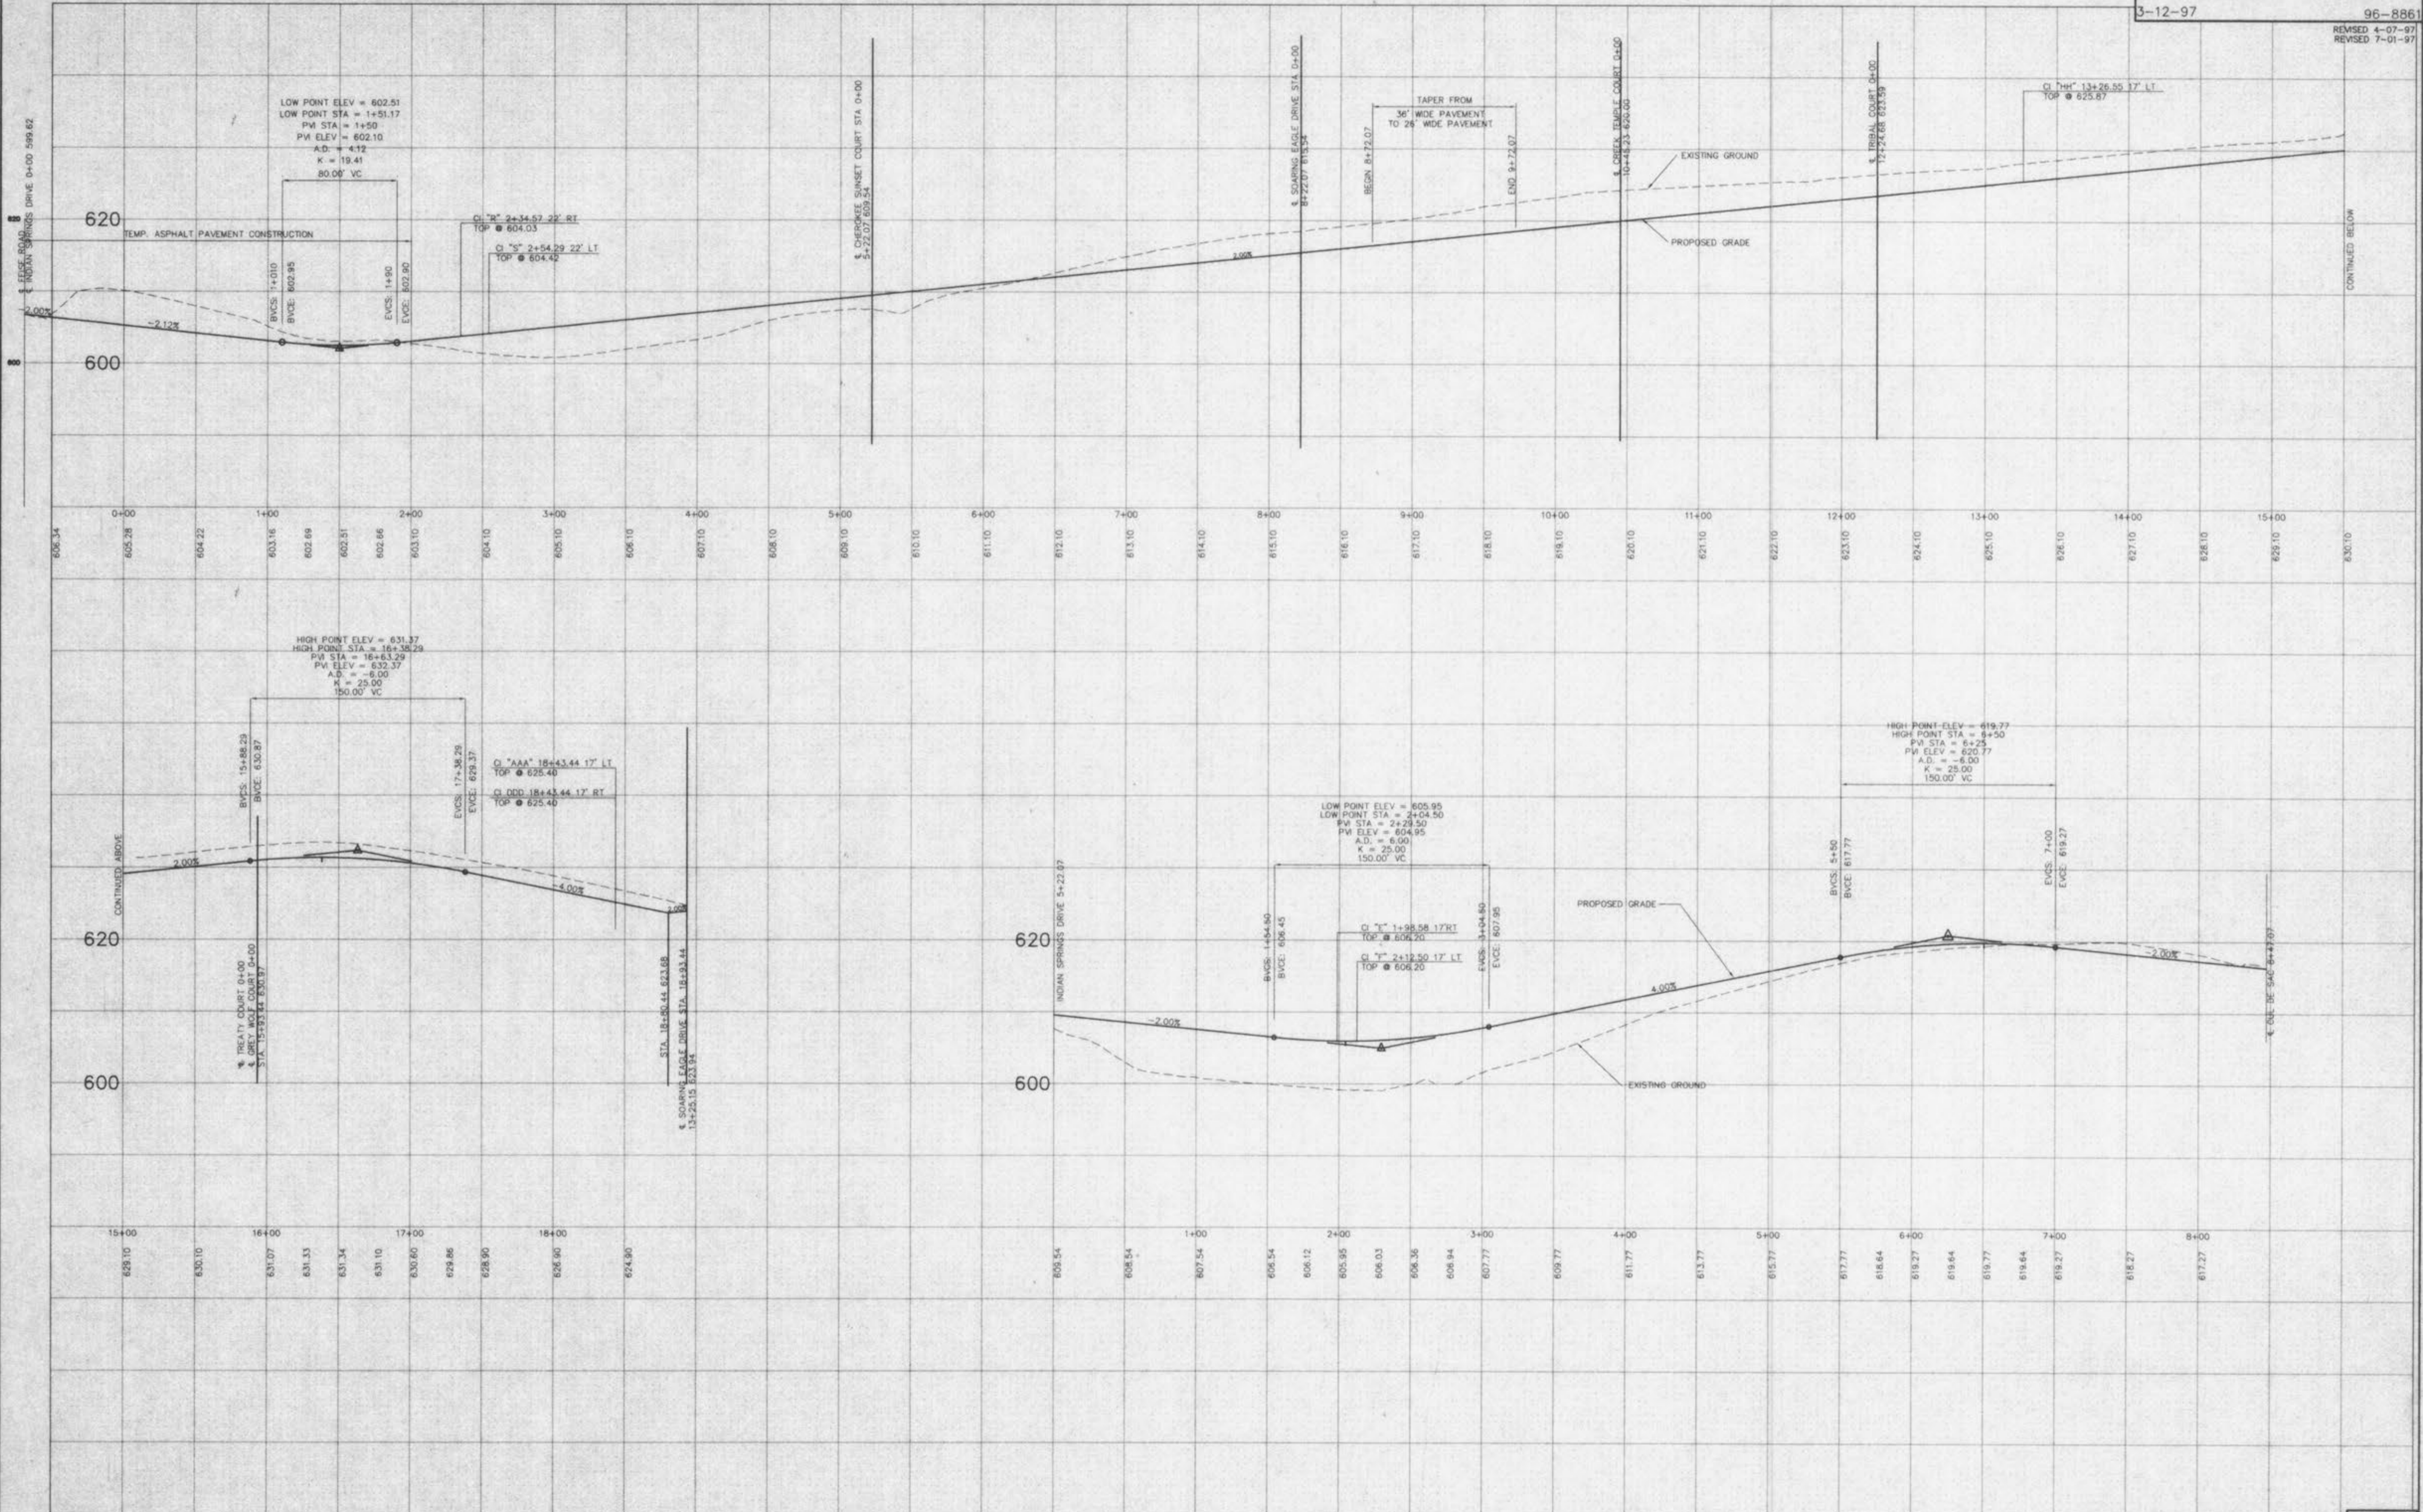

C:\DWG\6861\CON Tru Job 1 3 10 34 41 1997 STATION 30.P