


3-12-97 96-8861
 REVISED 4-07-97
 REVISED 6-17-97
 REVISED 7-01-97

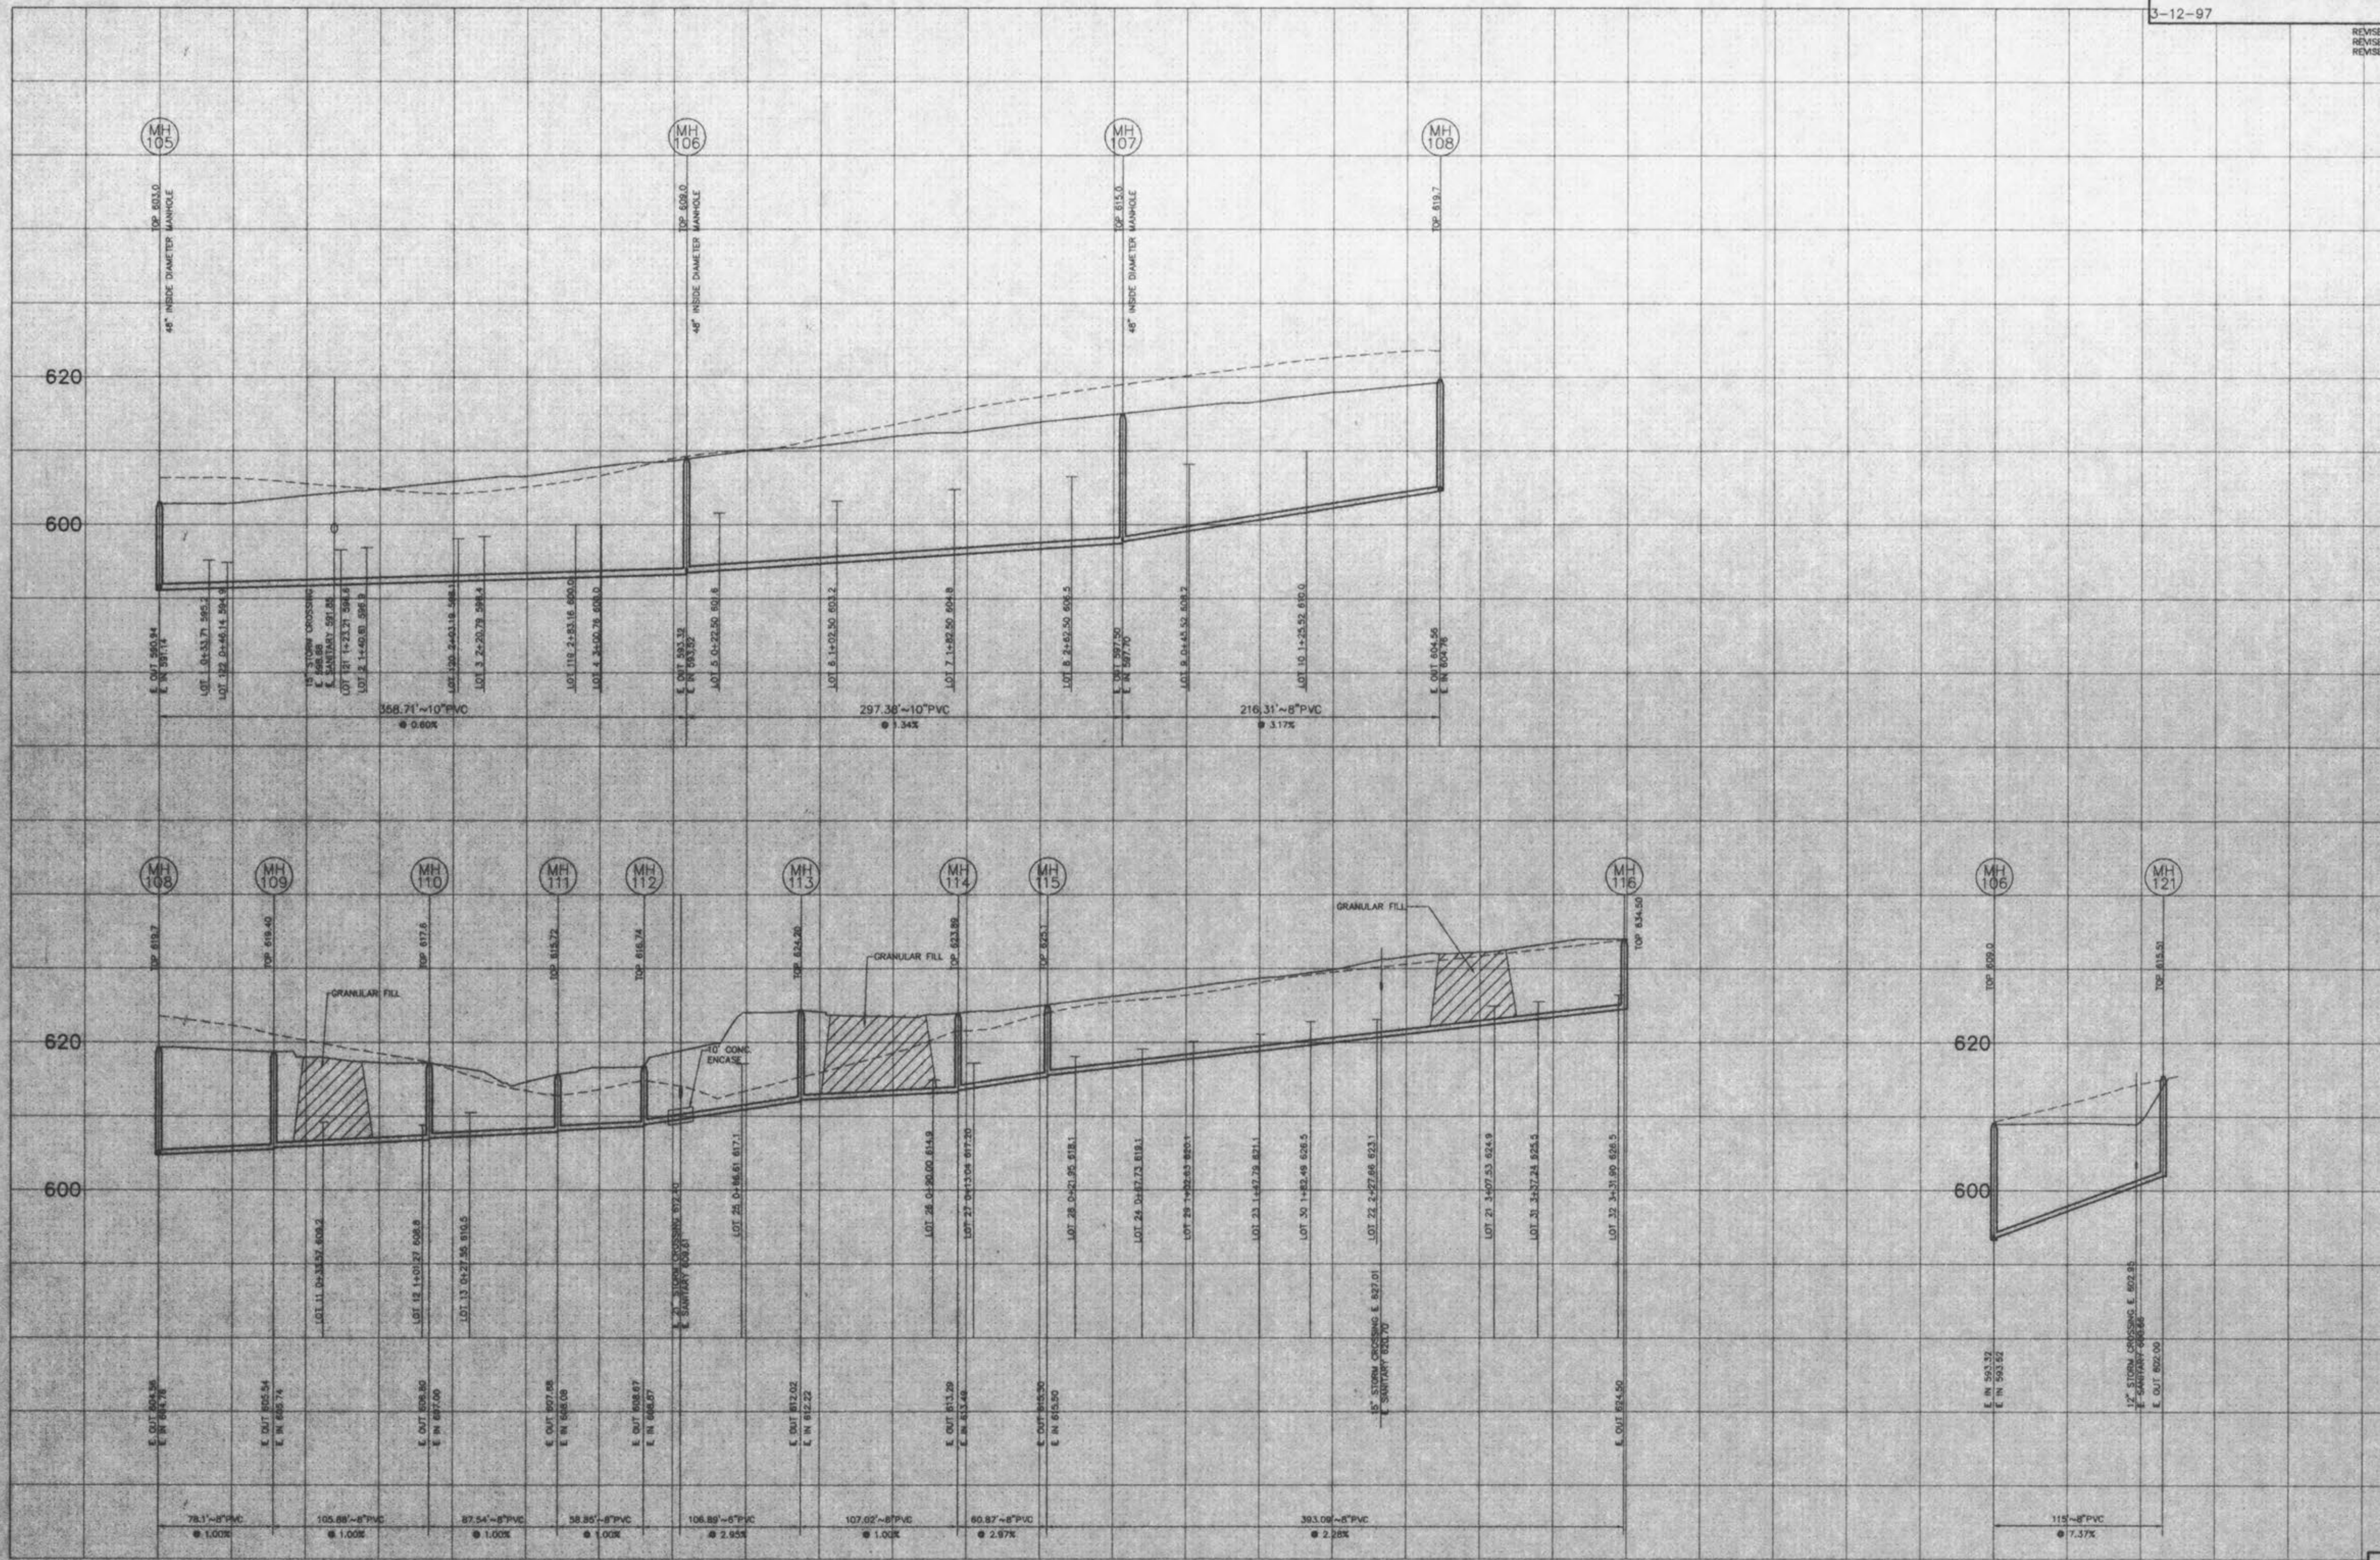

1" = 50' HORIZONTAL
 1" = 10' VERTICAL

C:\WORK\8861\DWG\INDIAN SPRINGS\INDIAN SPRINGS STATION 30