


REVISED 4-07-97
 REVISED 6-17-97
 REVISED 7-01-97

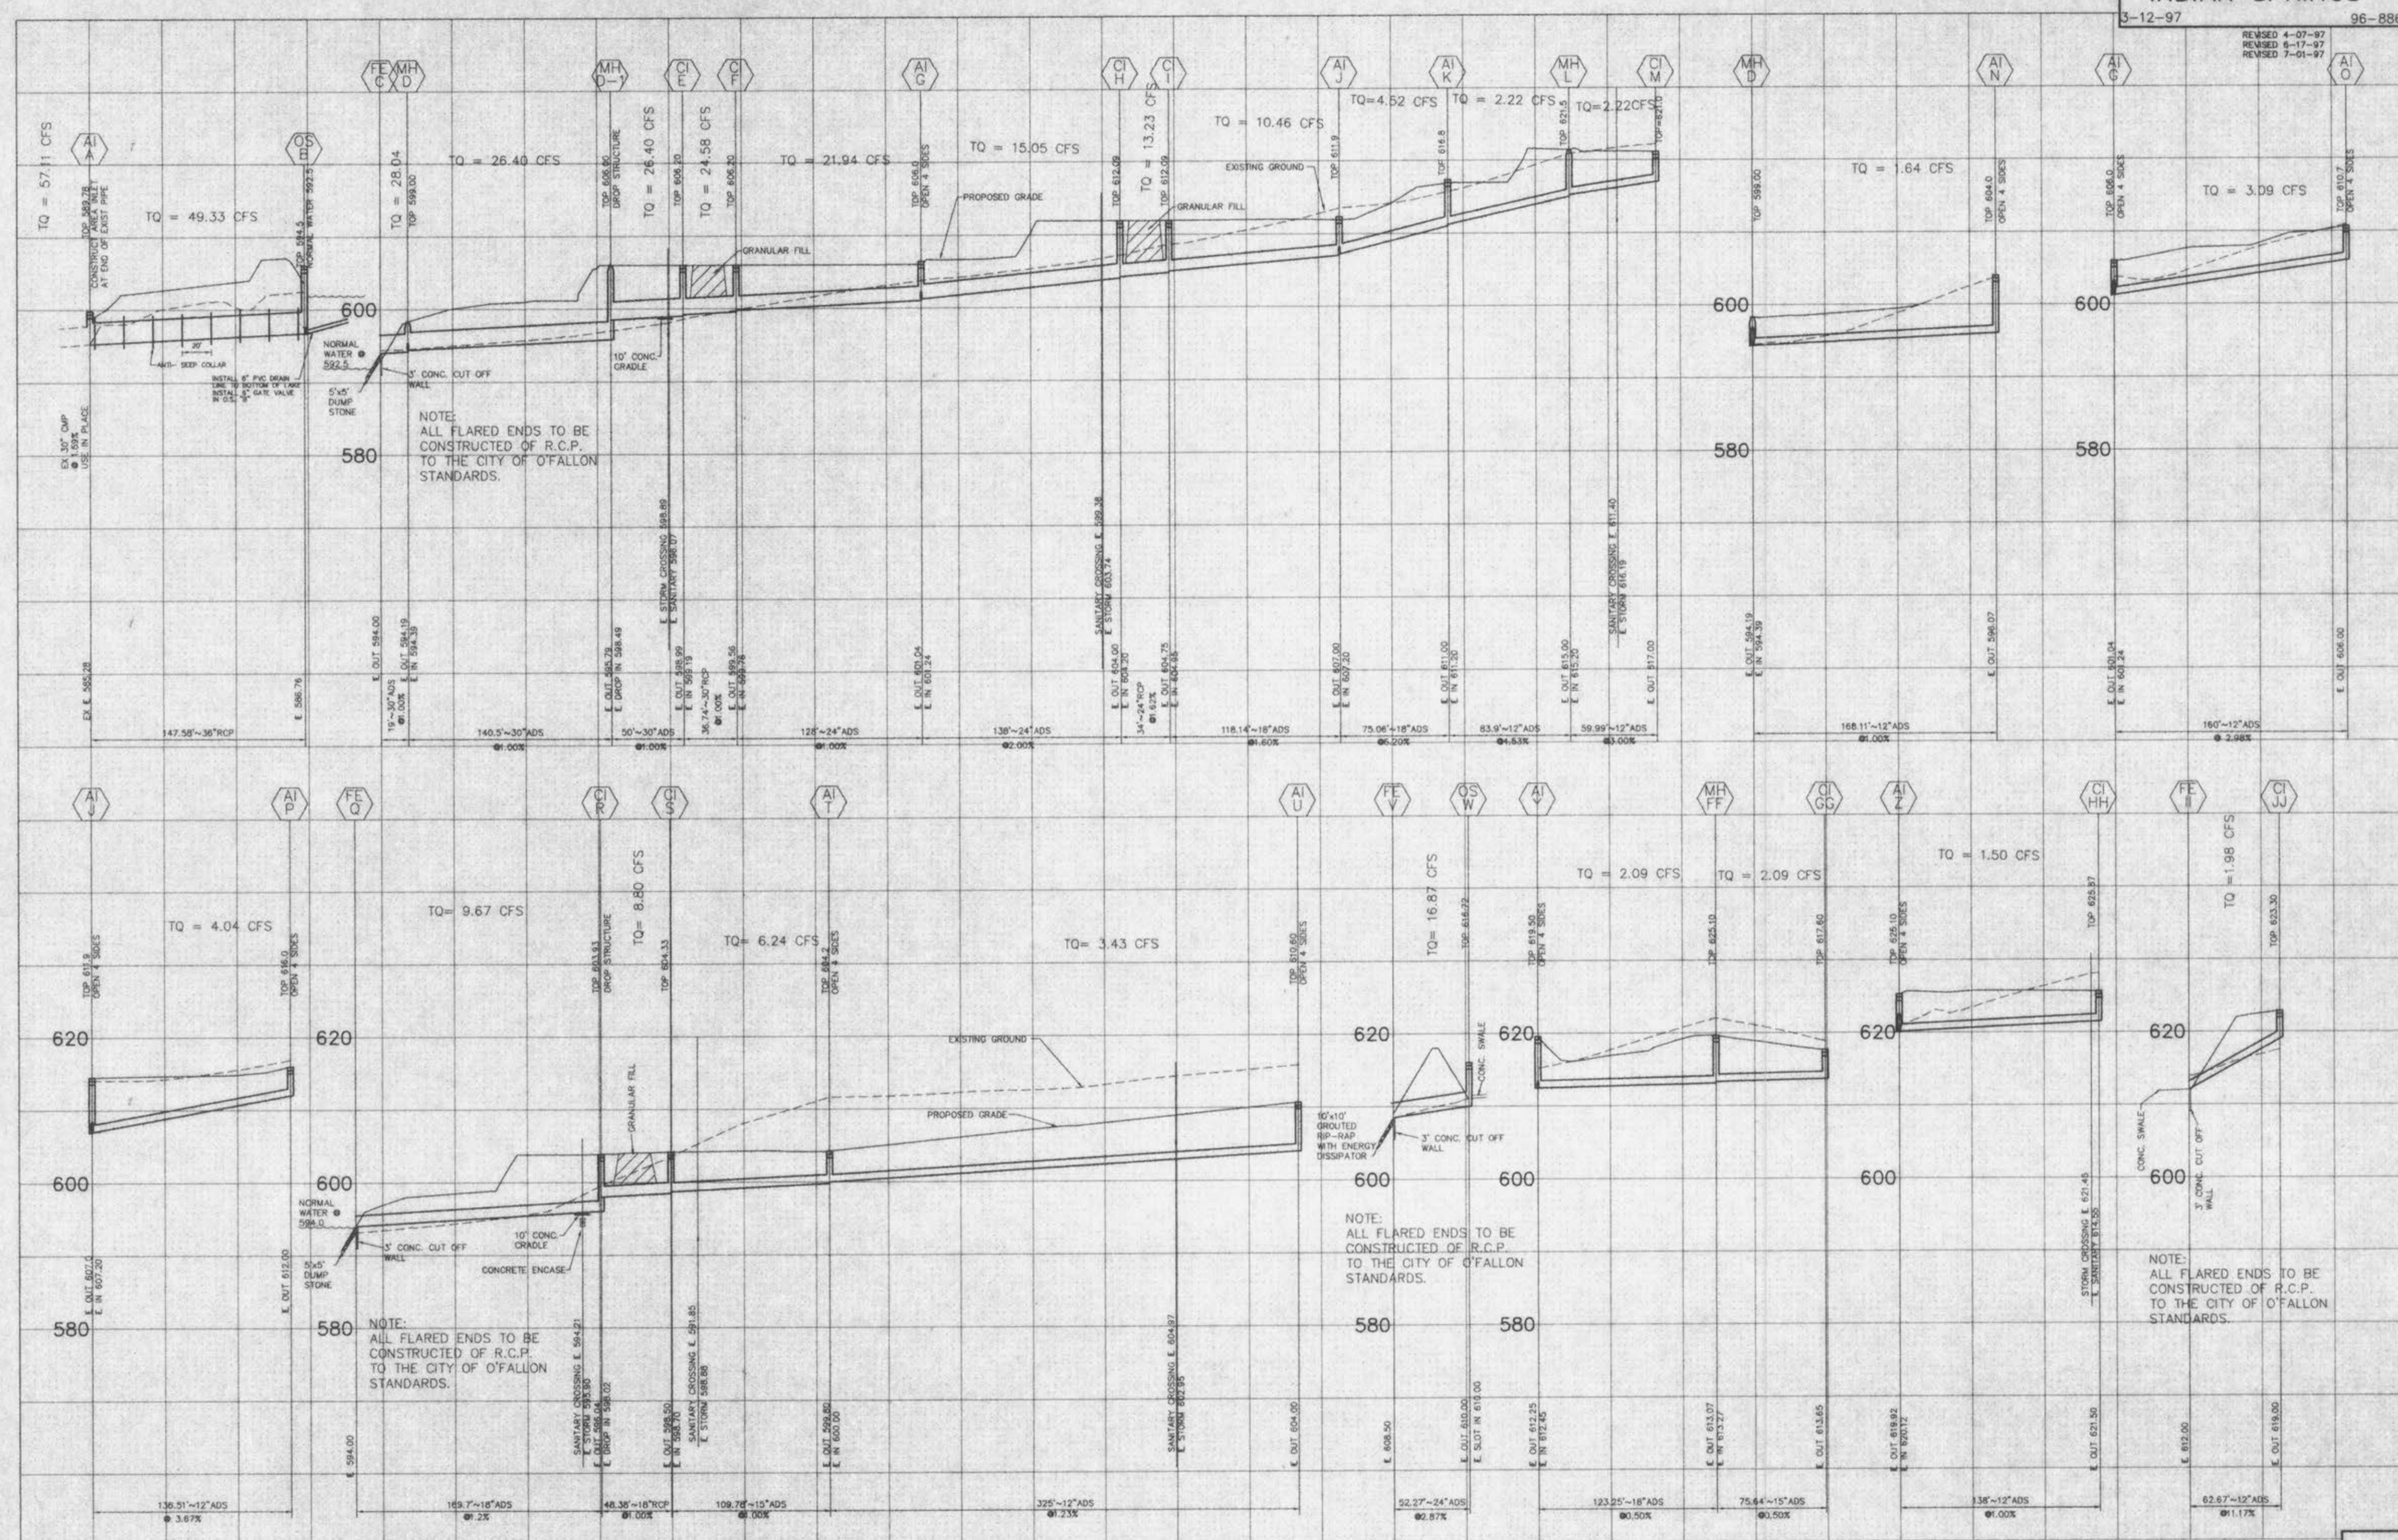

NOTE:
 ALL FLARED ENDS TO BE
 CONSTRUCTED OF R.C.P.
 TO THE CITY OF O'FALLON
 STANDARDS.

NOTE:
 ALL FLARED ENDS TO BE
 CONSTRUCTED OF R.C.P.
 TO THE CITY OF O'FALLON
 STANDARDS.

NOTE:
 ALL FLARED ENDS TO BE
 CONSTRUCTED OF R.C.P.
 TO THE CITY OF O'FALLON
 STANDARDS.

1" = 50' HORIZONTAL
 1" = 10' VERTICAL

C:\DWG\8861.DWG Tue Jul 22 13:24:14 1997 STATION 30