
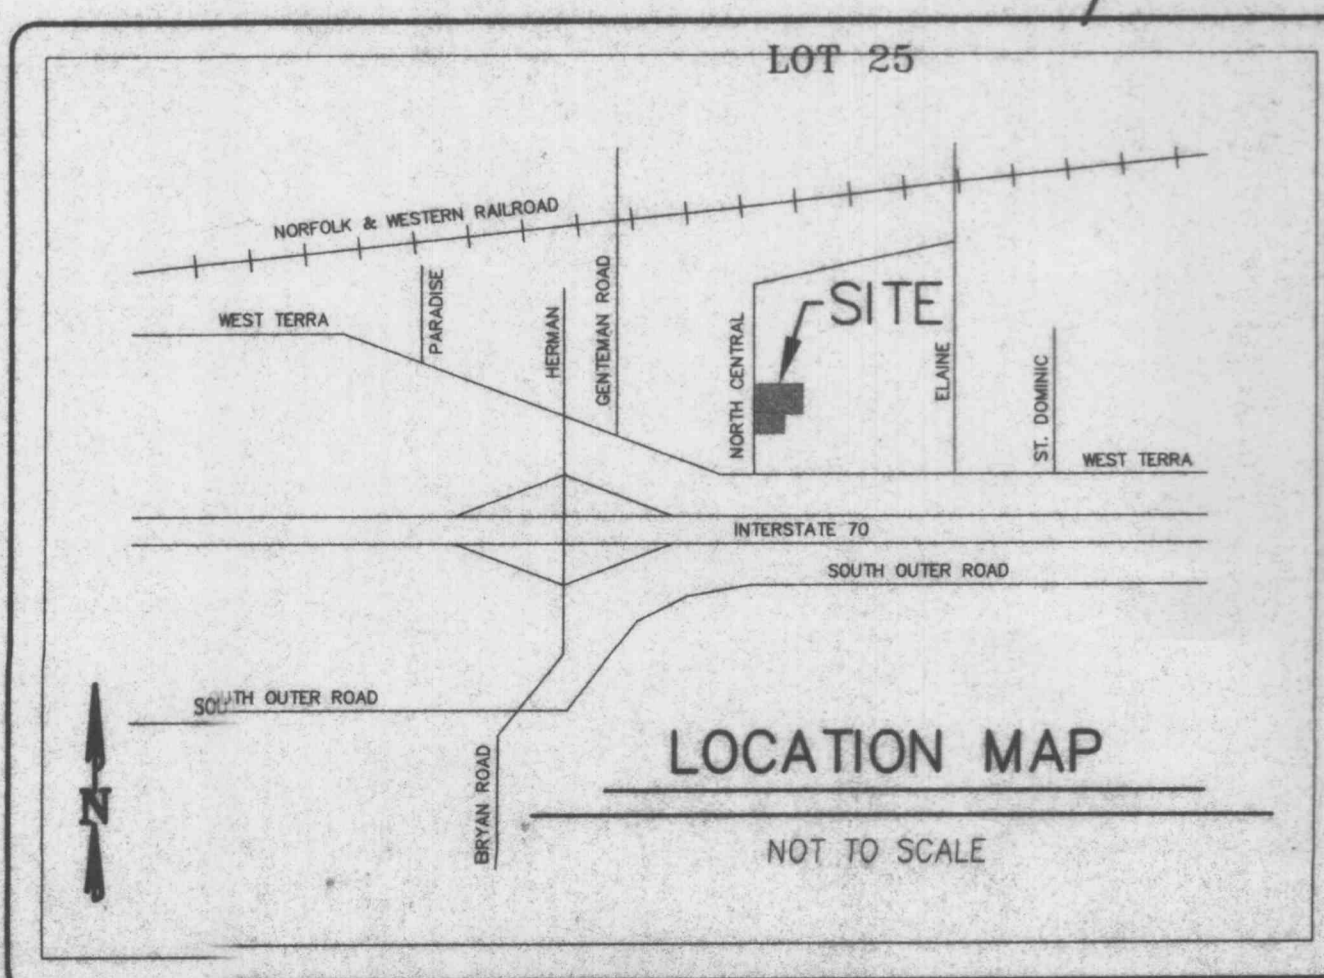
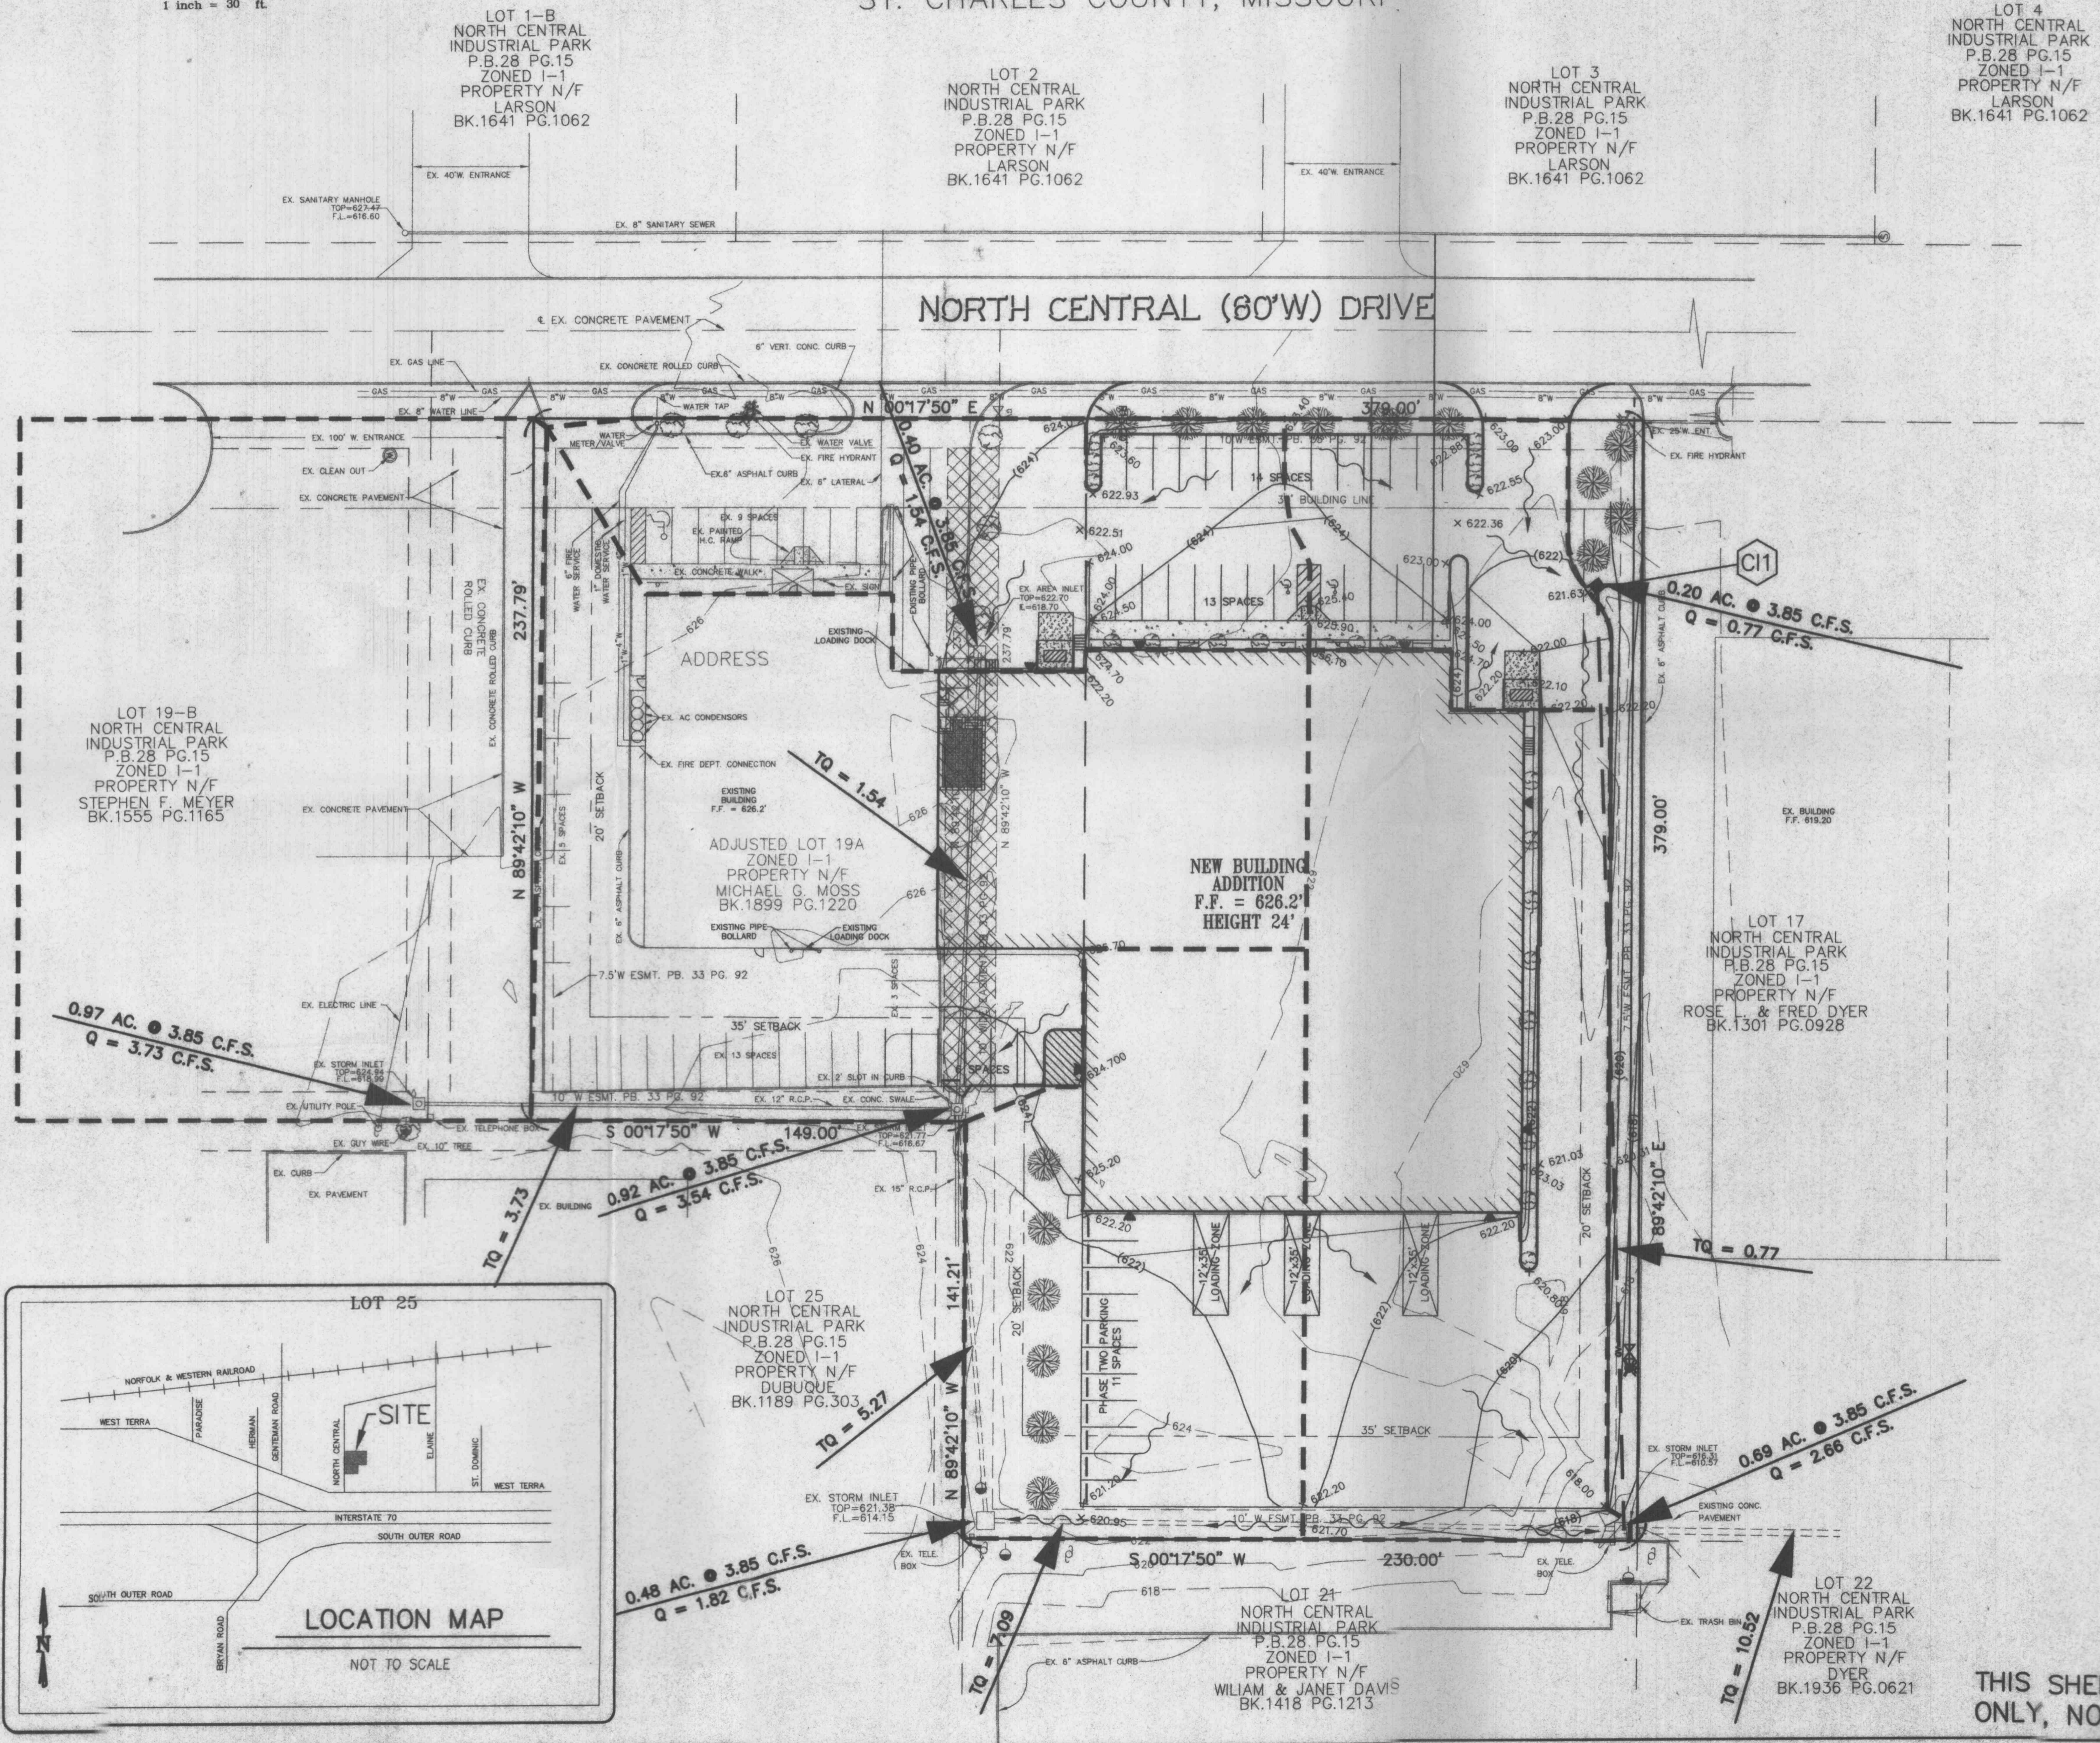


A DRAINAGE AREA MAP FOR  
**INQUIRY INTELLIGENCE SYSTEMS**  
 A TRACT OF LAND IN SECTION 30,  
 TOWNSHIP 47 NORTH, RANGE 3 EAST  
 OF THE FIFTH PRINCIPAL MERIDIAN,  
 ST. CHARLES COUNTY, MISSOURI

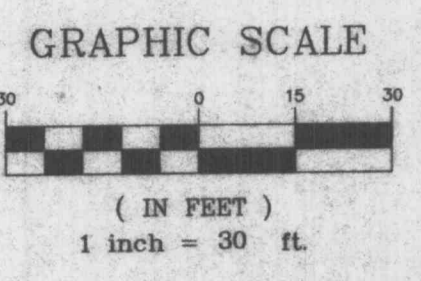

**LANDSCAPE LEGEND & TREE INVENTORY**

TREE INVENTORY:  
 (A) NO EXISTING TREES ON SITE  
 (B) 16 NEW TREES PROVIDED

- SIXTEEN (16)-2" CALIPER RED MAPLE
- TWENTY-SEVEN (27)-18" CHINA GIRL HOLLY

THIS SHEET FOR DRAINAGE PURPOSES ONLY, NOT FOR CONSTRUCTION

PREPARED FOR:  
 INQUIRY INTELLIGENCE SYSTEMS  
 12842 PENNRIDGE  
 BRIDGETON, MISSOURI  
 (314) 298-0599

DISCLAIMER OF RESPONSIBILITY  
 I hereby certify that the documents intended to be authenticated by my seal are limited to the sheet, and I hereby disclaim any responsibility for all other Drawings, Specifications, Estimates, Reports or other documents or instruments relating to or intended to be used for any part or parts of the architectural or engineering project or survey.

Copyright 1997  
 Box Engineering Company, Inc.  
 All Rights Reserved

REVISIONS

NO.	DATE	DESCRIPTION

**BAE**  
 ENGINEERING  
 PLANNING  
 SURVEYING  
 1052 South Cloverleaf Drive  
 St. Peters, MO, 63376-8445  
 314-928-5552  
 FAX 928-1718

10-06-97  
 DATE  
 95-6653C  
 PROJECT NUMBER  
 SHEET 3 OF 5  
 SHEET OF  
 6653CCON.DWG  
 FILE NAME  
 PDH RLF  
 DRAWN CHECKED