


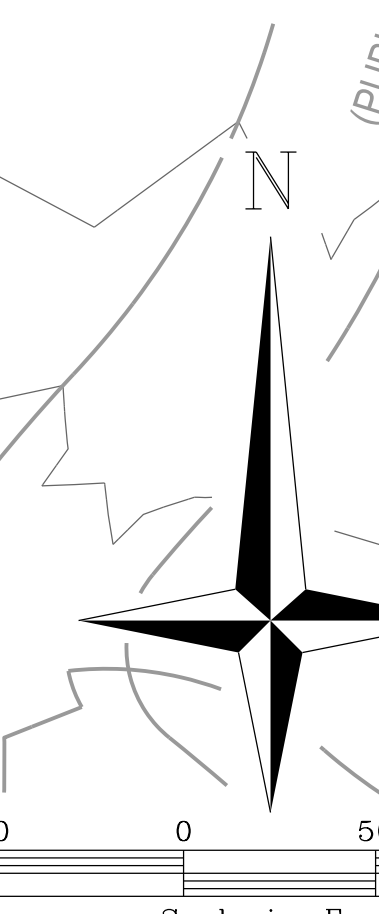


MISSOURI ONE-CALL 1-800-344-7483

CALL MISSOURI ONE-CALL SYSTEMS INC. TWO FULL BUSINESS DAYS IN ADVANCE FOR SCHEDULING WORK.

THE UNDERGROUND UTILITIES SHOWN HEREIN WERE PLOTTED FROM AVAILABLE INFORMATION AND FIELD MARKS PROVIDED BY THE MEMBER UTILITIES OF THE MISSOURI ONE-CALL SYSTEM (1-800-344-7483), AND DO NOT NECESSARILY REFLECT THE LOCATION OF ANY UTILITIES. THE USER SHALL BE RESPONSIBLE FOR VERIFYING THE LOCATION OF ANY UTILITIES PRIOR TO ANY EXCAVATION OR DAMAGE PREVENTION ACT. CHAPTER 319, RSMO.



STORM DESIGN CRITERIA
15-YEAR, 20 MINUTE DURATION

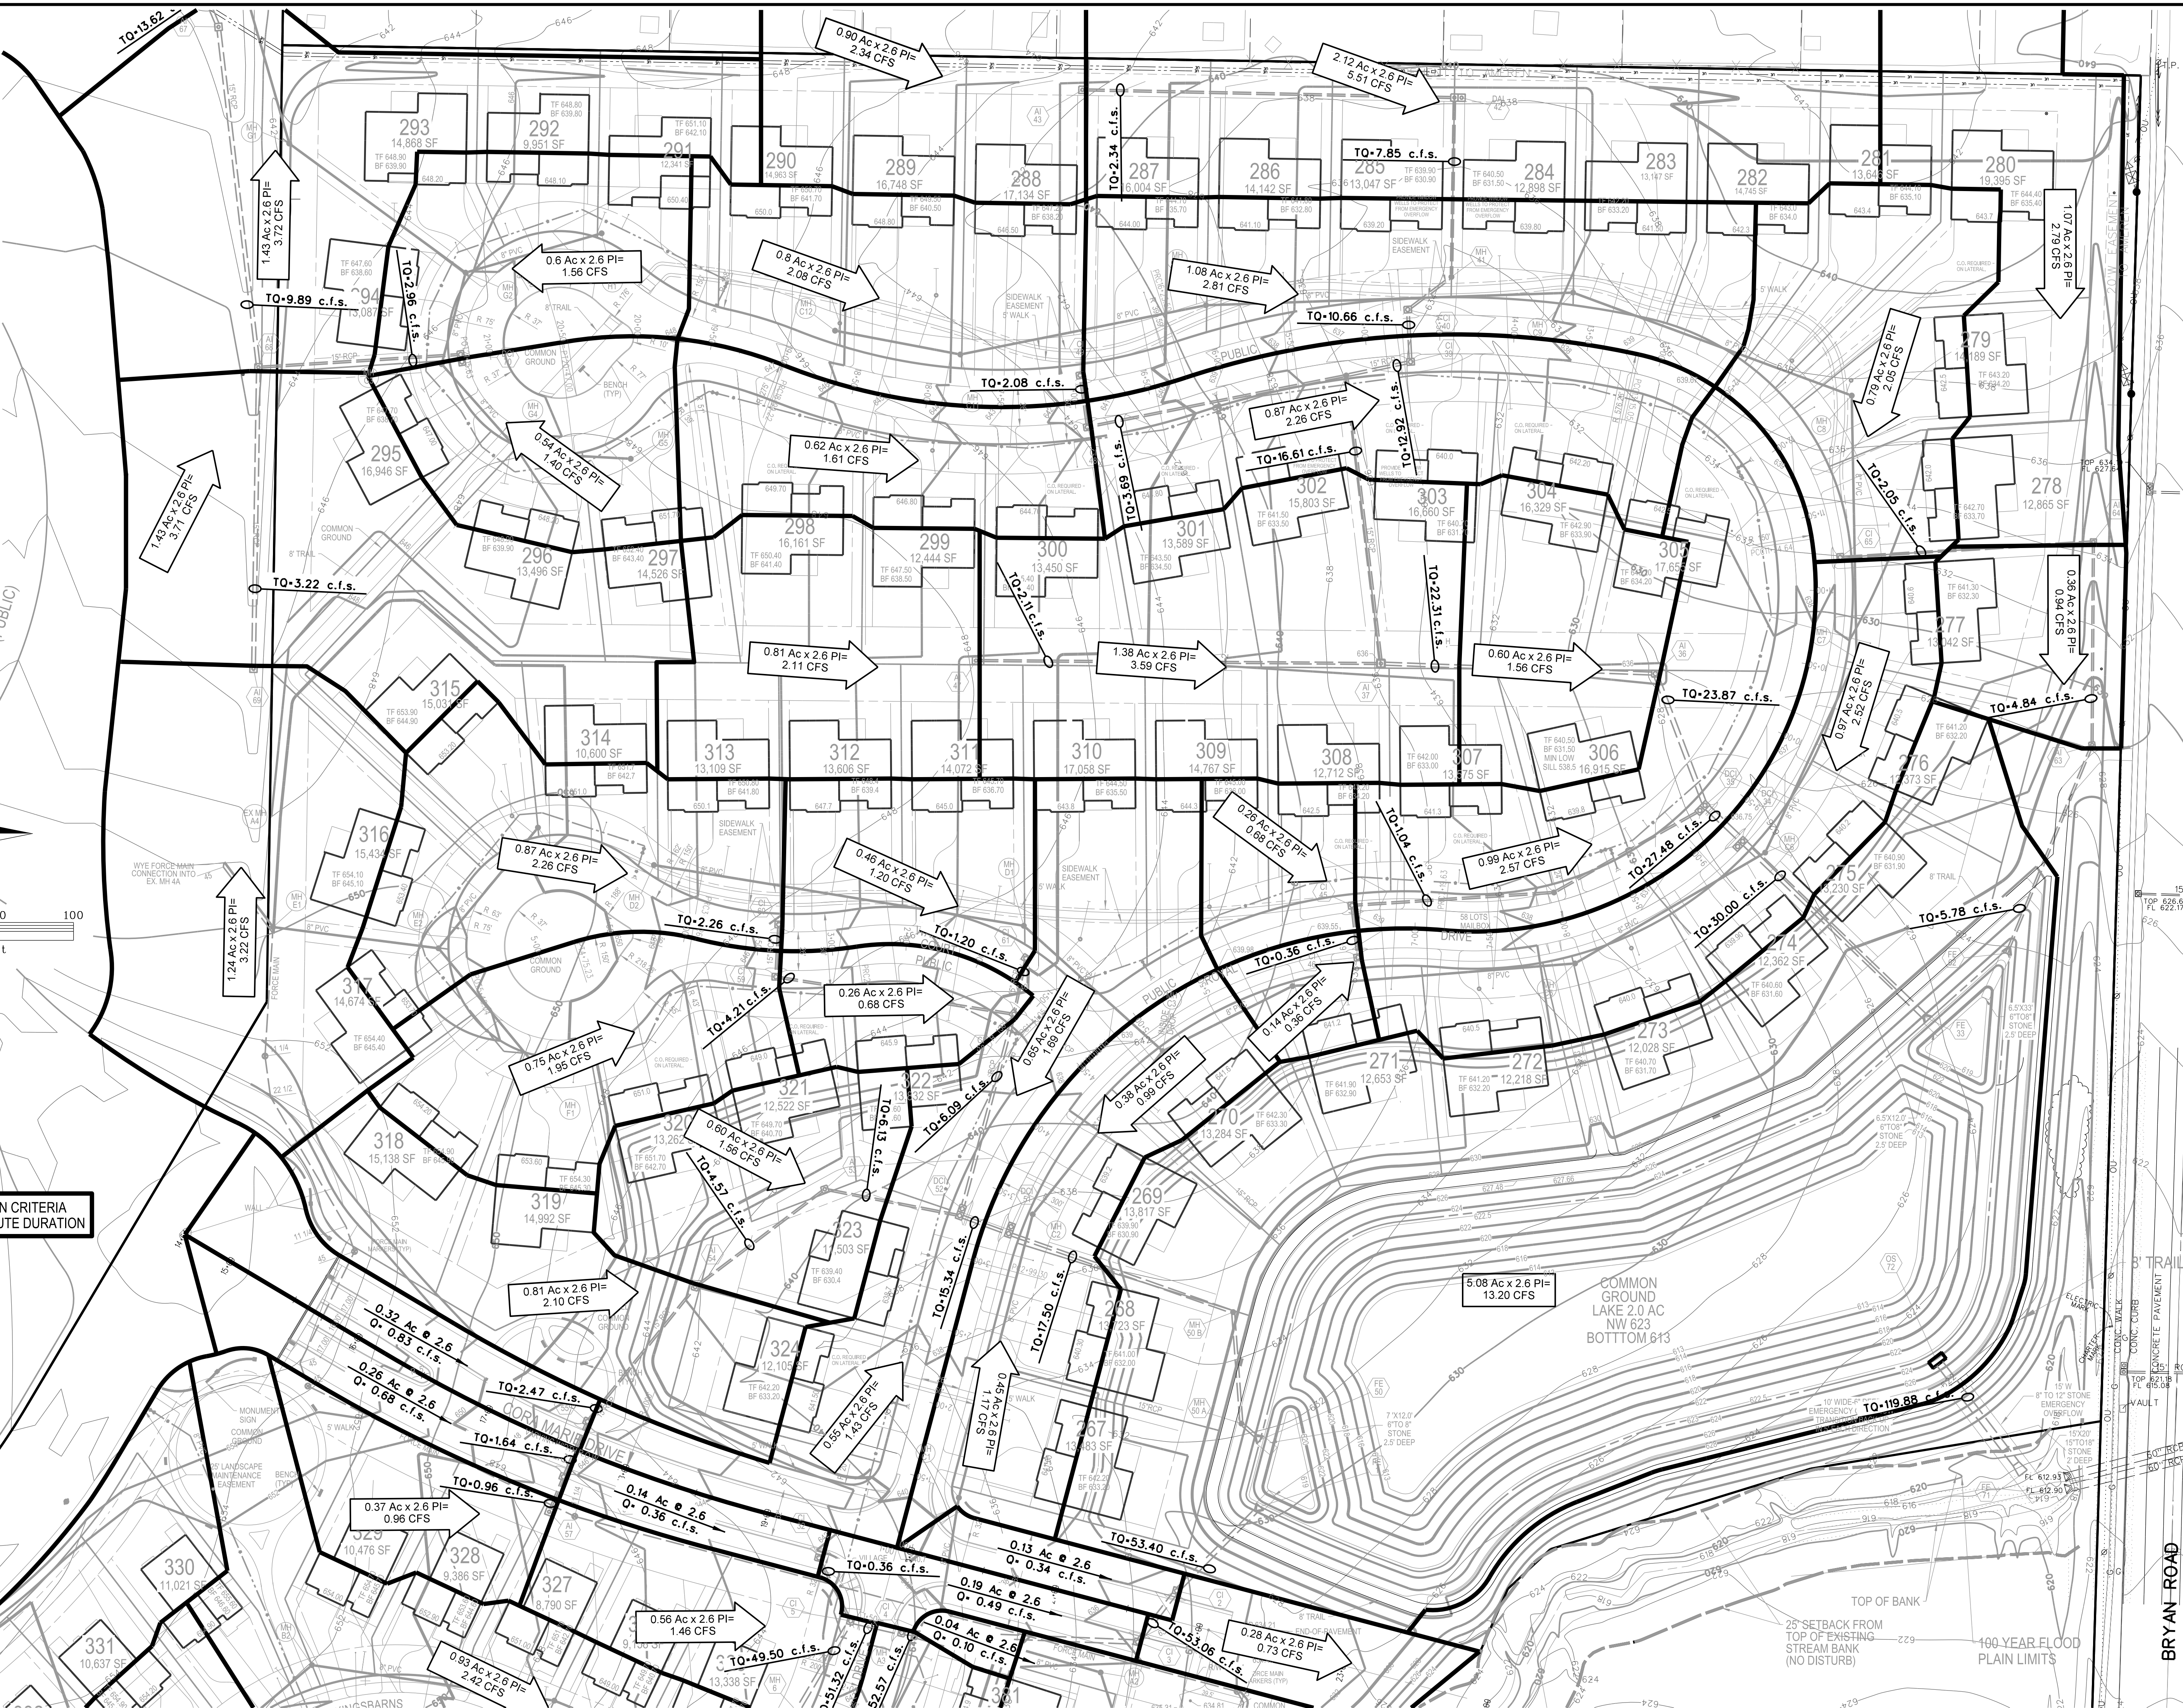

MCKELVEY
HOUSES
Building A Tradition Of Excellence Since 1898
218 CHESTERFIELD TOWNE CENTRE
CHESTERFIELD, MISSOURI 63015
(636) 308-9900

VOLZ
Incorporated
ENGINEERS
LAND PLANNING
LAND SURVEYING
TRANSPORTATION
MANAGEMENT
10848 Indian Head Trl. Blvd.
St. Louis, Missouri 63132
314-426-0212 Main
www.volzinc.com
Authority #203

03/07/2022
TIMOTHY J MEYER
Professional Engineer
MO E-24665

INVERNNESS

PROPOSED DRAINAGE
AREA MAP - VILLAGE A
PHASE 3
1575 BRYAN RD.
Project # 22450
01/10/2022
C17