


H:\CAD\2450\22450\mp\Drawings\22450 - C16 Street Profiles.dgn - Master Model 3/7/2022 2:46:50 PM Plotted by jeffkins Plot Scale 50.000000 - / in. Plot Driver: Vp25 PDF.pcplg Pen Table: Vp25 PDF.tbl

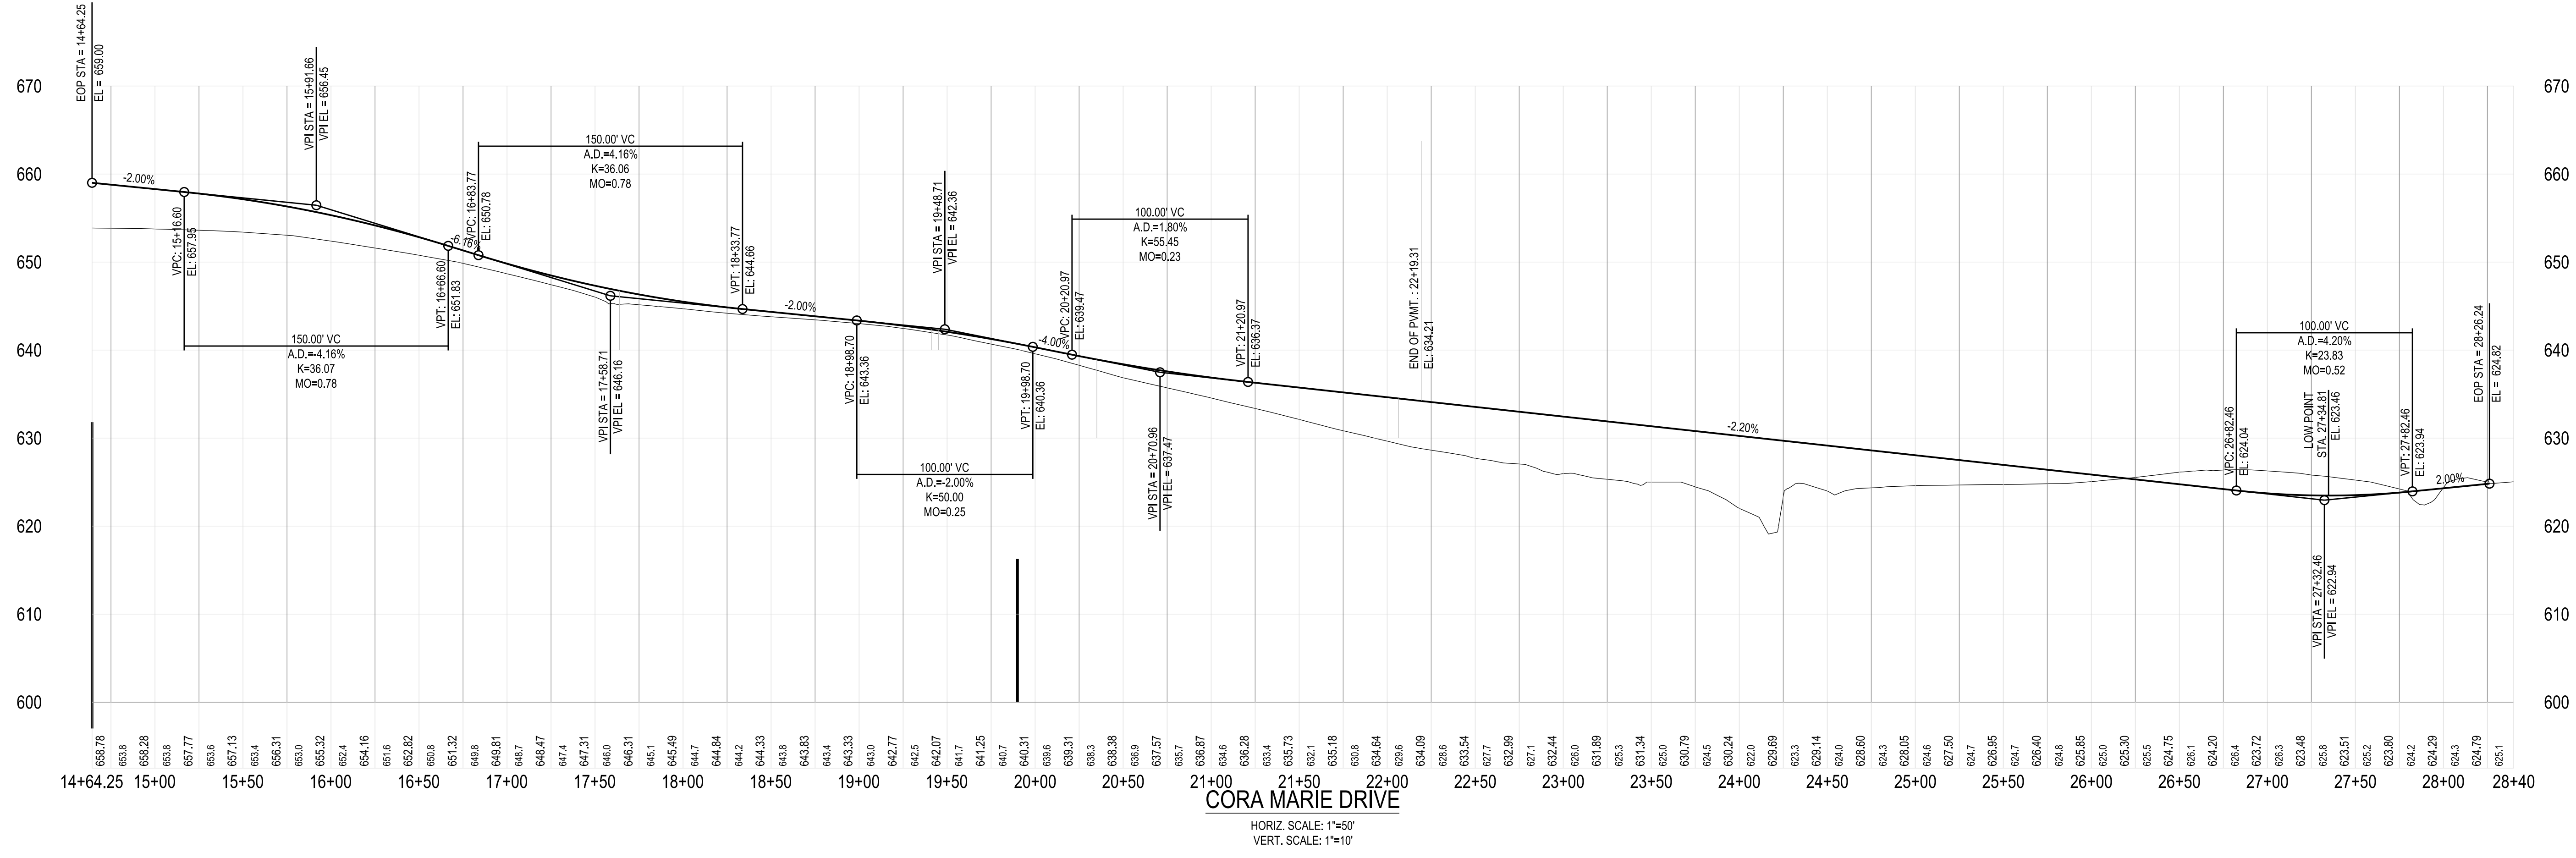

STREET PROFILES


1575 BRYAN RD.

PHASE 3

Project # 22450

01/20/2022
C16

INVERNNESS

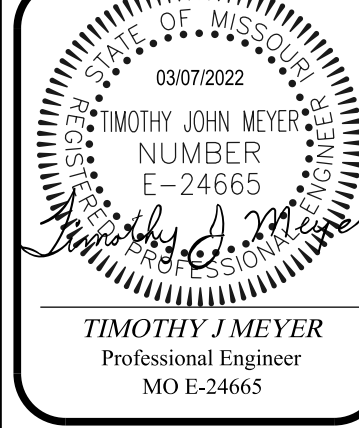

TIMOTHY J. MEYER
Professional Engineer
MO E-24665

VOLZ Incorporated
ENGINEERS
LAND PLANNING
LAND SURVEYING
TRANSPORTATION
MANAGEMENT

10848 Indian Head Trl. Bldg.
St. Louis, Missouri 63132
314.426.6212 Main
www.volzinc.com
Authority #203

MCKELVEY HOMES
Building A Tradition Of Excellence Since 1898

218 CHESTERFIELD TOWNE CENTRE
CHESTERFIELD, MISSOURI 63005
(636) 536-6600