
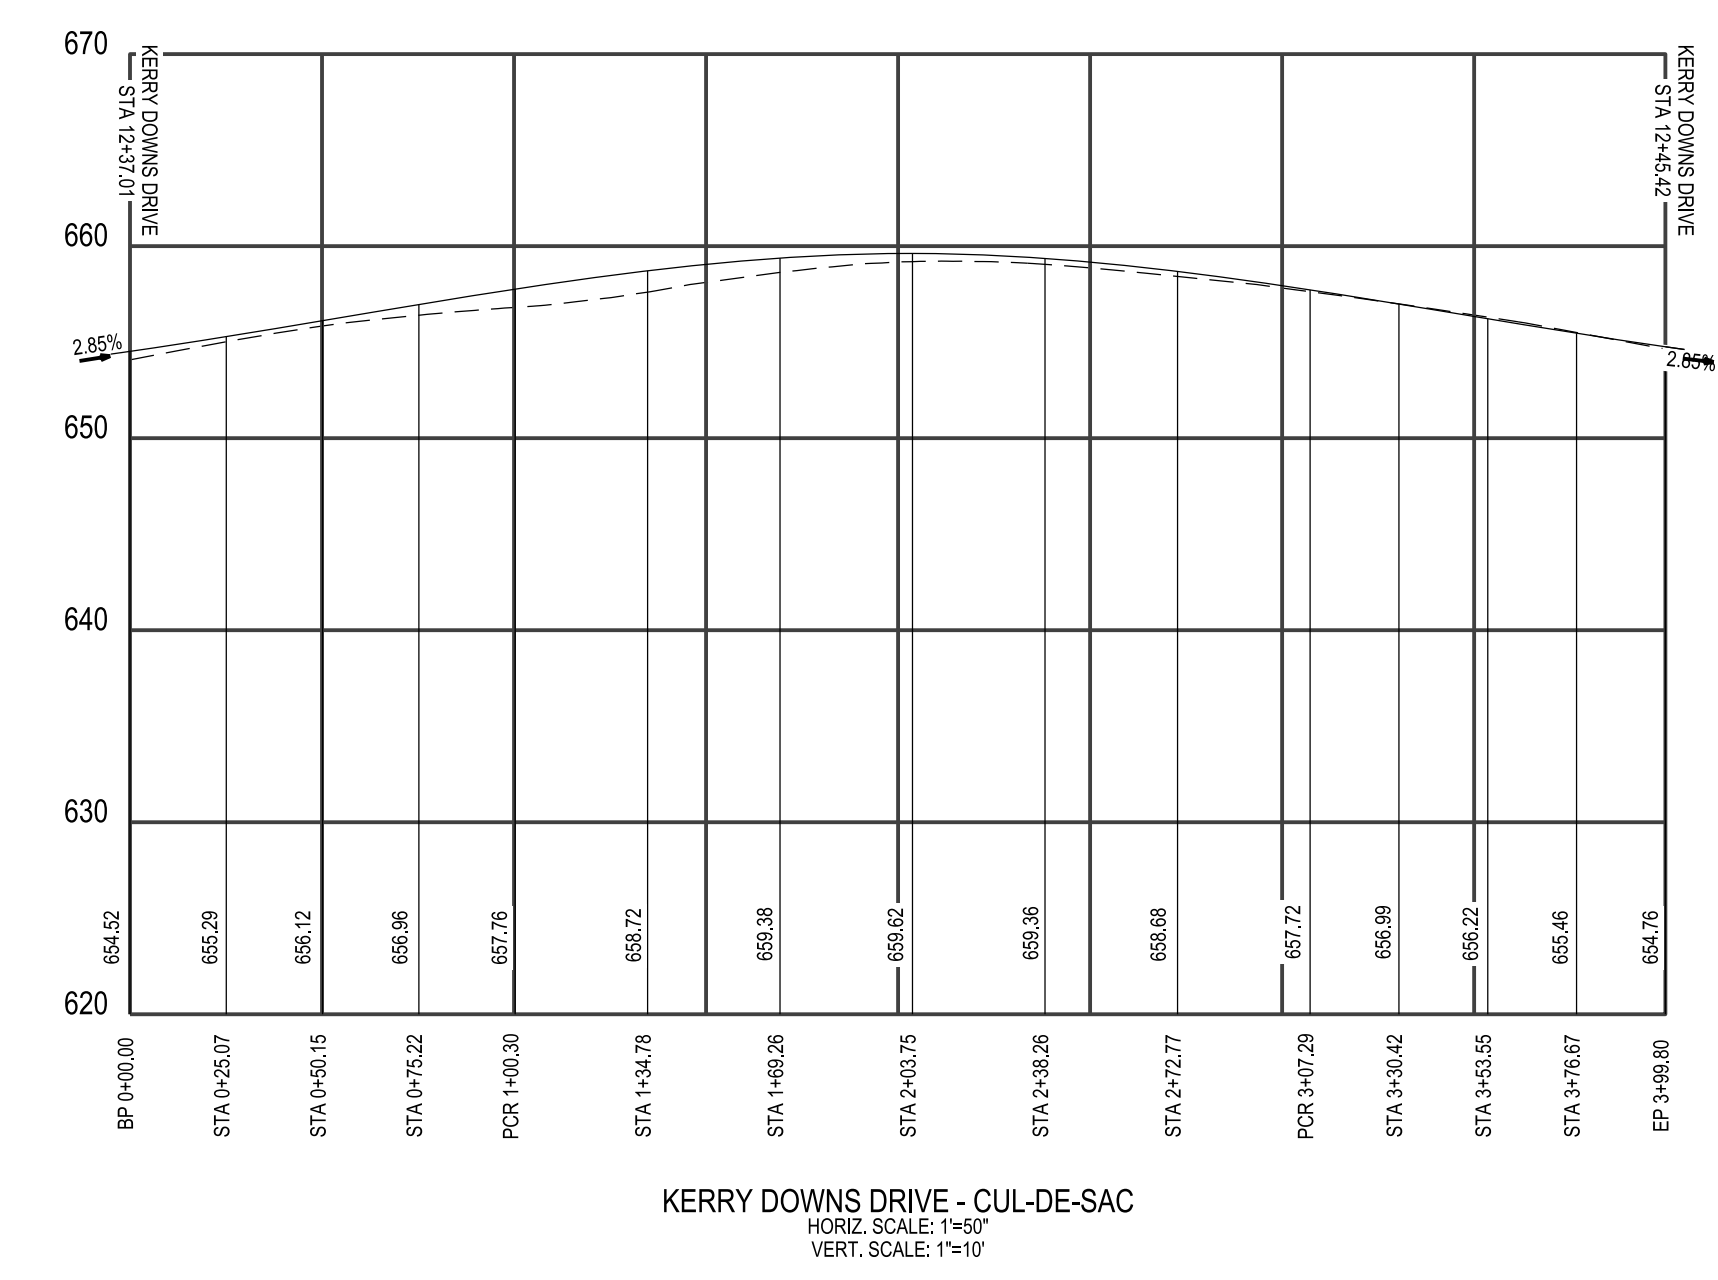
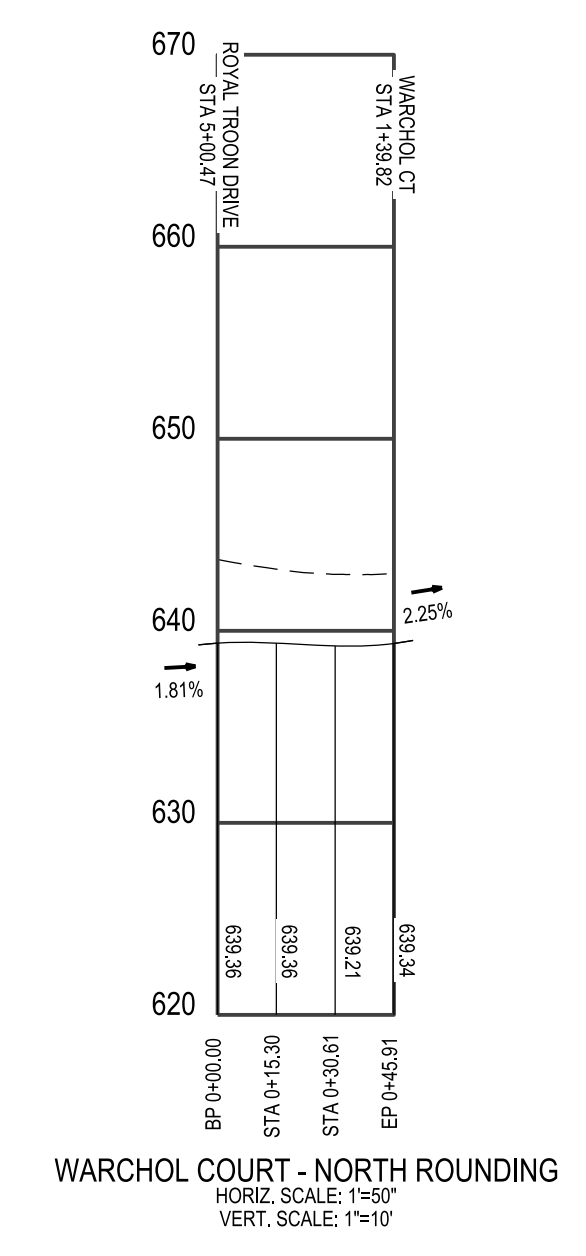
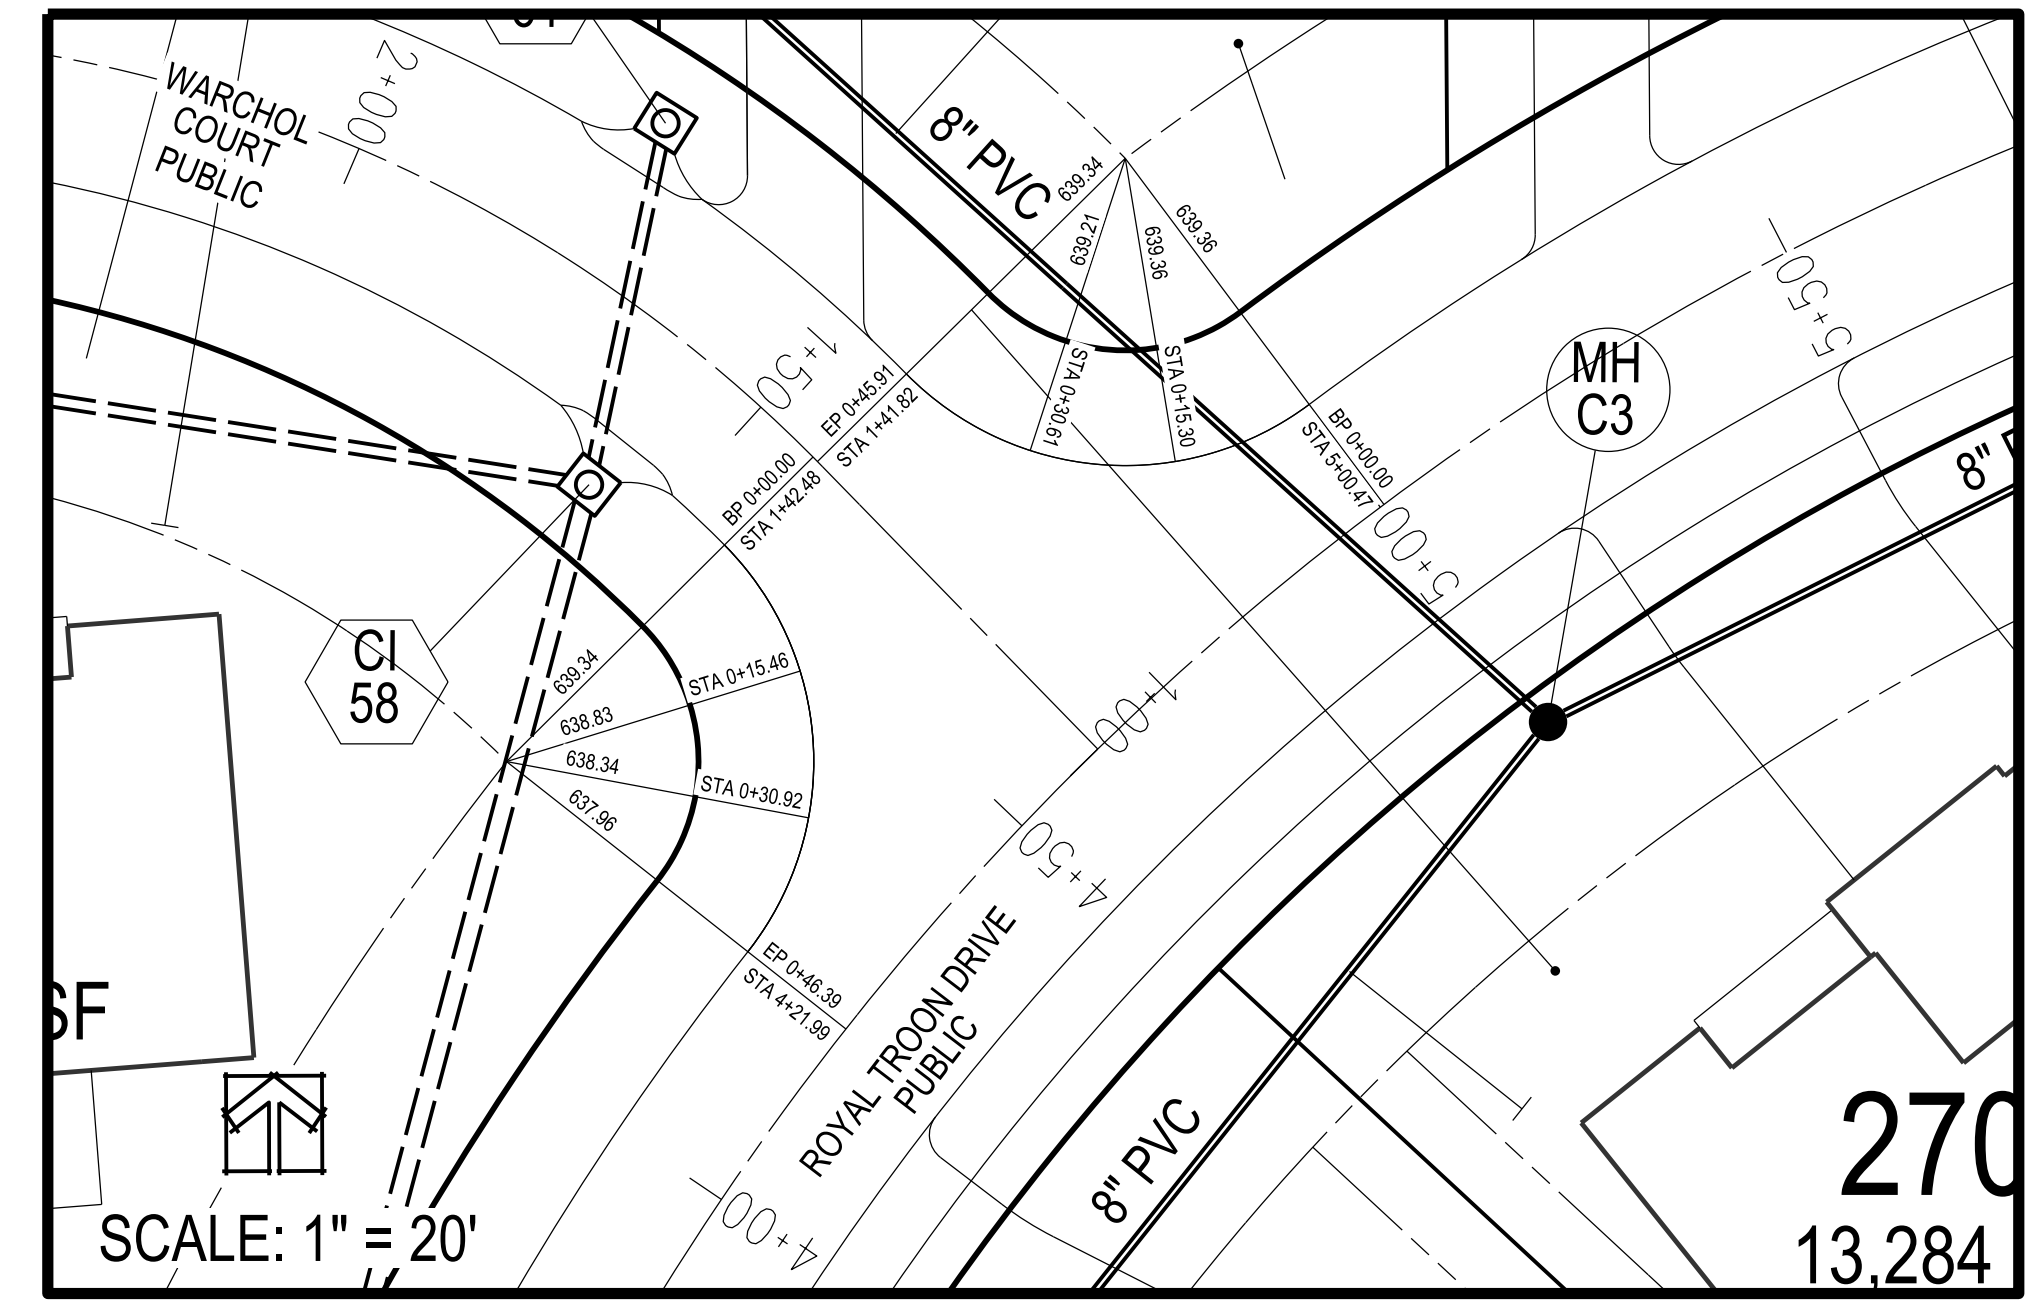
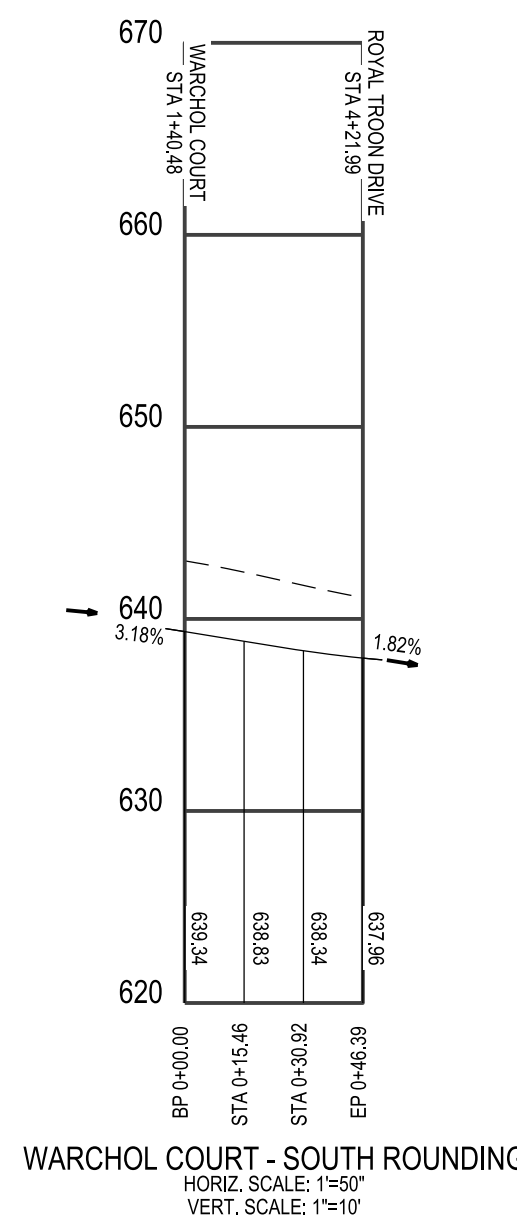


H:\CAD\24400\24400-22489\24450\WpPlans\24450 - C18 Warnings.dgn - Master Model 3/7/2022 2:46:52 PM Plotted by jenkins Plot Scale: 50.000000 / 1" Plot Driver: wcp5 PLOT.plt Plot Date: 3/7/2022 2:46:52 PM

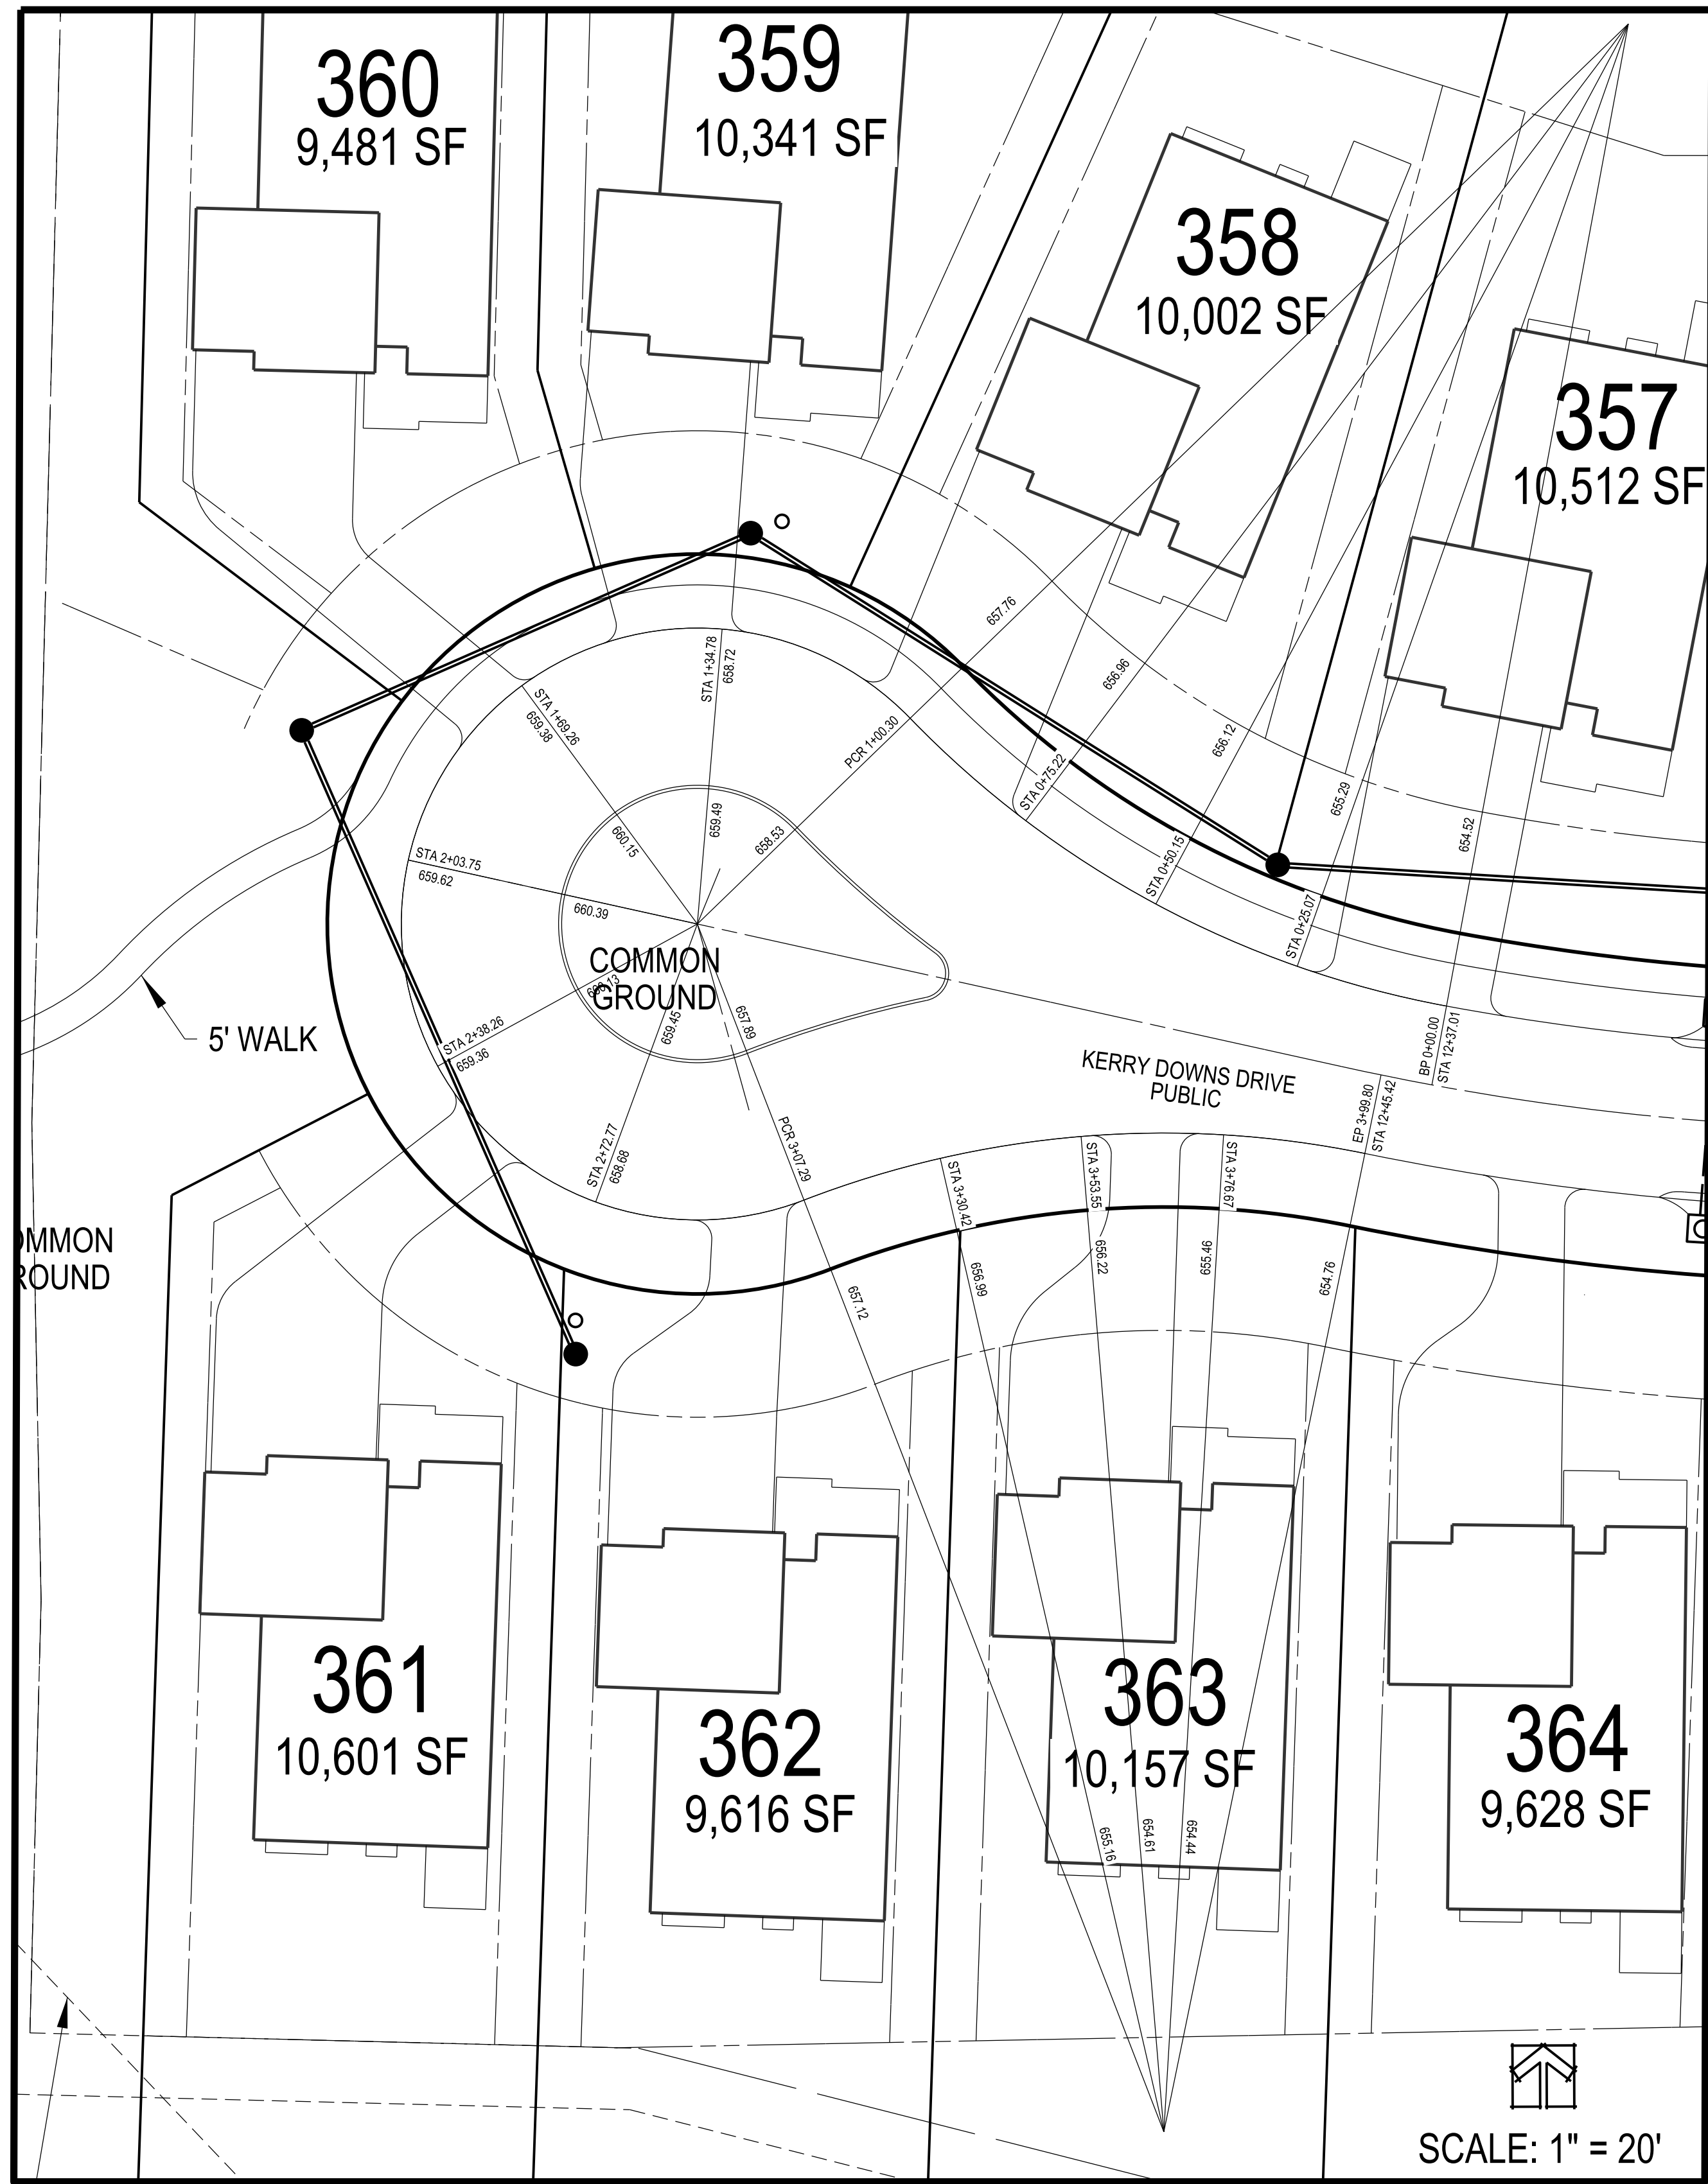

INVERNESS

TIMOTHY J MEYER
 Professional Engineer
 MO E-24665

VOLZ
 Incorporated
 ENGINEERS
 LAND PLANNING
 LAND SURVEYING
 TRANSPORTATION
 MANAGEMENT

MCKELVEY
 HOMES
 Building A Tradition Of Excellence Since 1898
 218 CHESTERFIELD TOWNE CENTRE
 CHESTERFIELD, MISSOURI 63015
 (636) 536-6600

01/20/2022
C18