


Scale: 1"=50'

NOTE: All fire hydrants are to be Mueller brand 3-way type with valves.

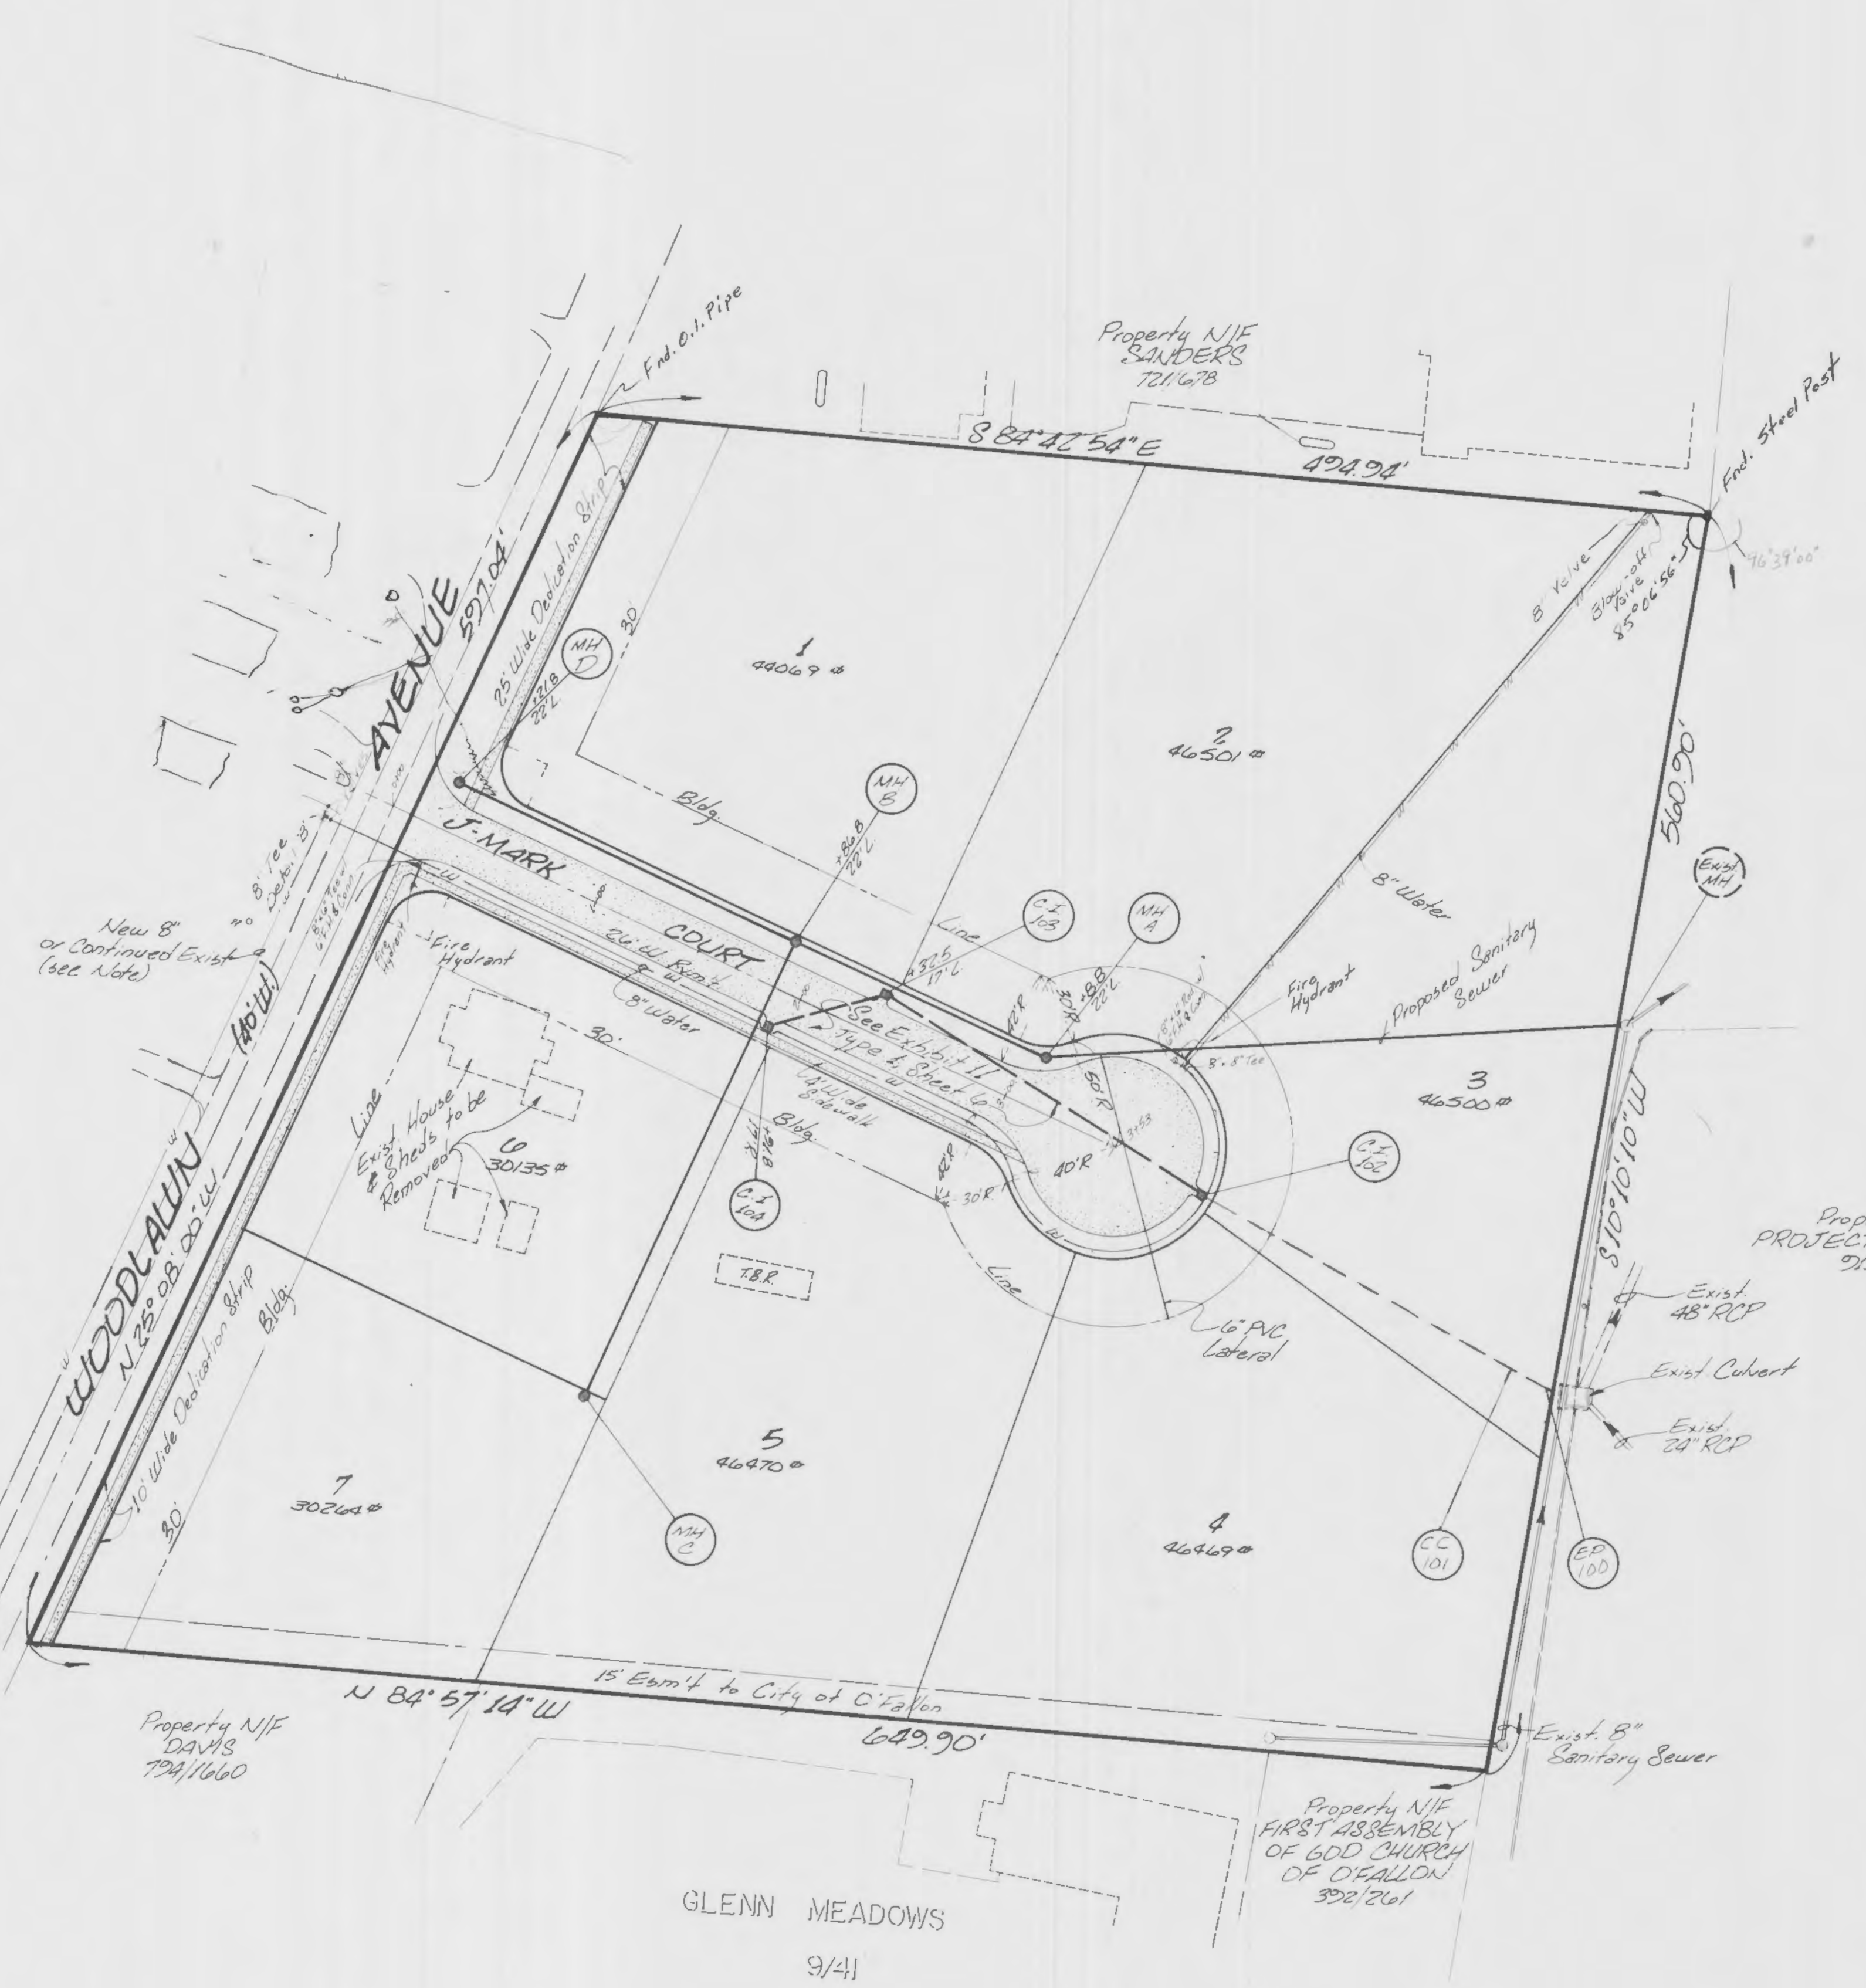

937.210  
 0.8948 @ 50°05'  
 474.74  
 178.8948  
 443.4110  
 0.9919 @ 55°52'


3.57°45'37"E, 934.721  
 3.88°58'34"E.  
 N 87°15'30"E.  
 443.373

Property N/J  
 PROJECTS UNLIMITED  
 213/114

3.87°04'55"E  
 177.325  
 N 87°15'30"E  
 443.411

Property N/J  
 FIRST ASSEMBLY  
 OF GOD CHURCH  
 OF O'FALLON  
 302/261

Note:  
 All laterals have direct access  
 to Sanitary Sewer, except lot 4,  
 and will be designed and built  
 with individual lot development.

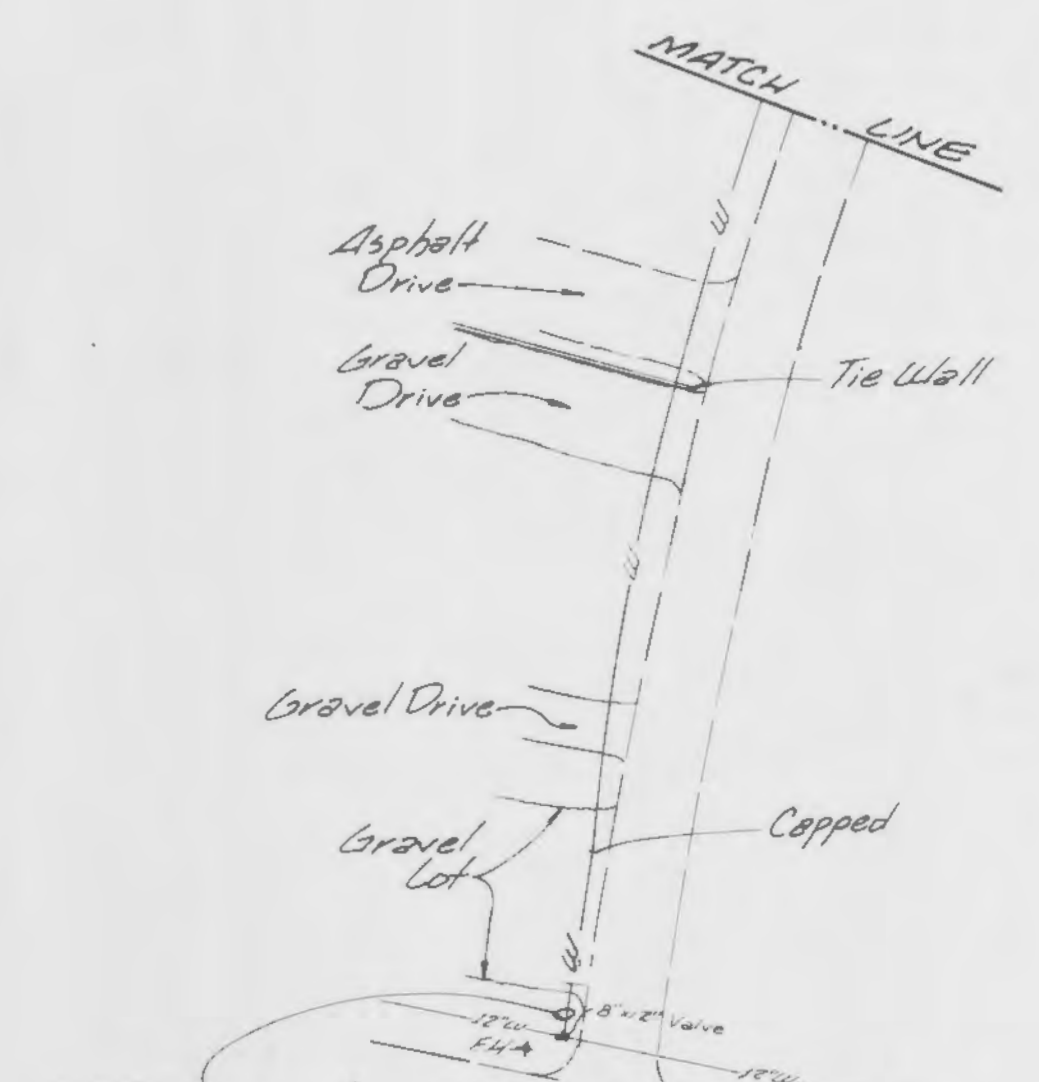

NOTE: Existing Water Main  
 Exist. Water Main to be replaced with  
 8" if smaller than 8". If Exist. Main is 8"  
 or larger match exist. size and continue  
 along the west side of Woodlawn Ave.  
 to the intersection of J-Mark Court.  
 Install 8" Main to serve J-Mark Apart-  
 ments as shown on this plan. Location  
 of Existing Water line to be verified  
 at time of construction.

GLENN MEADOWS  
 9/41