

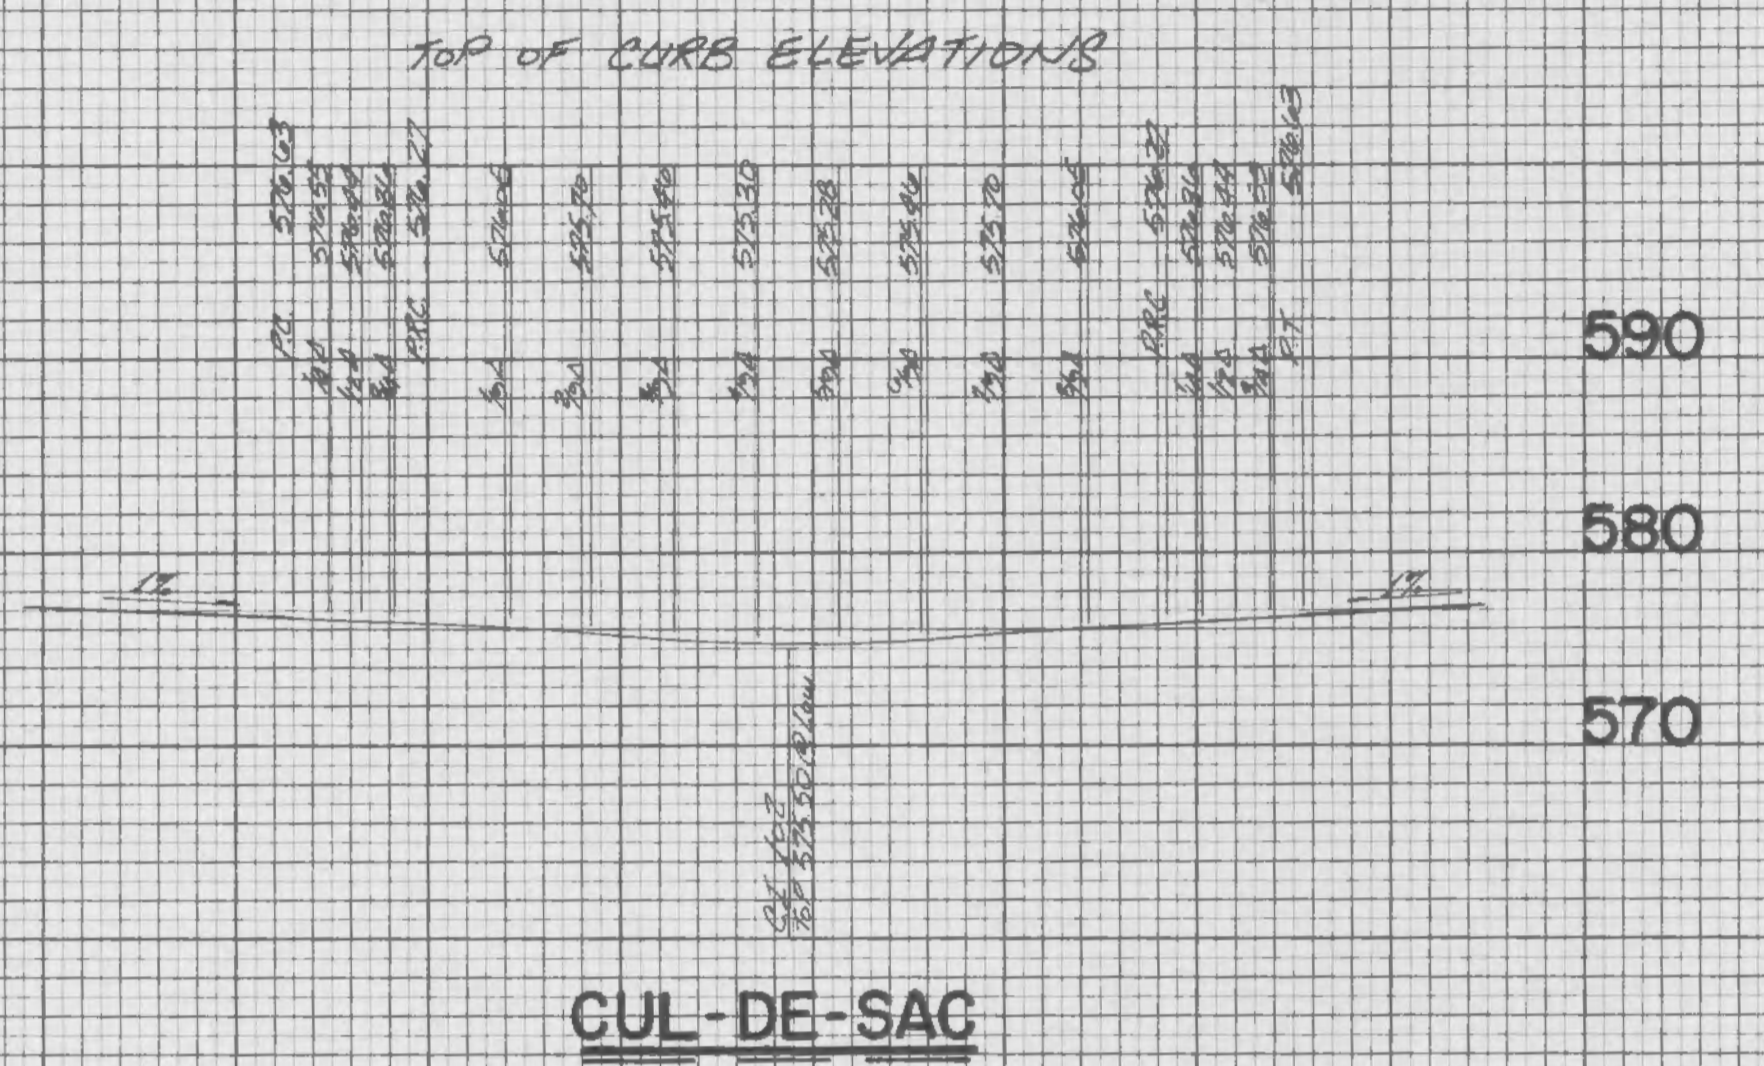
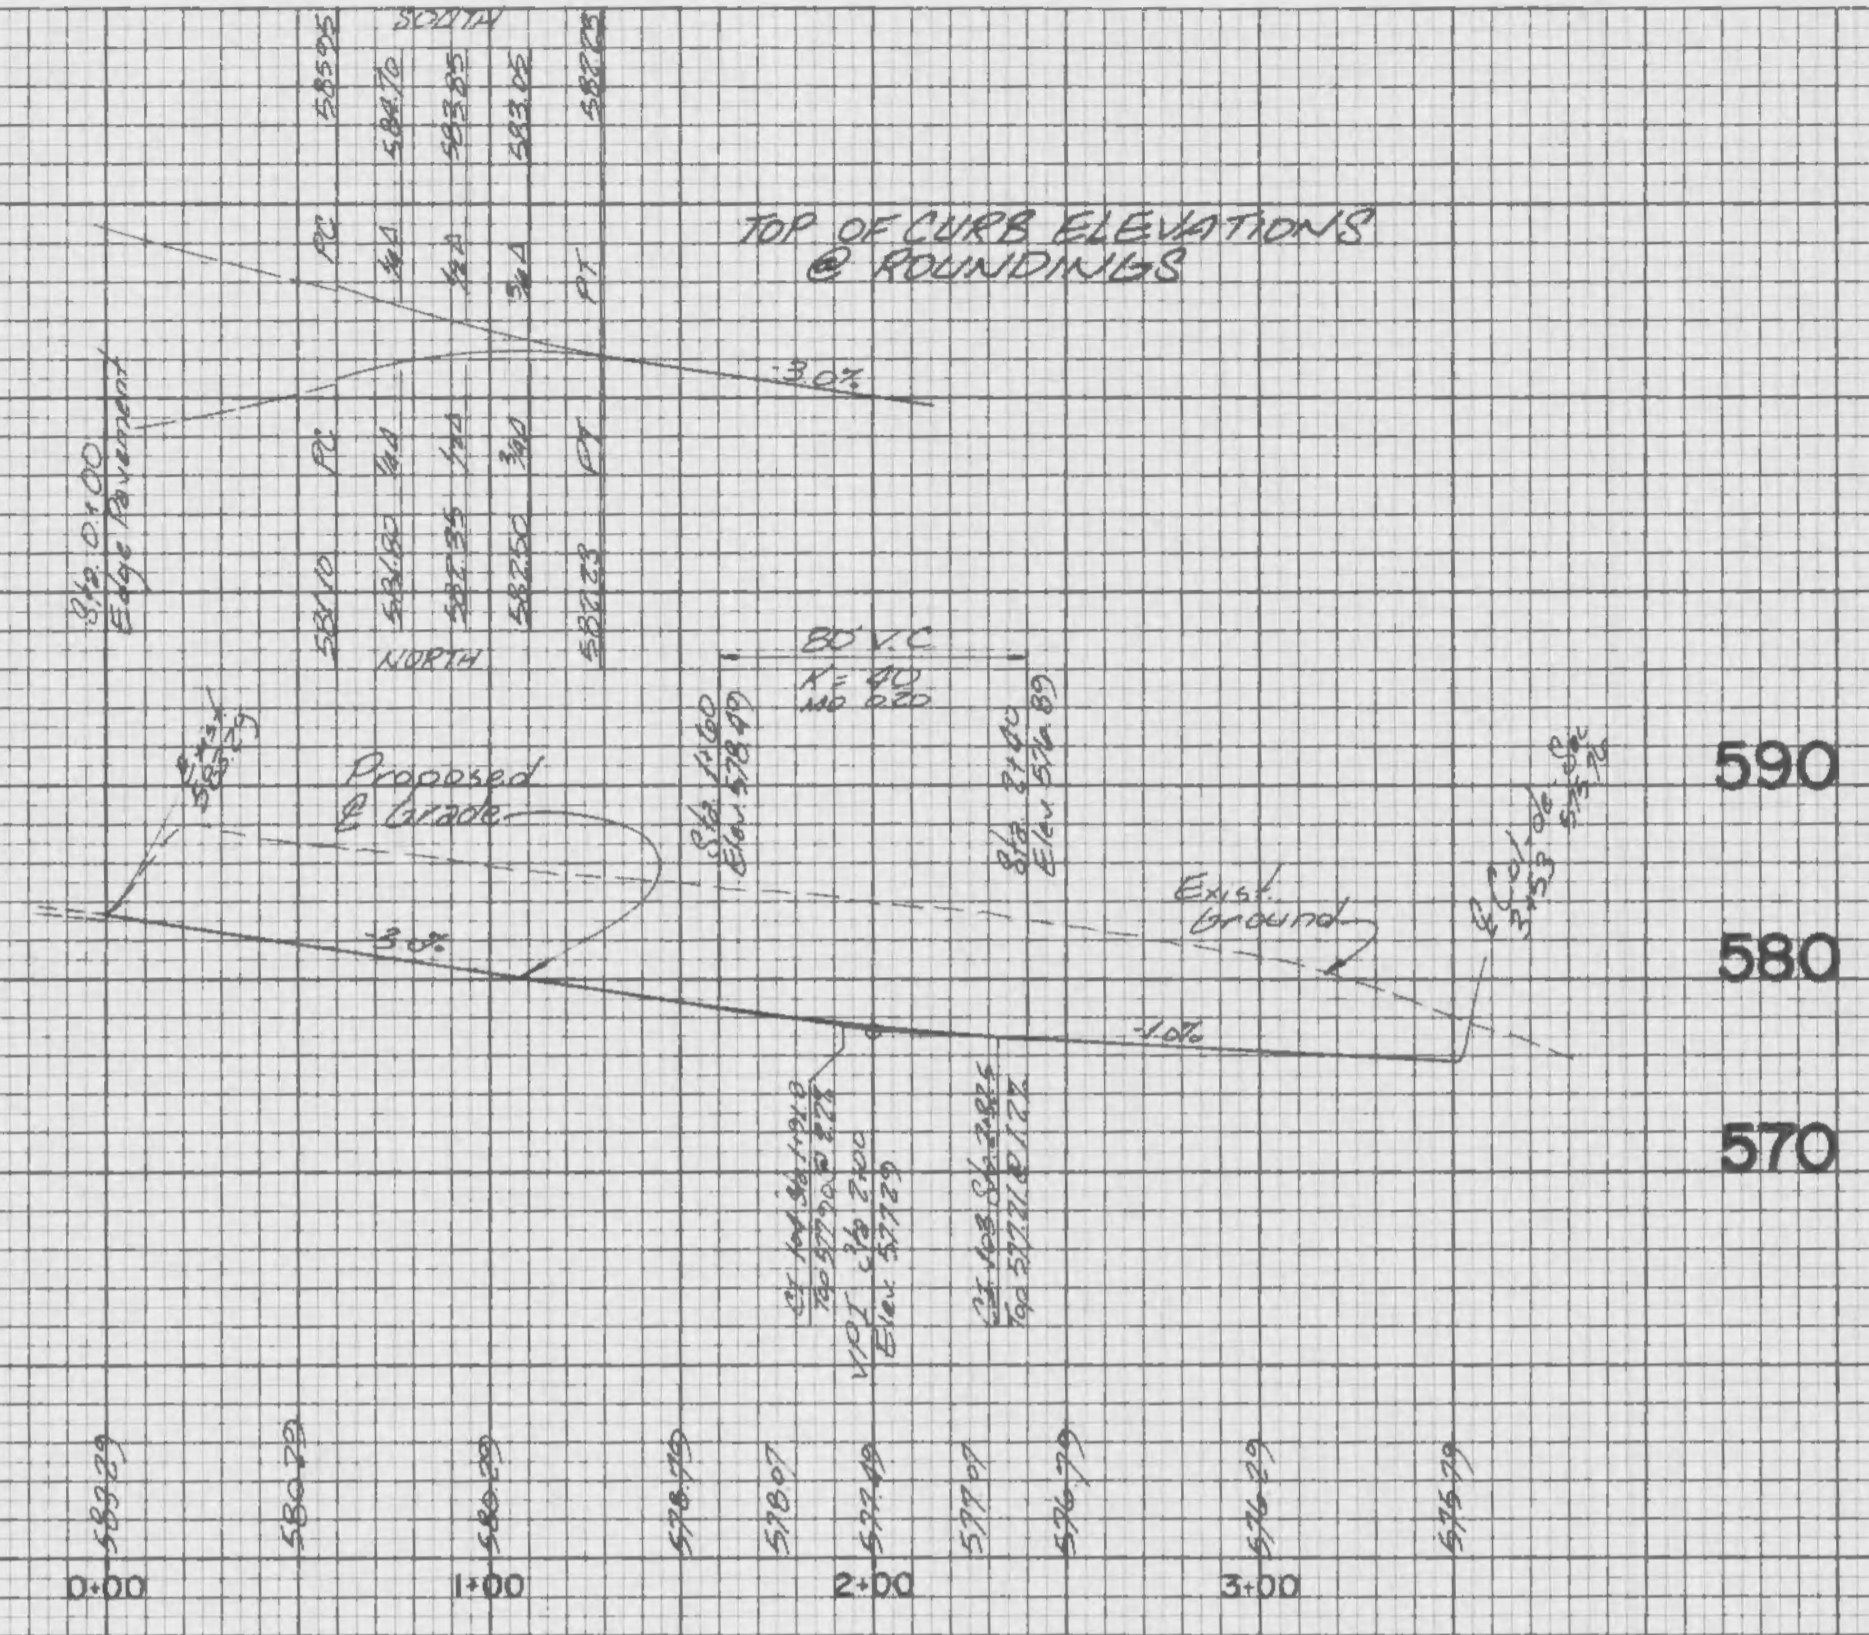
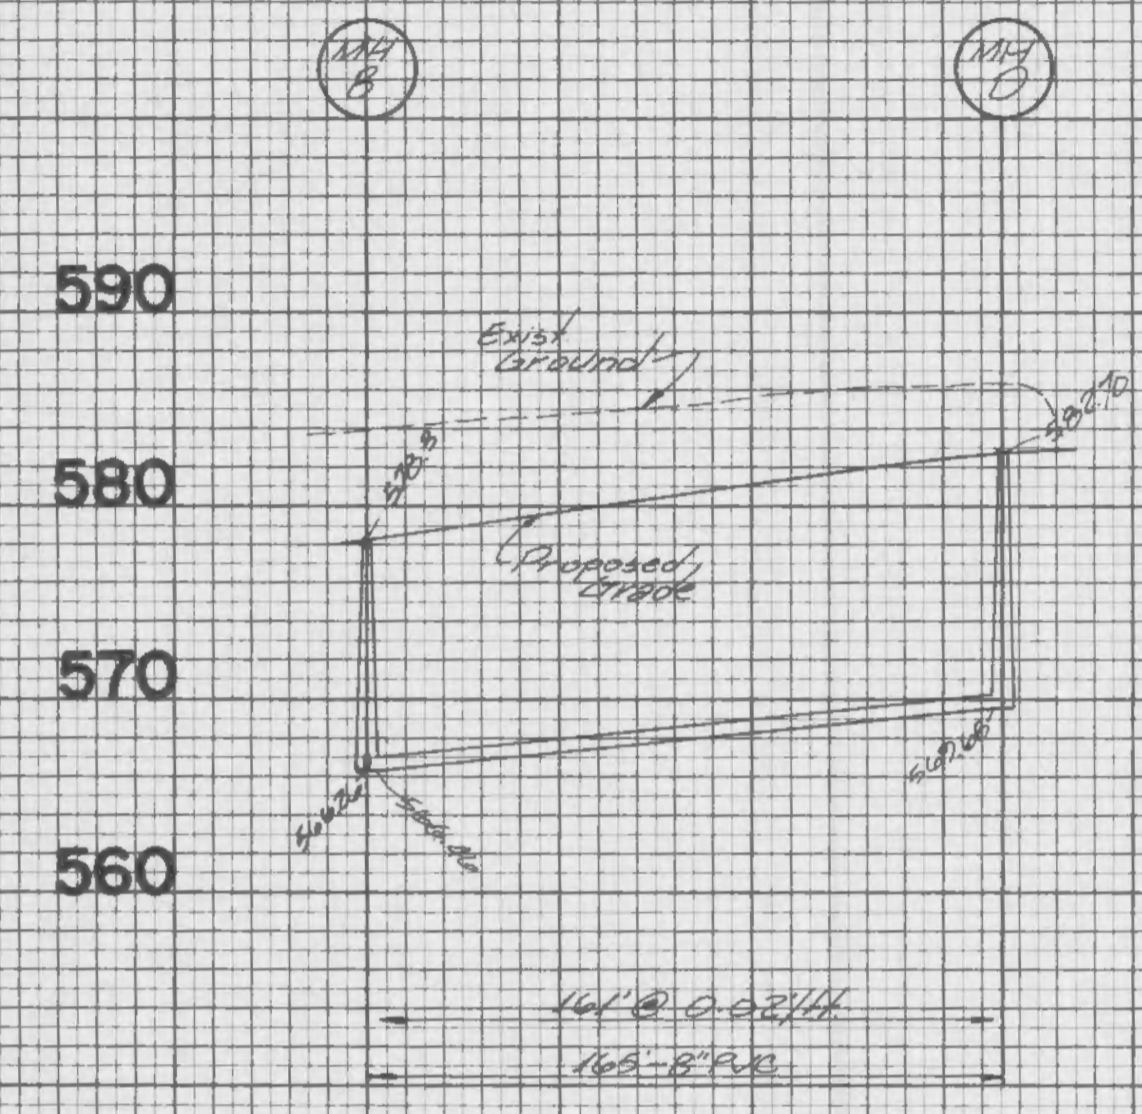


FINAL SURVEY
 DATE _____ BY _____
 SURVEYING PLOTTED
 NOTE BOOK TEMPLATE
 NO. _____ AREAS CHECKED

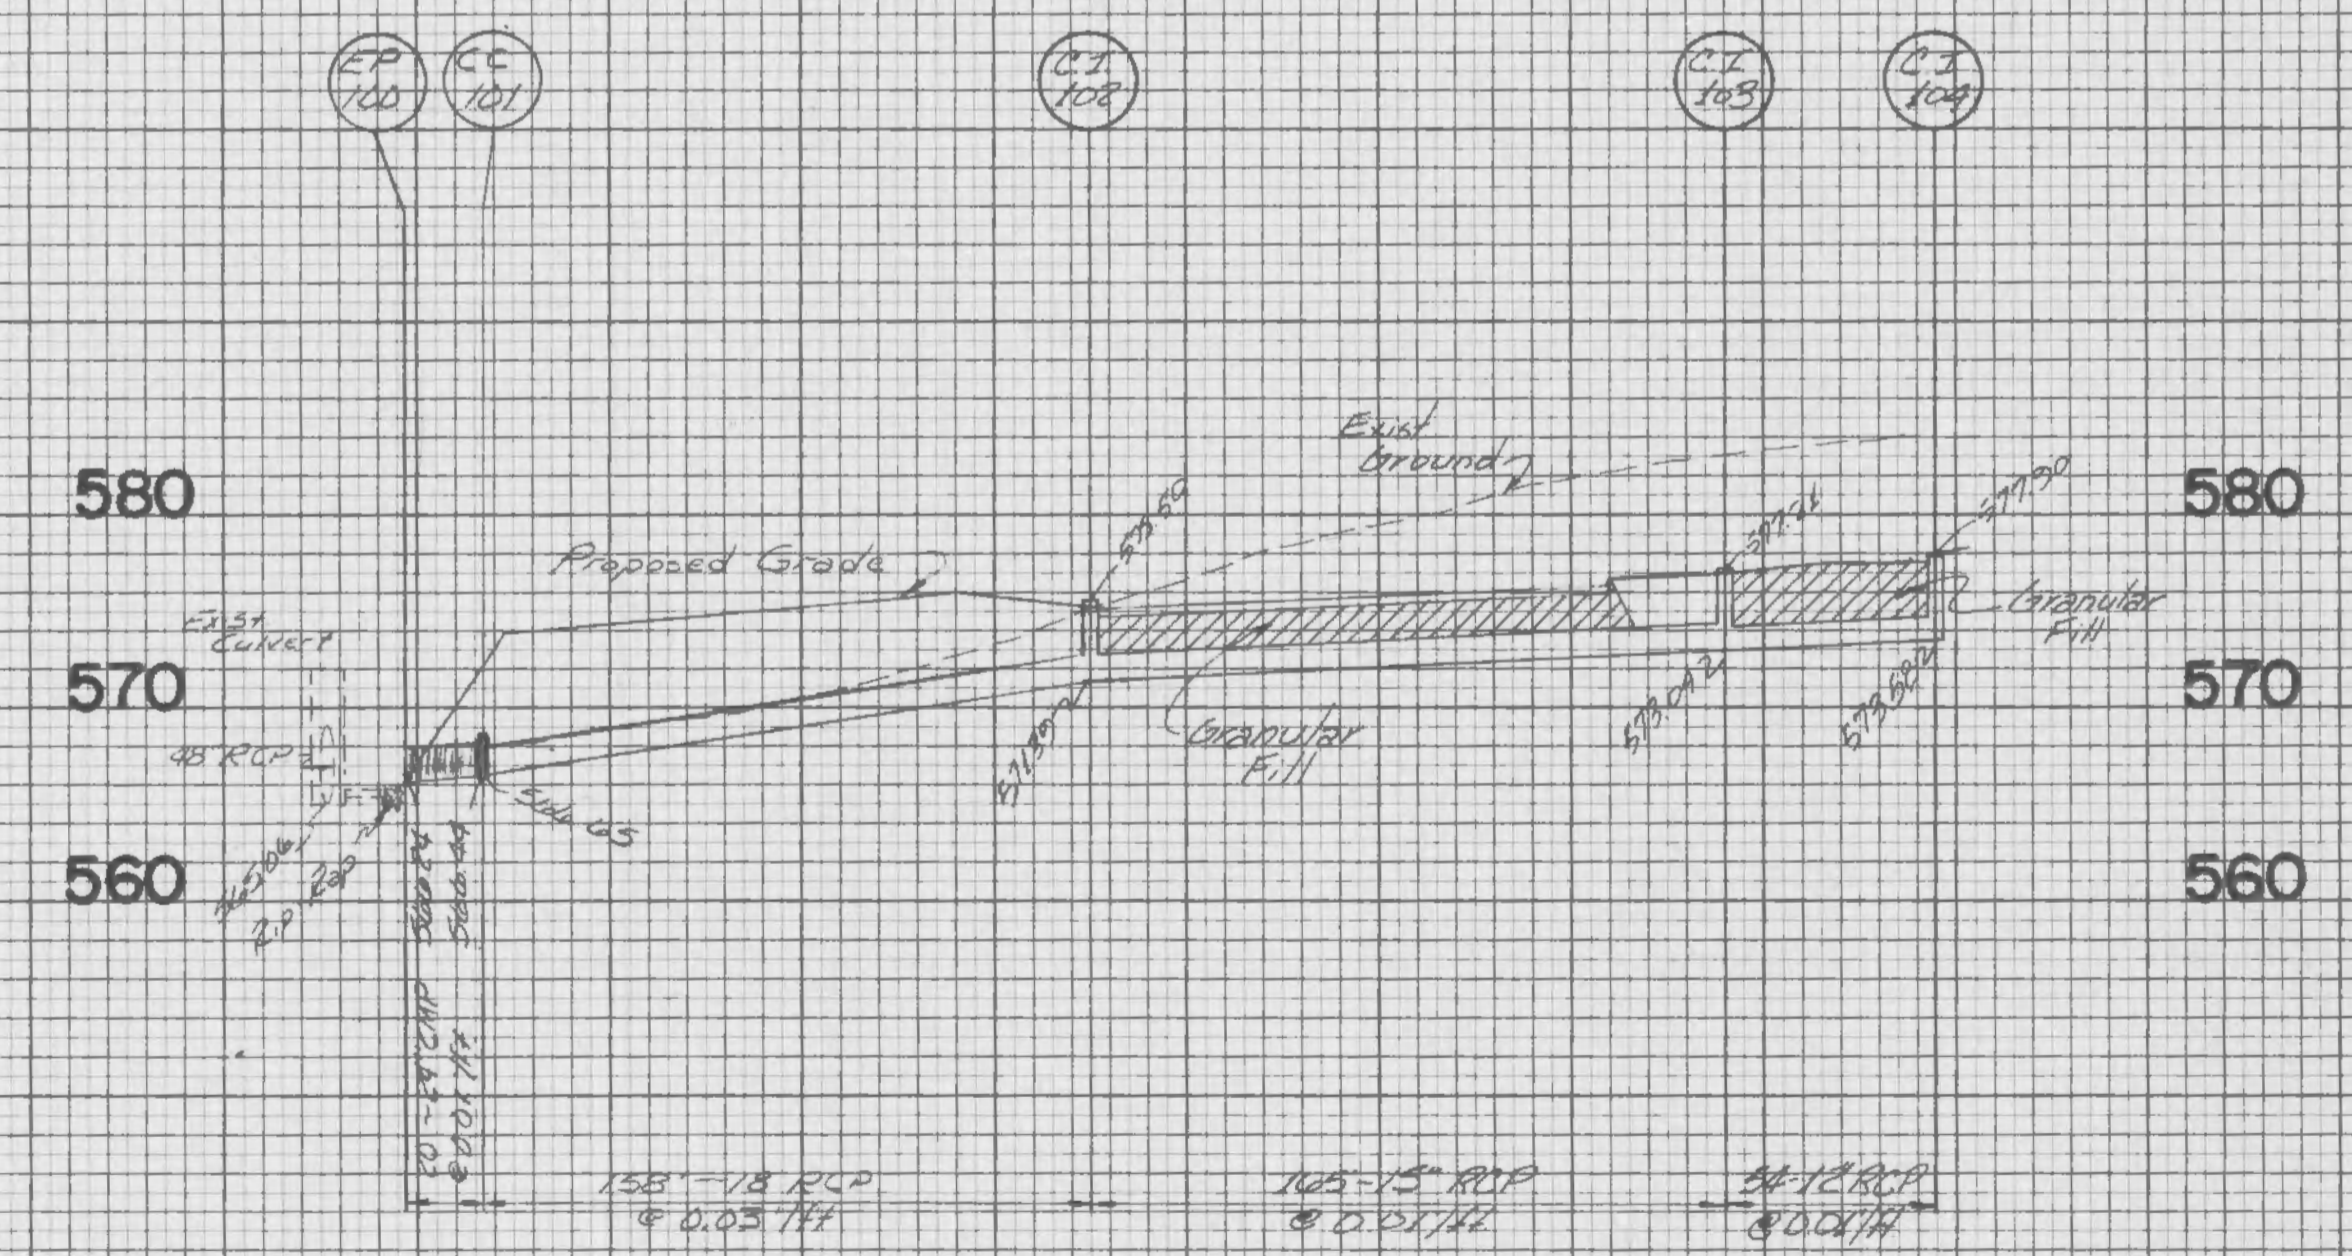

J-MARK COURT

ORIGINAL SURVEY
 DATE _____ BY _____
 SURVEYING PLOTTED
 NOTE BOOK TEMPLATE
 NO. _____ AREAS CHECKED

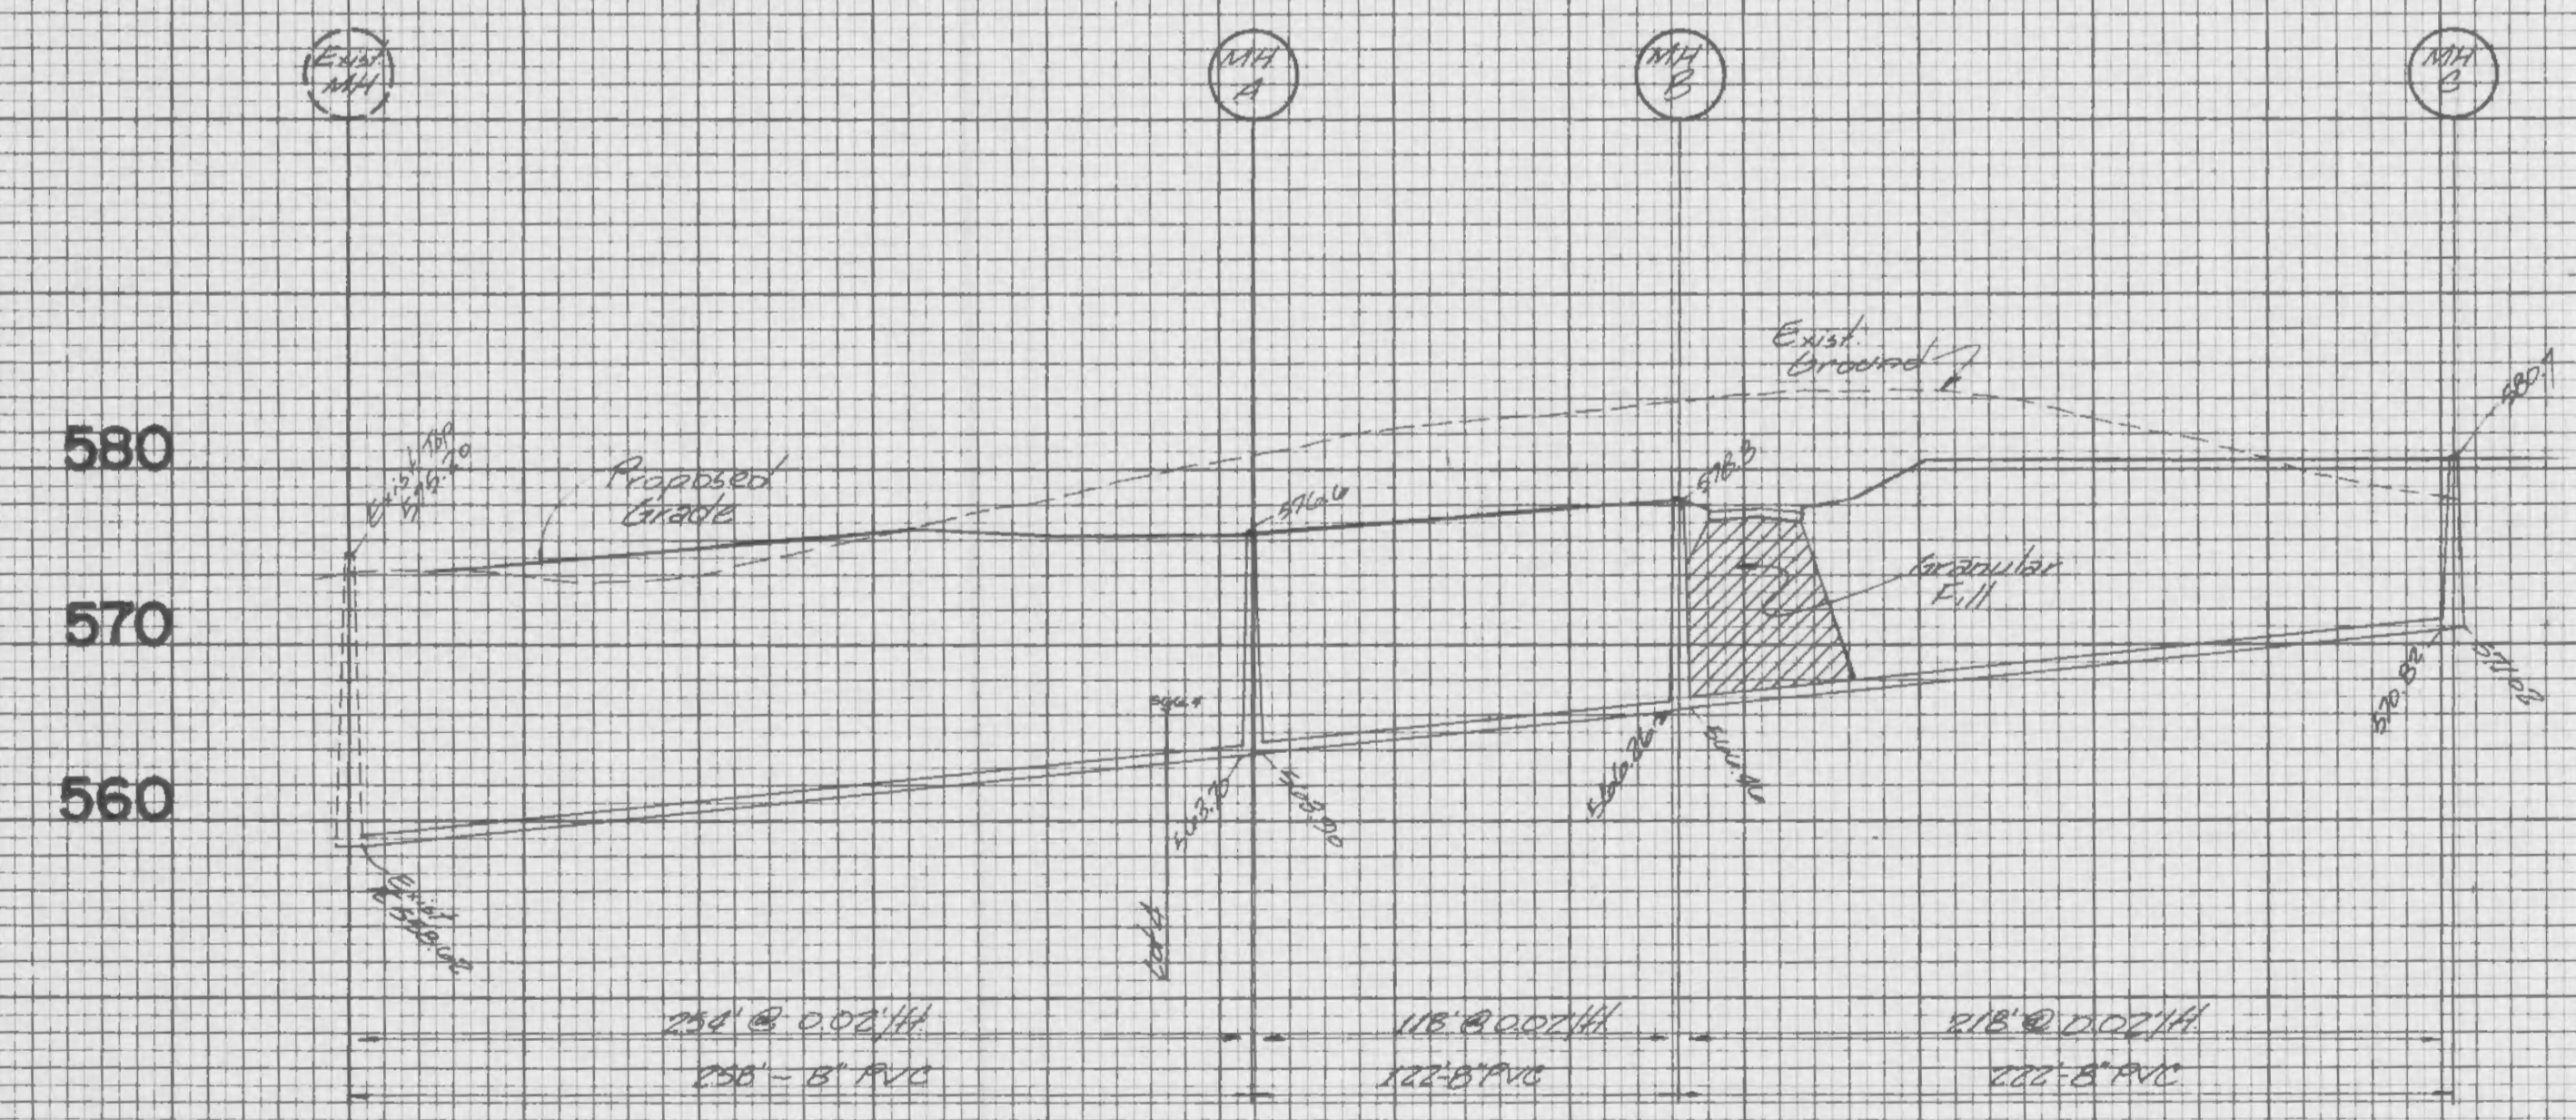

Scale
 Hor. 1" = 50'
 Vert. 1" = 10'