

PROJECT:  
JBUCK'S  
RESTAURANT

LOT 2  
PERSIMMON  
POINTE


1165 TECHNOLOGY DR  
O'FALLON, MO

Date: 06/28/05  
Design/Drawn: JPB  
Approved: JTB  
Book No.: -

SHEET TITLE:  
**DRAINAGE AREA  
MAP**

SHEET NUMBER:  
**DA-2**  
SHEET 9 OF 9

Project No.: 299163.20

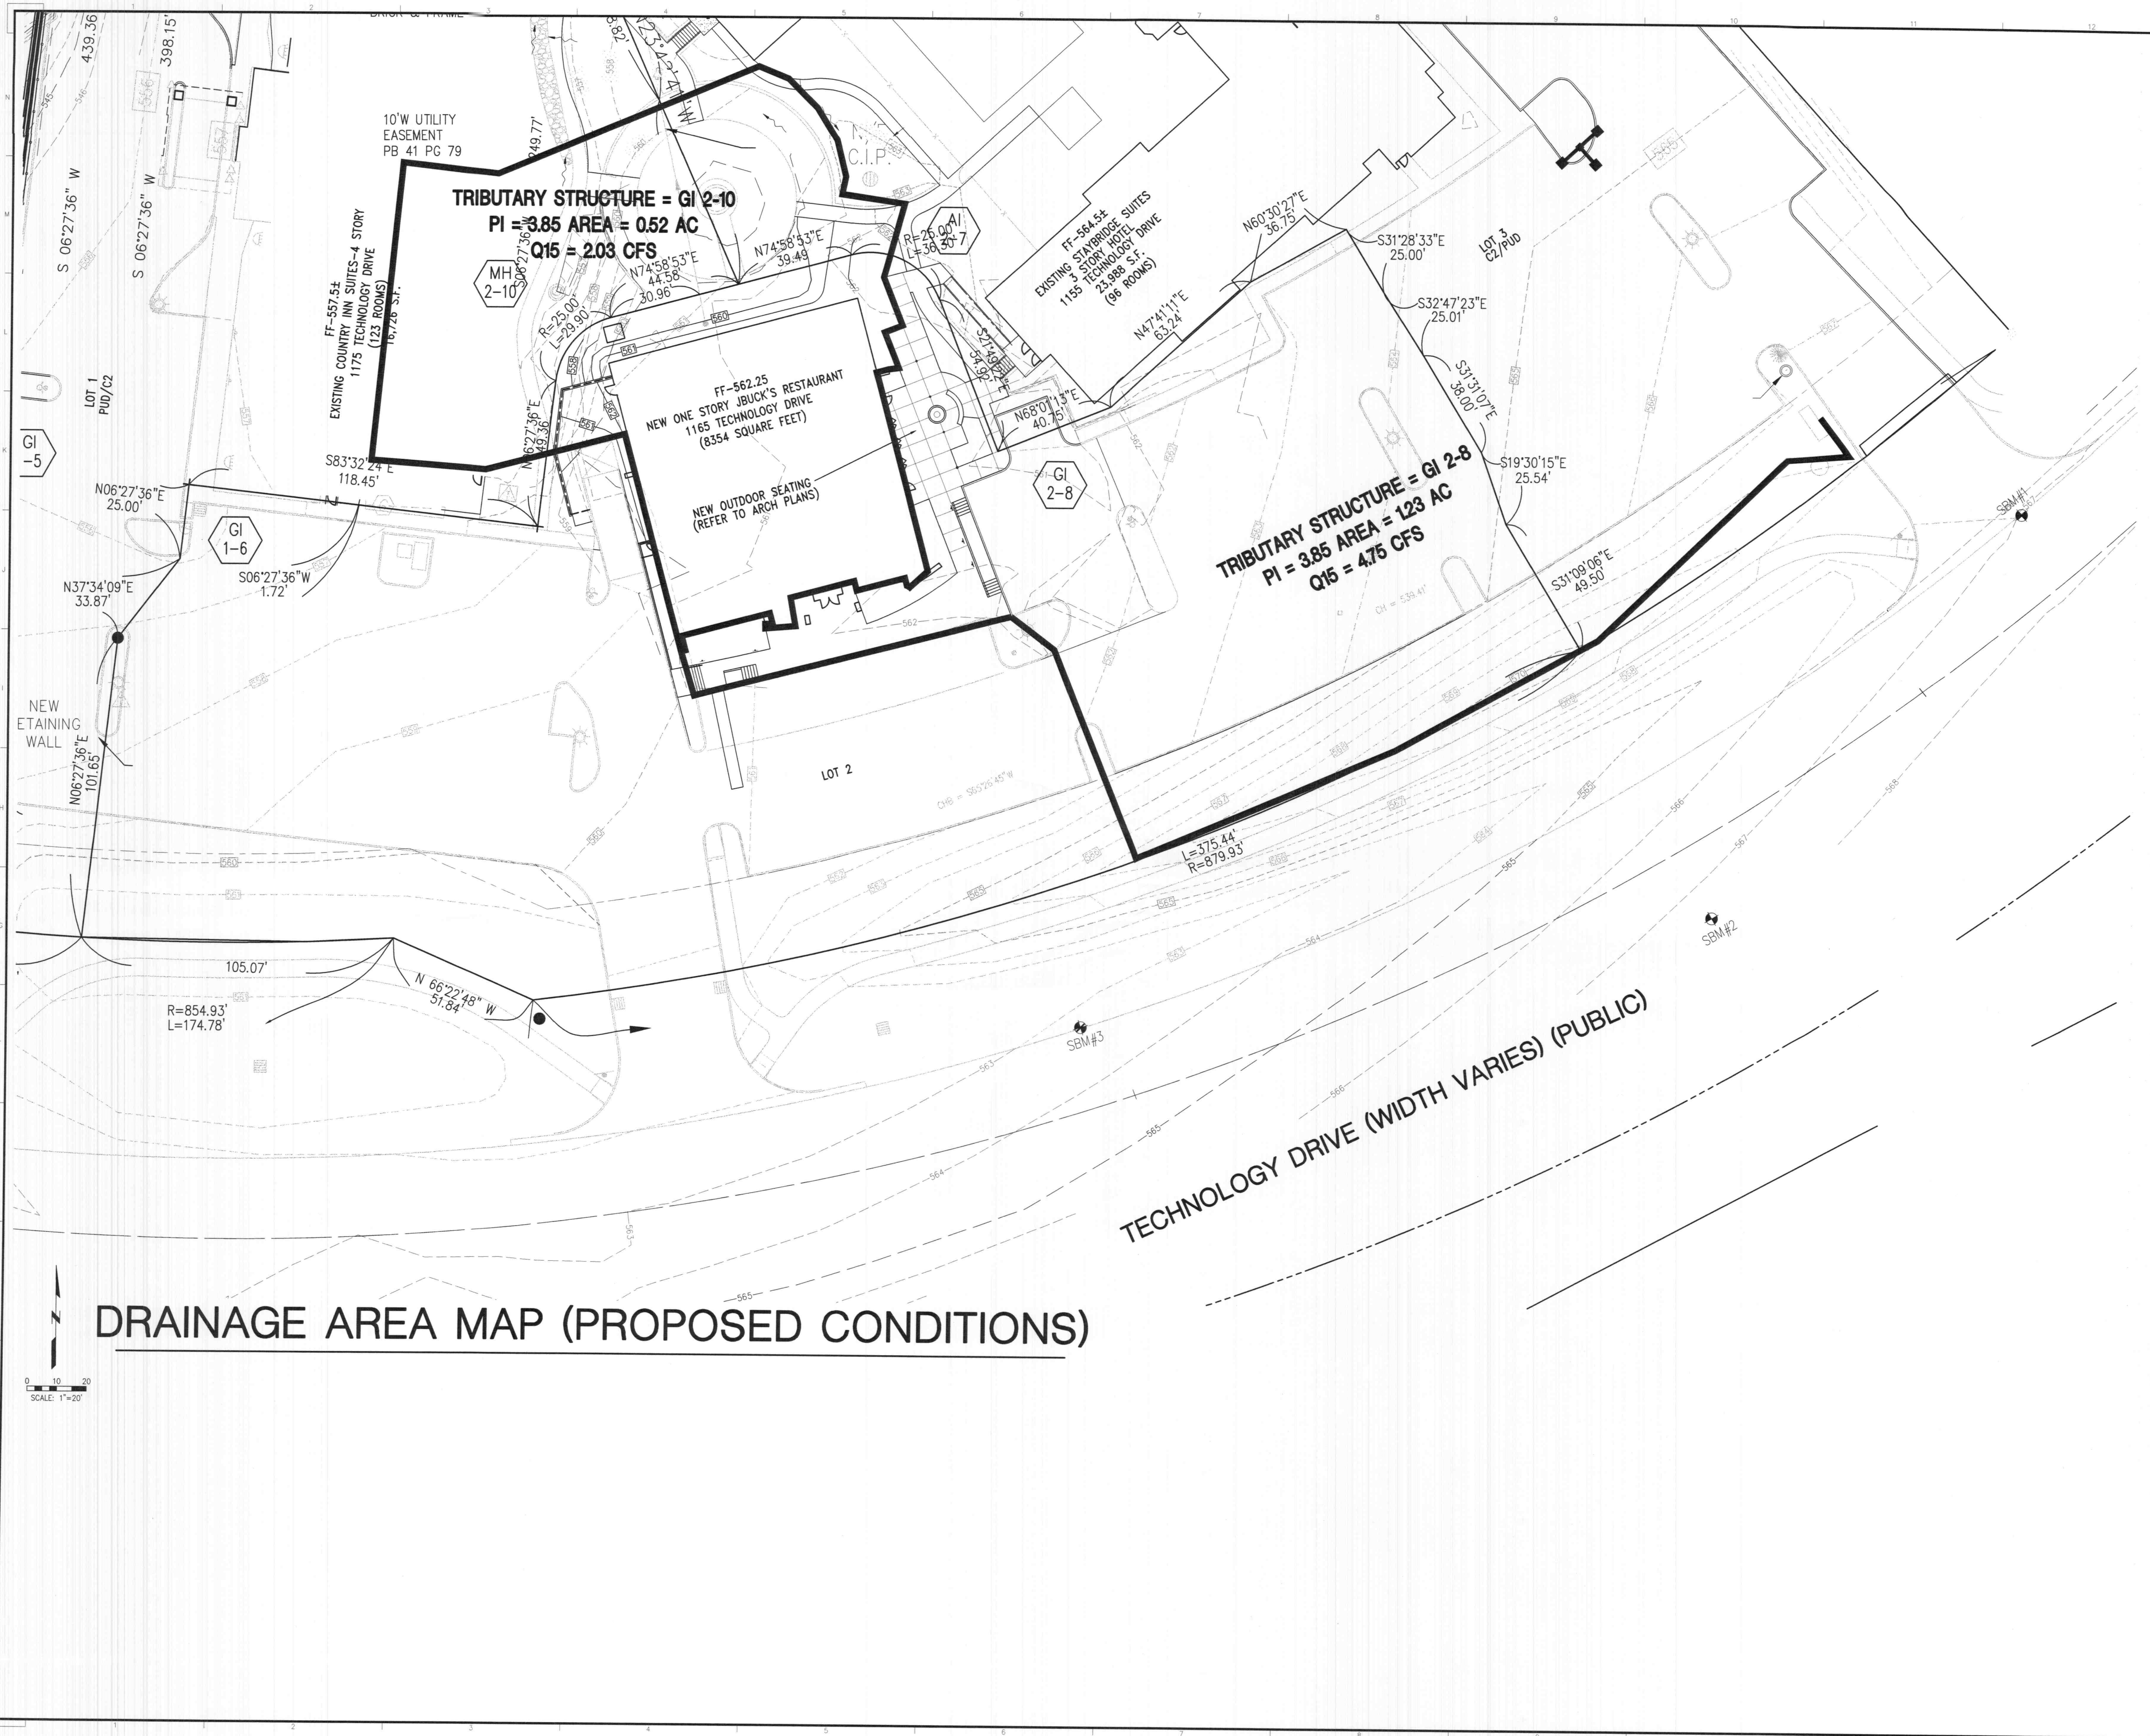

**DRAINAGE AREA MAP (PROPOSED CONDITIONS)**