



REVISIONS	BY
MAY 24, 00	R.P.
MAY 31, 00	R.P.
JUNE 9, 00	R.P.
JUNE 29, 00	R.P.
JULY 3, 00	R.P.
JULY 6, 00	

Basic Court Approved
 AS NOTED
 JULY 11, 2000
 [Signature]

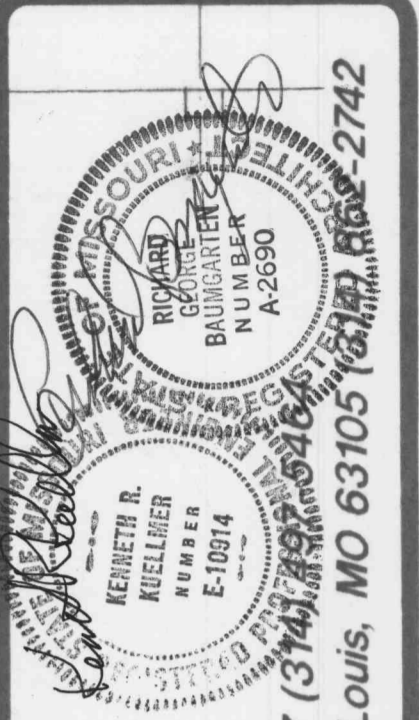

Proposed Law Office for:
MRS. KAREN S. LITTLE Attorney and Counselor at Law
214 Church Street O'Fallon, Missouri 63366
 S.M.D. ENTERPRISES, INC. GENERAL CONTRACTORS/ARCHITECTS, INC. 7777 Bonhomme Avenue Suite 1906 St. Louis, MO 63105
 RICHARD BAUMGARTEN ASSOCIATES/ARCHITECTS, INC. 63105-1610 MO. REG. NO. 2142

DRAWN	R.P., K.K.
CHECKED	R.P.
DATE	JUNE 9, 00
SCALE	SEE SHEET
JOB NO.	2021
SHEET	A-1

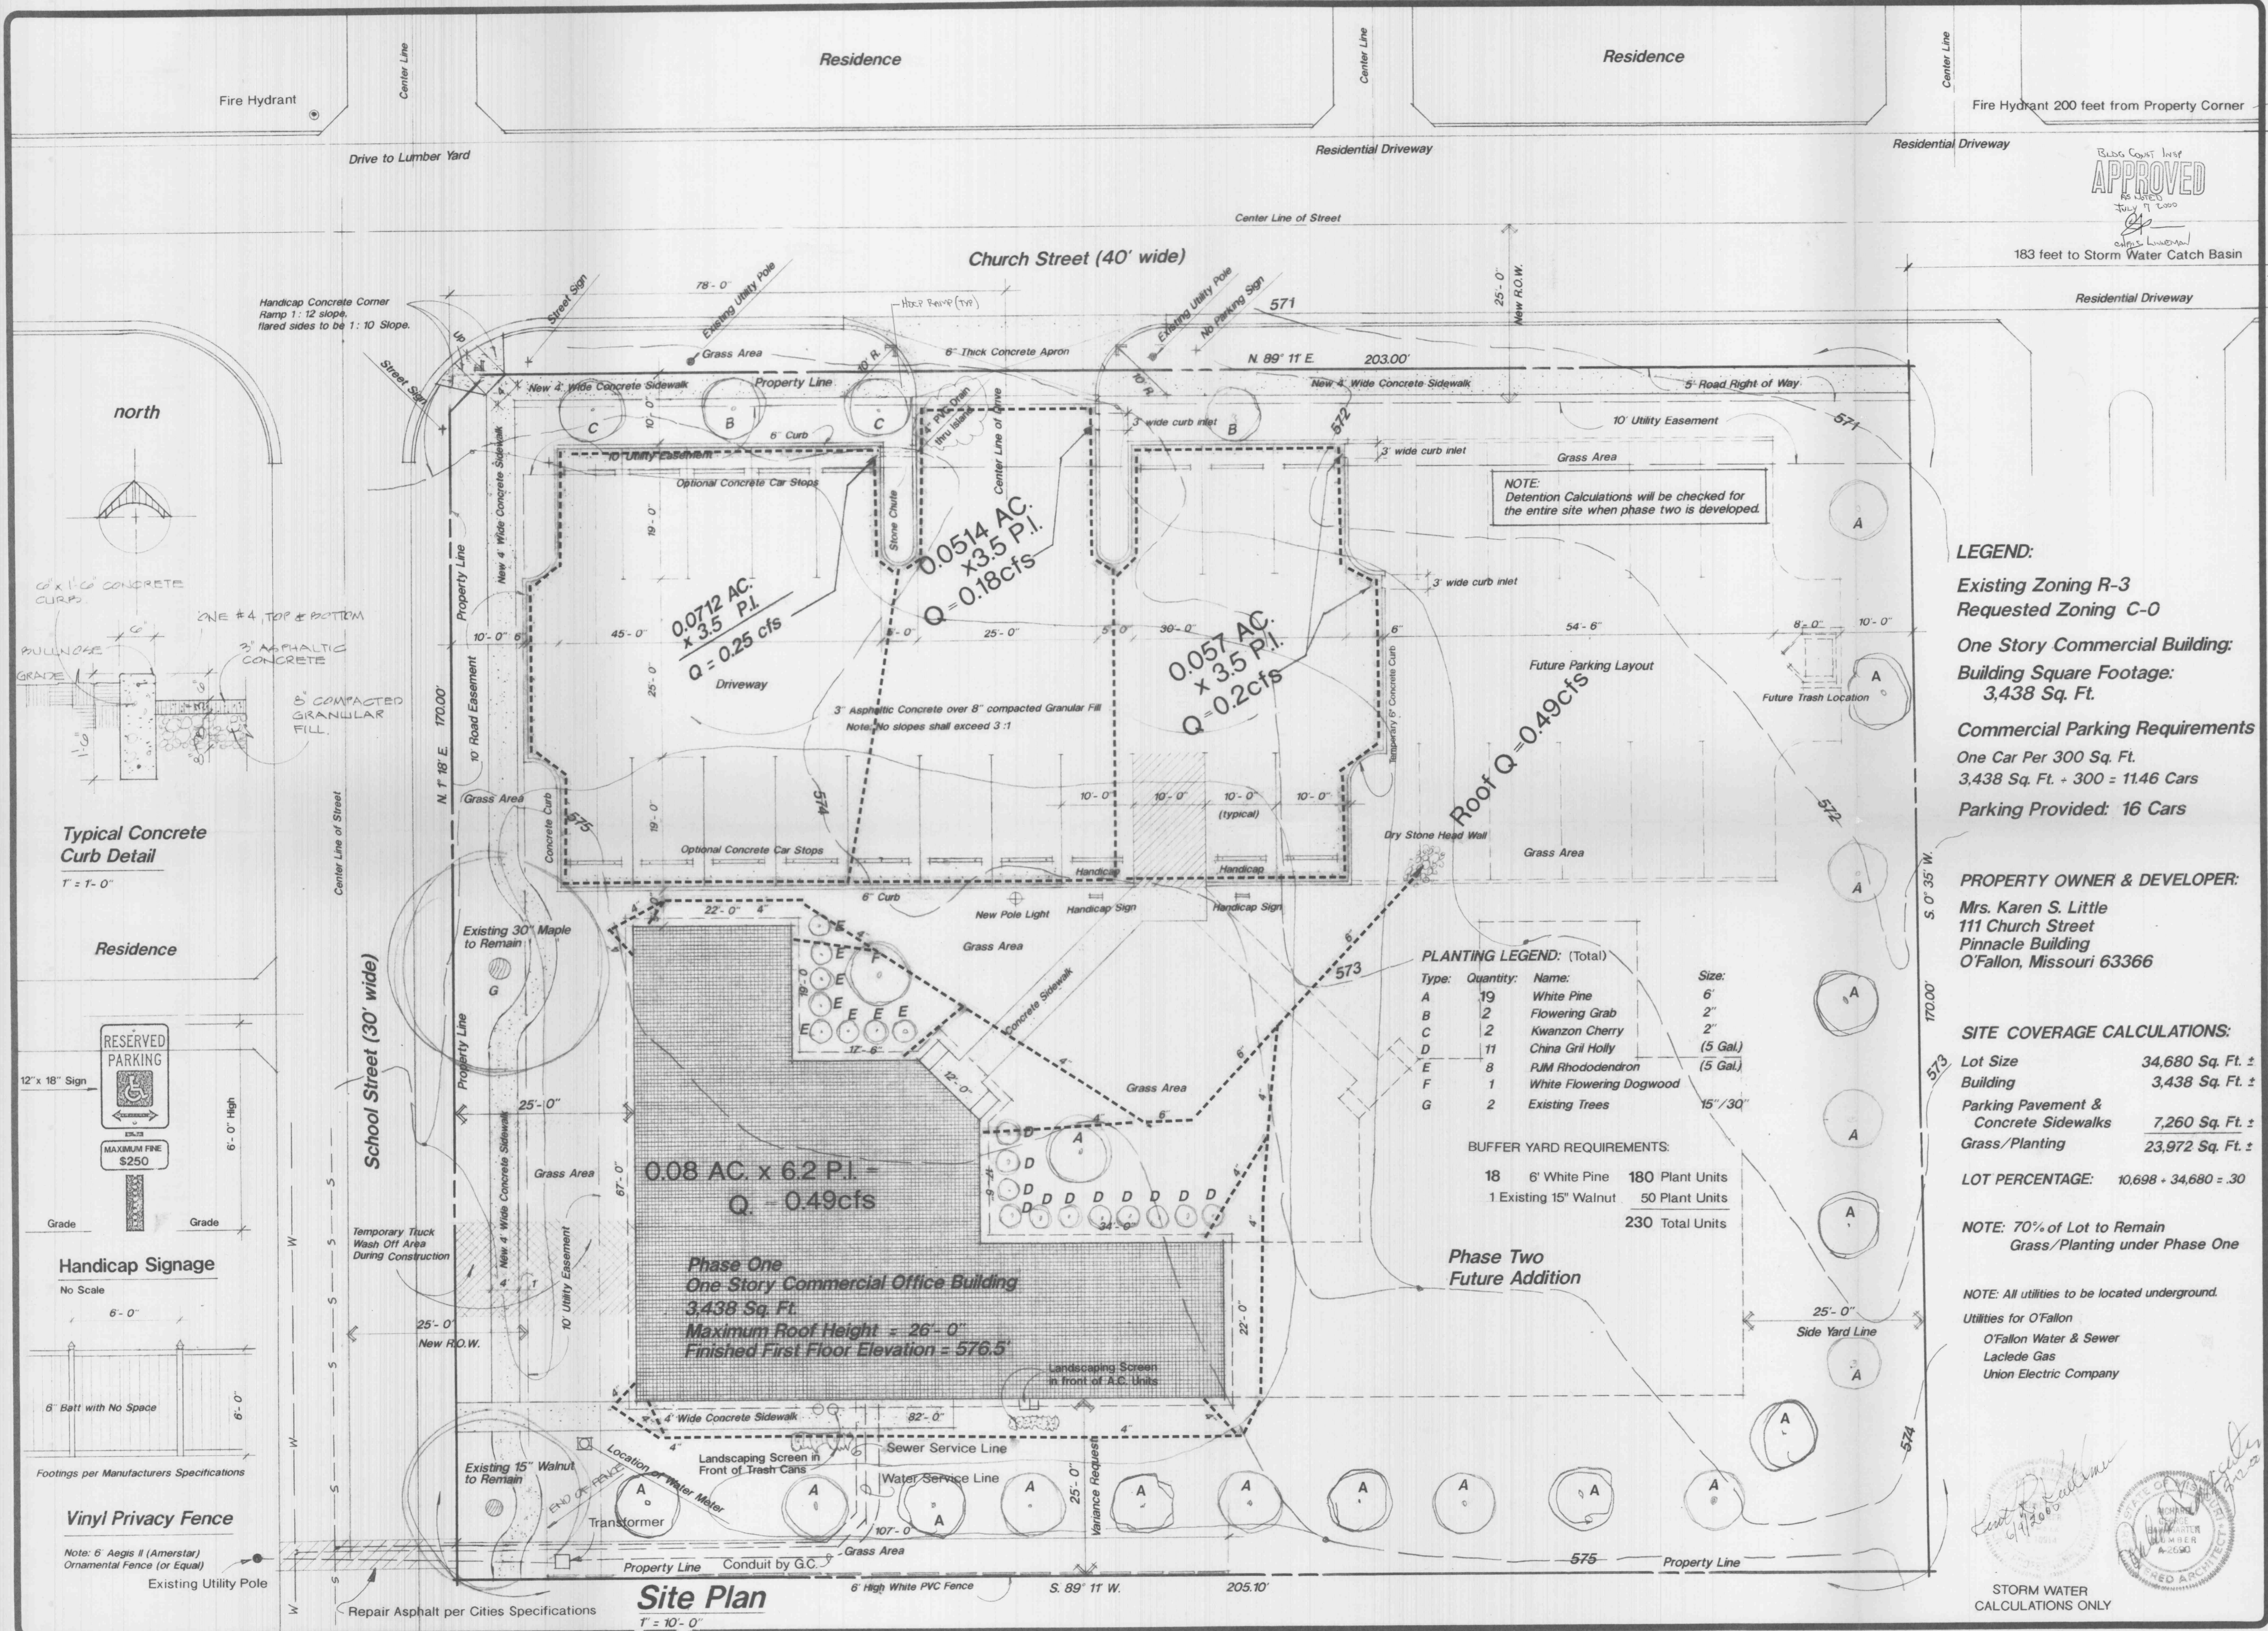

STORM WATER CALCULATIONS ONLY