
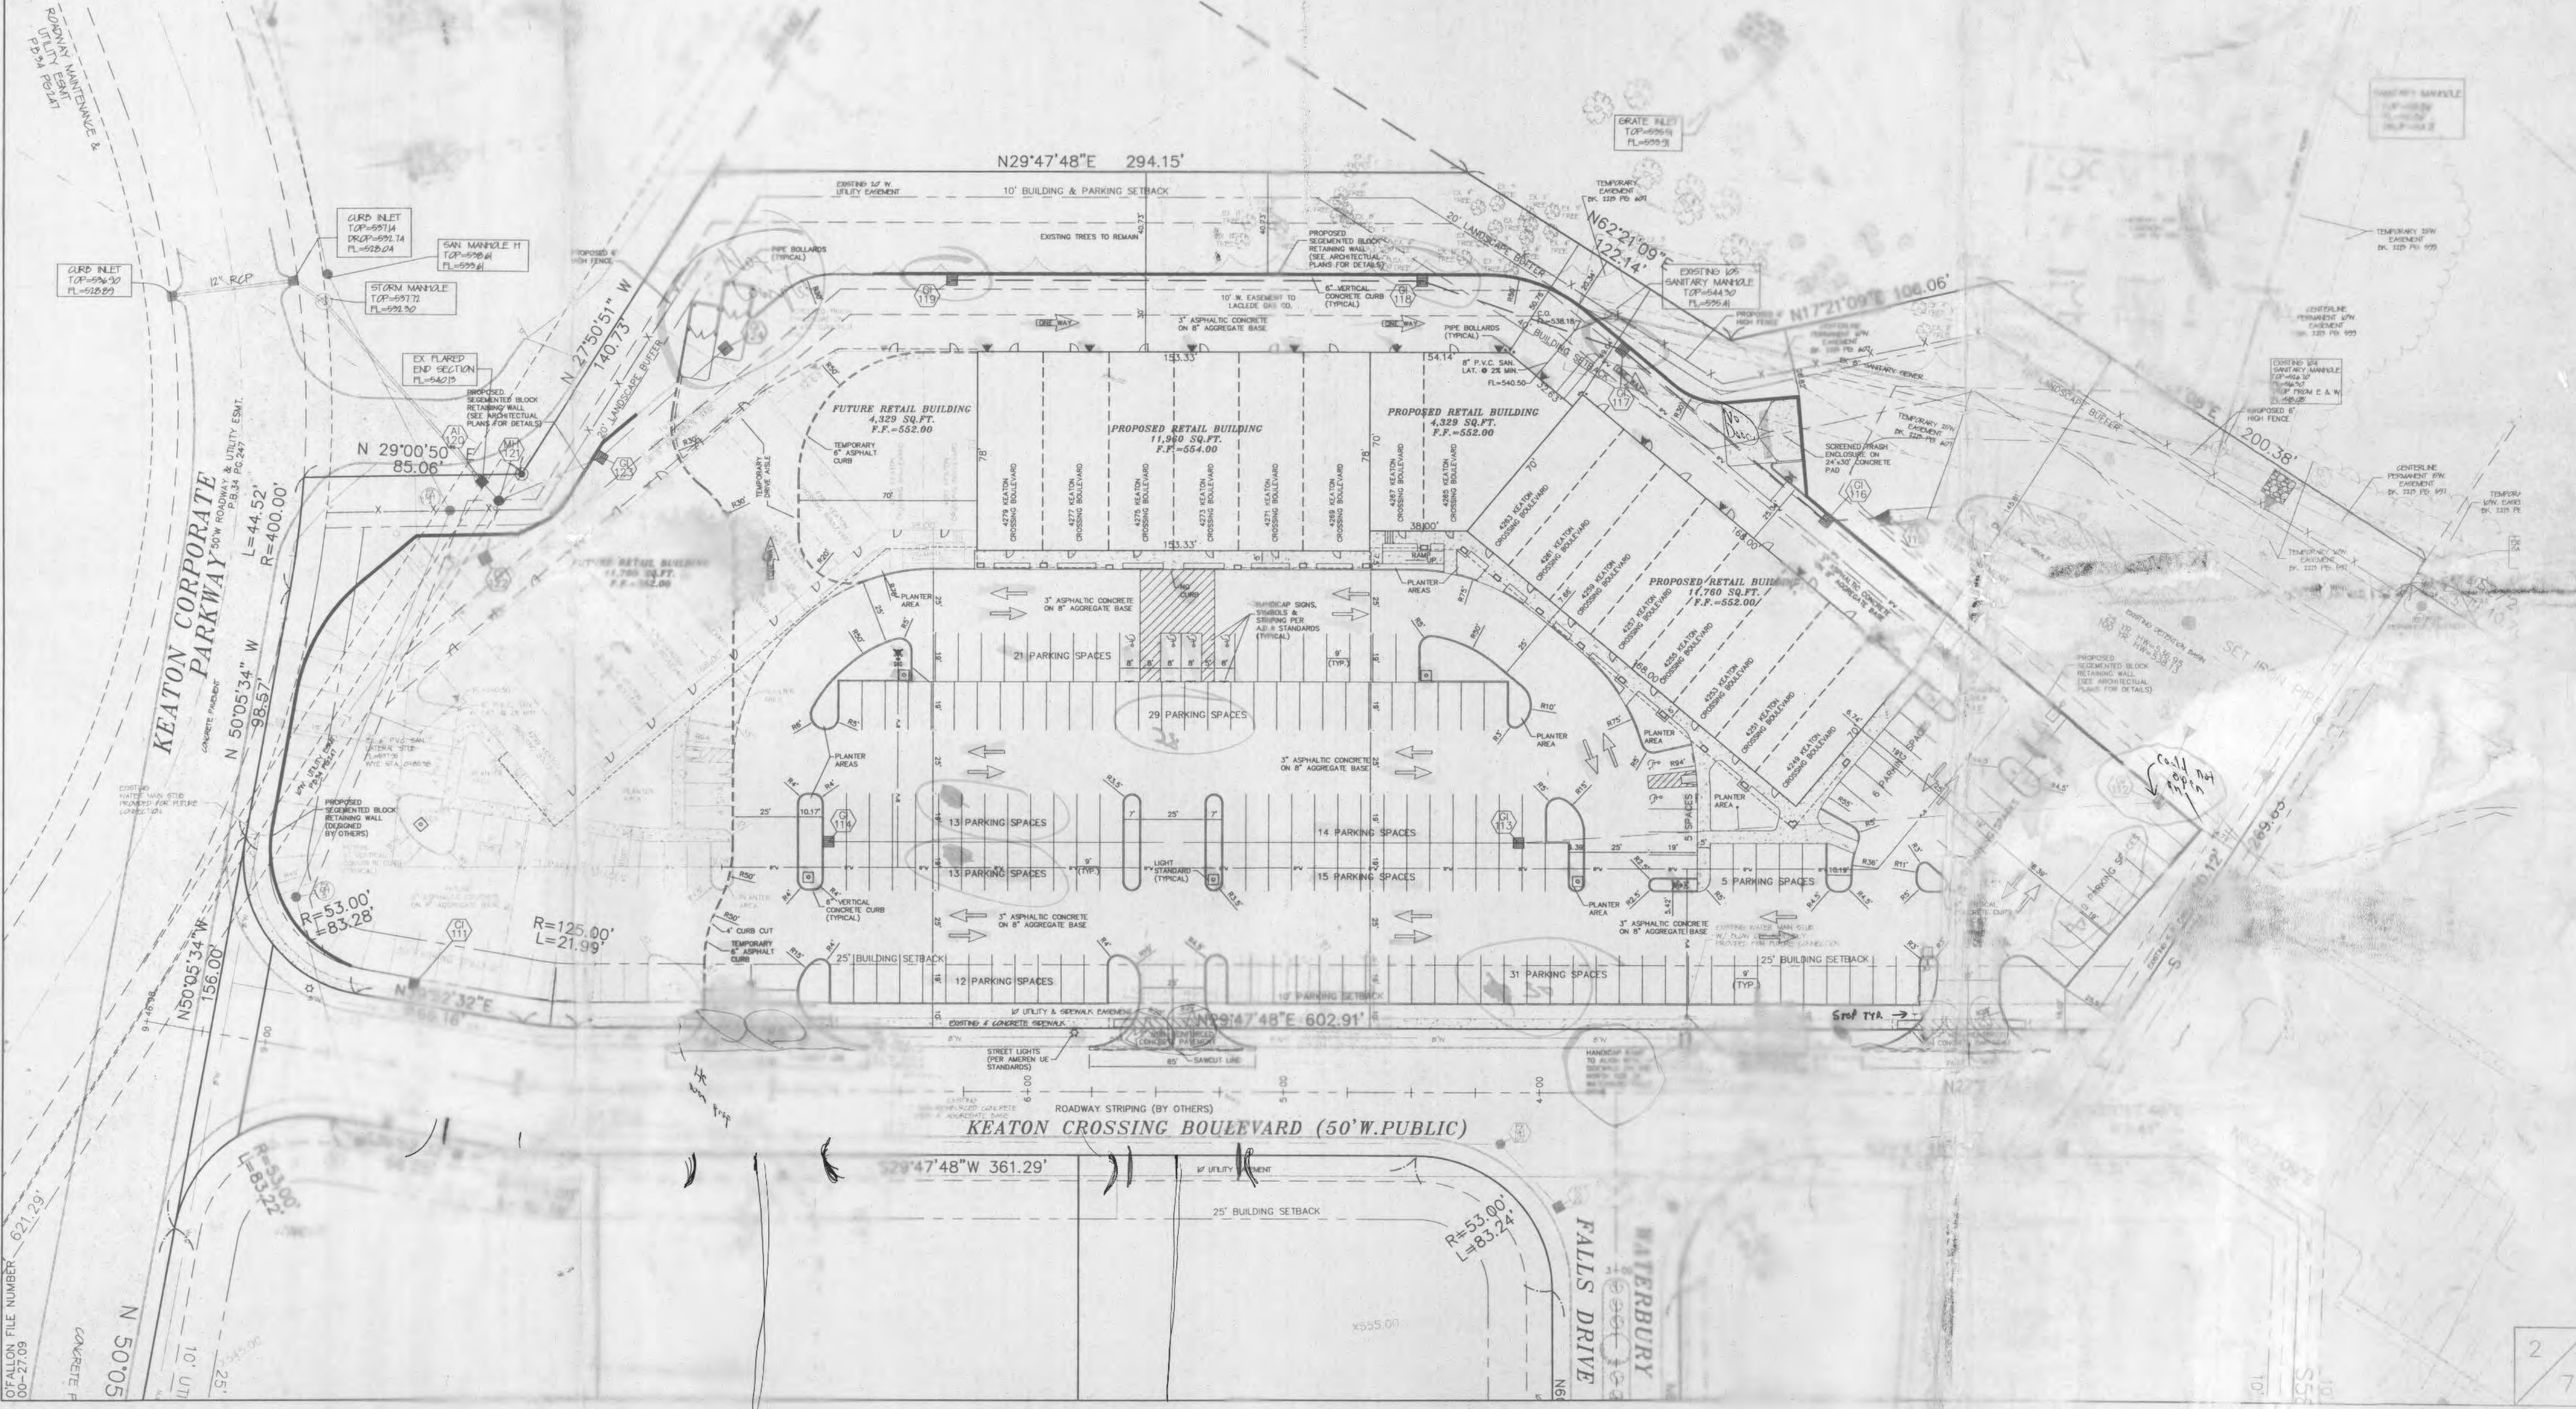


SEE PLAN FOR
**LOT 2 OF
 KEATON CROSSING**

- REVISIONS:
- 6-25-02 CITY COMMENTS
 - 7-11-02 OWNER REVISIONS
 - 8-6-02 CITY COMMENTS
 - 9-19-02 LIGHT CHANGE
 - 9-26-02 CITY COMMENTS

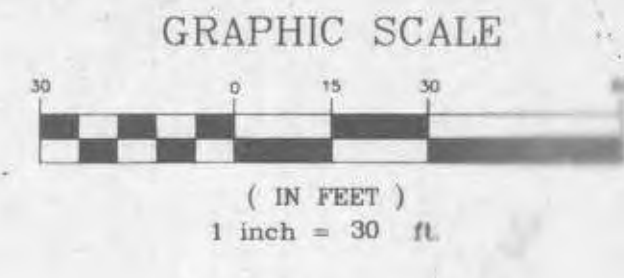

OFFICE FILE NUMBER 00-2709