
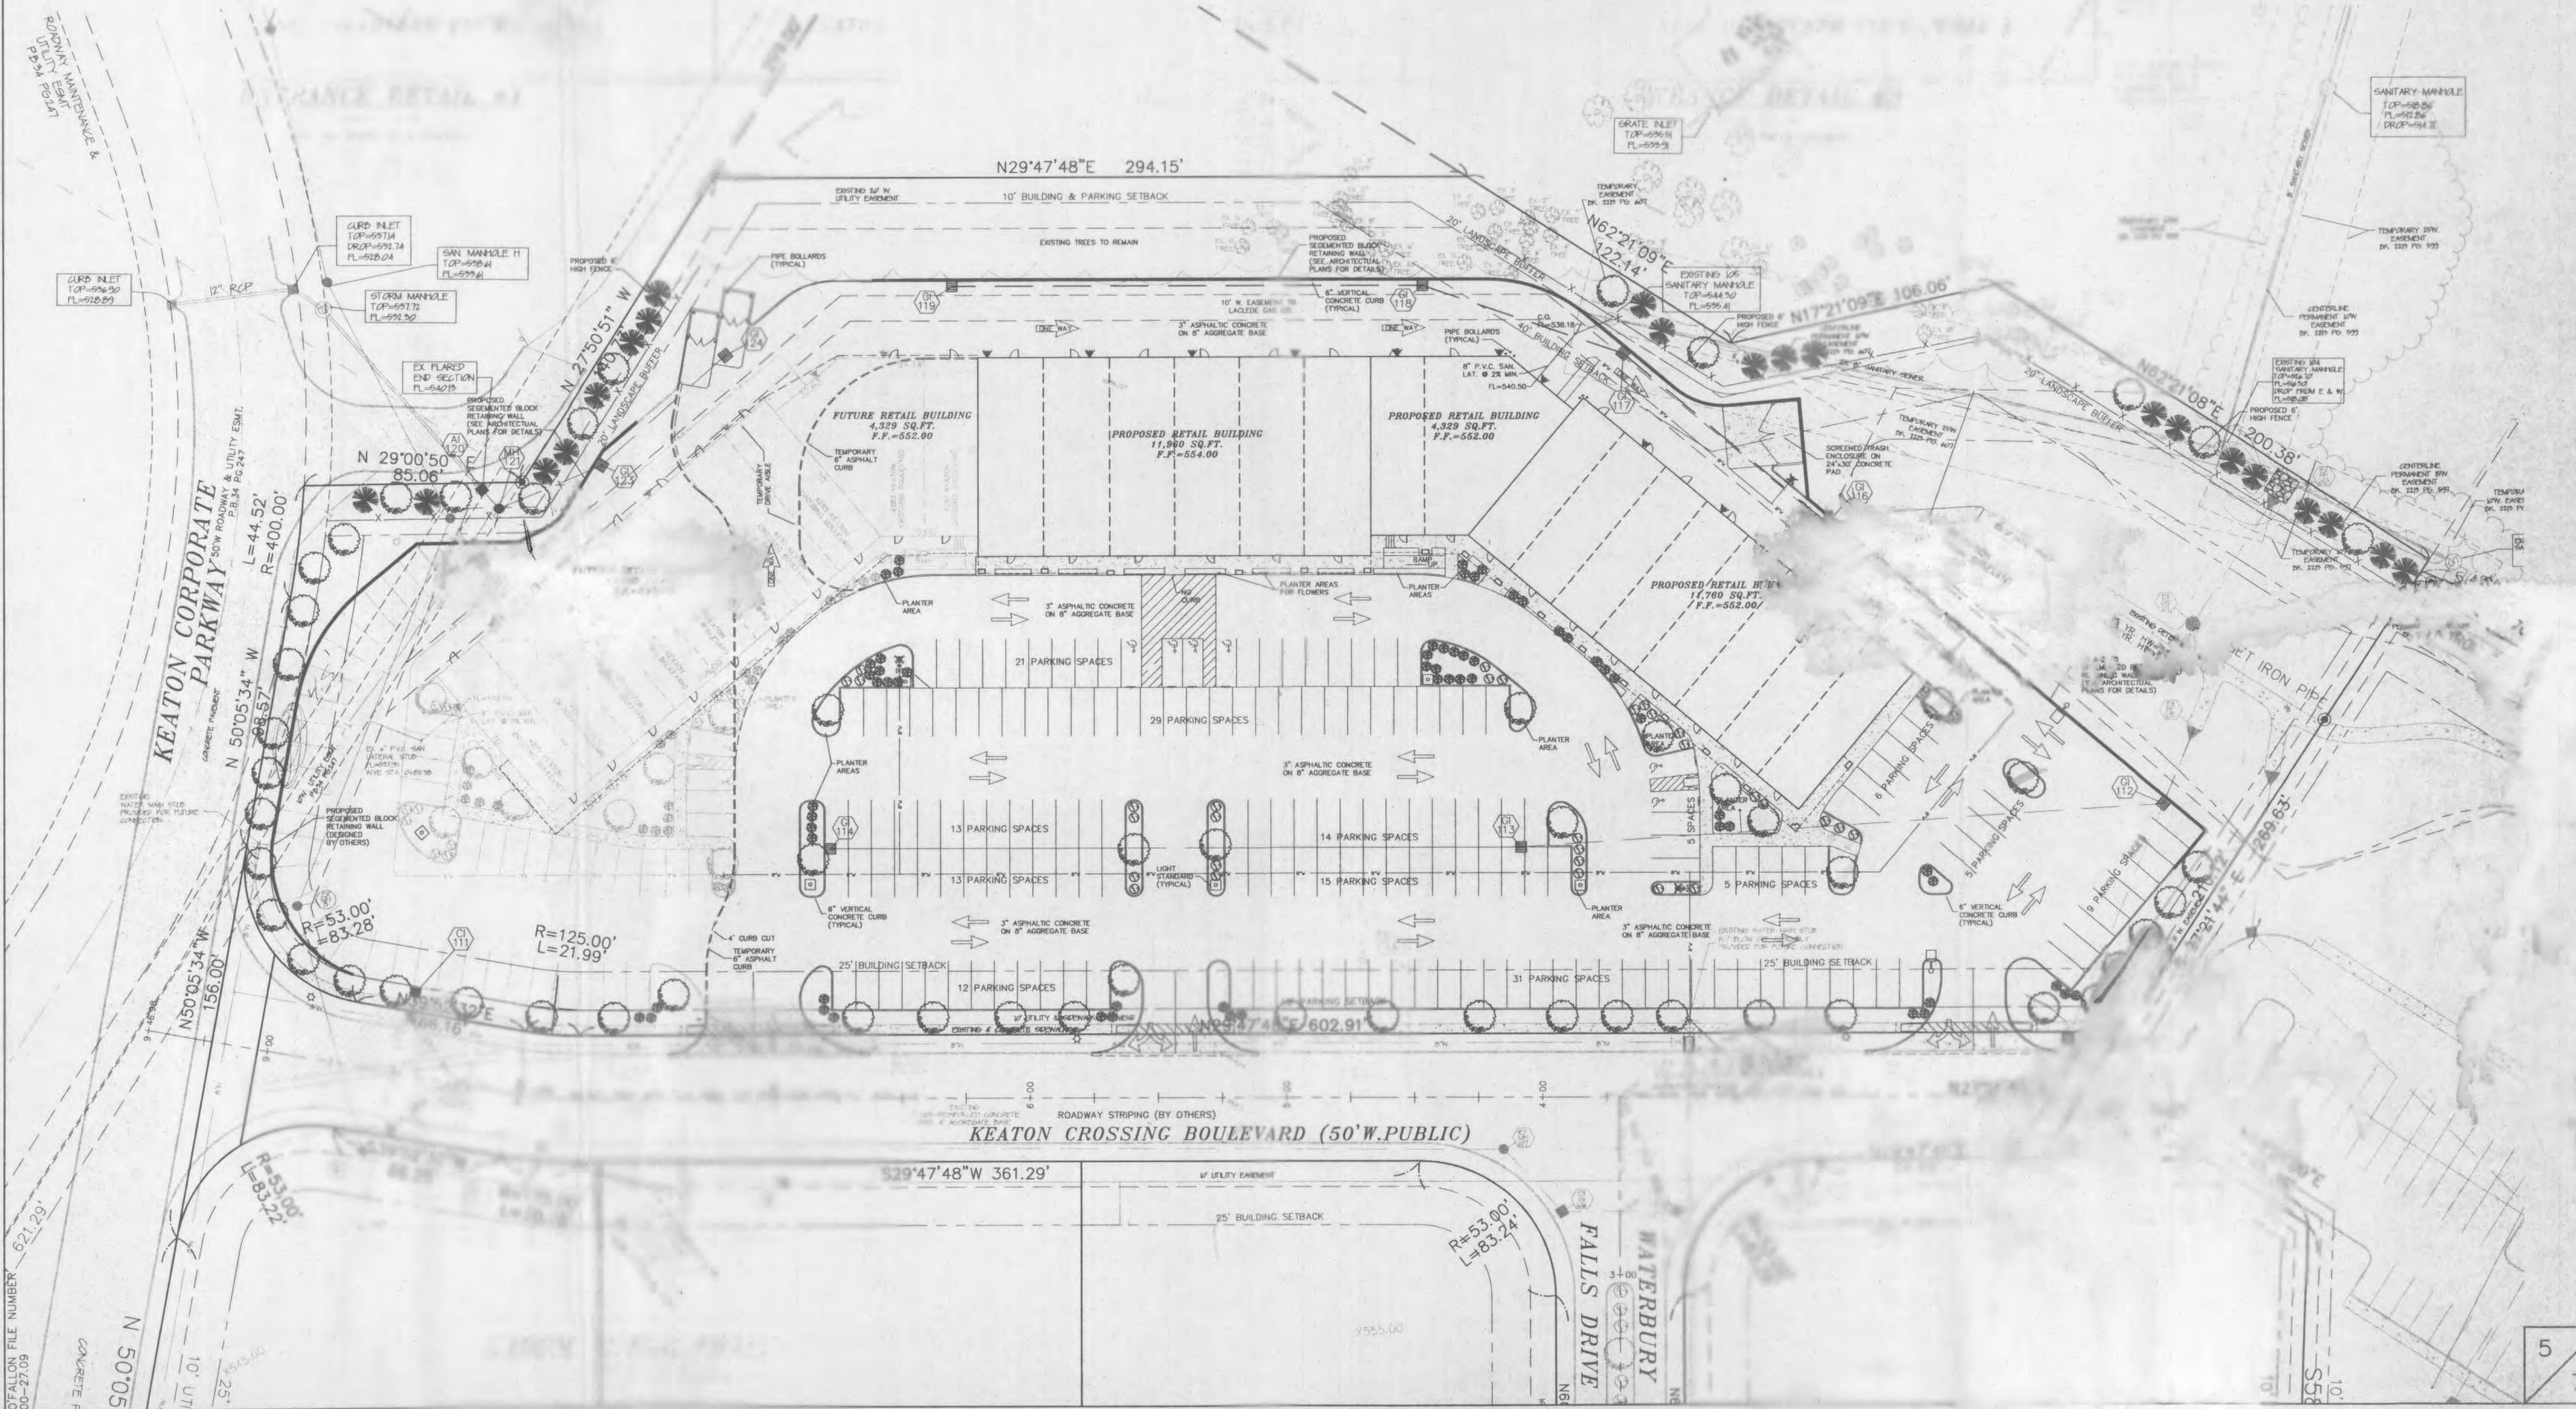


A LANDSCAPE PLAN FOR  
**LOT 2 OF  
 KEATON CROSSING**

98-103140 4-18-03  
 REVISIONS:  
 6-25-02 CITY COMMENTS  
 7-11-02 OWNER REVISIONS  
 8-6-02 CITY COMMENTS

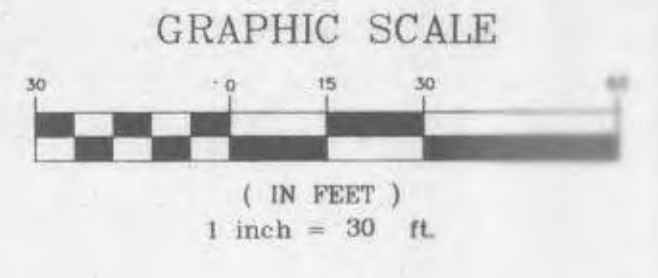

OFFALON FILE NUMBER 621,29  
 00-27,09