


OFF SITE DRAINAGE AREA MAP

12.81 AC @ 2.64
 Q = 33.82 cfs
 7.4 AC @ 2.64
 Q = 19.54 cfs

SCALE: 1" = 50'

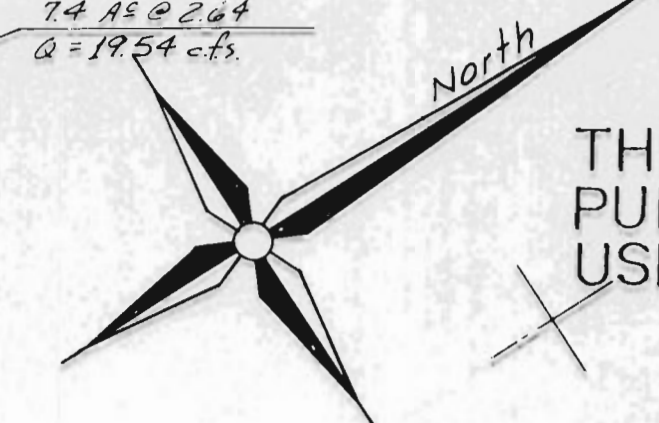

THIS SHEET FOR DRAINAGE PURPOSES ONLY NOT TO BE USED AS CONSTRUCTION PLANS.

Underground utilities have been plotted from available information and therefore their locations shall be considered approximate only. The verification of the location of all underground utilities, either shown or not shown on these plans, shall be the responsibility of the contractor, and shall be located prior to any grading and or construction of improvements.

BID YARDAGE

PHASE 1	
CUT	FILL
59,645 Cu. Yds.	51,154 Cu. Yds.
	+ 8,491 (16.6% Shrinkage)
	59,645 Cu. Yds.
PHASE 2	
41,650 Cu. Yds.	35,720 Cu. Yds.
	+ 5,930 (16.6% Shrinkage)
	41,650 Cu. Yds.

TOTAL = 101,295 Cu. Yds.

PROPERTY N/F OF
 M & W Gardens, Inc.
 1168 / 1436
 P.I. = 3.85
 0.59 AC @ 3.85 = 2.27 cfs.

P.I. = 3.85
 3.16 AC @ 3.85 = 12.17 cfs.


PROPERTY N/F OF
 James J. Ruhr & Deborah E. Ruhr H/W
 881 / 1549

PROPERTY N/F OF
 Anthony & Martha Keven, h/w
 912 / 1530

PROPERTY N/F OF
 Paul M. & Leonard Kaplan
 1004 / 1448
 1004 / 1438

P.I. = 1.87
 2.70 AC @ 1.87 = 5.05 cfs.

0.86 AC @ 2.64 = 2.27 cfs.

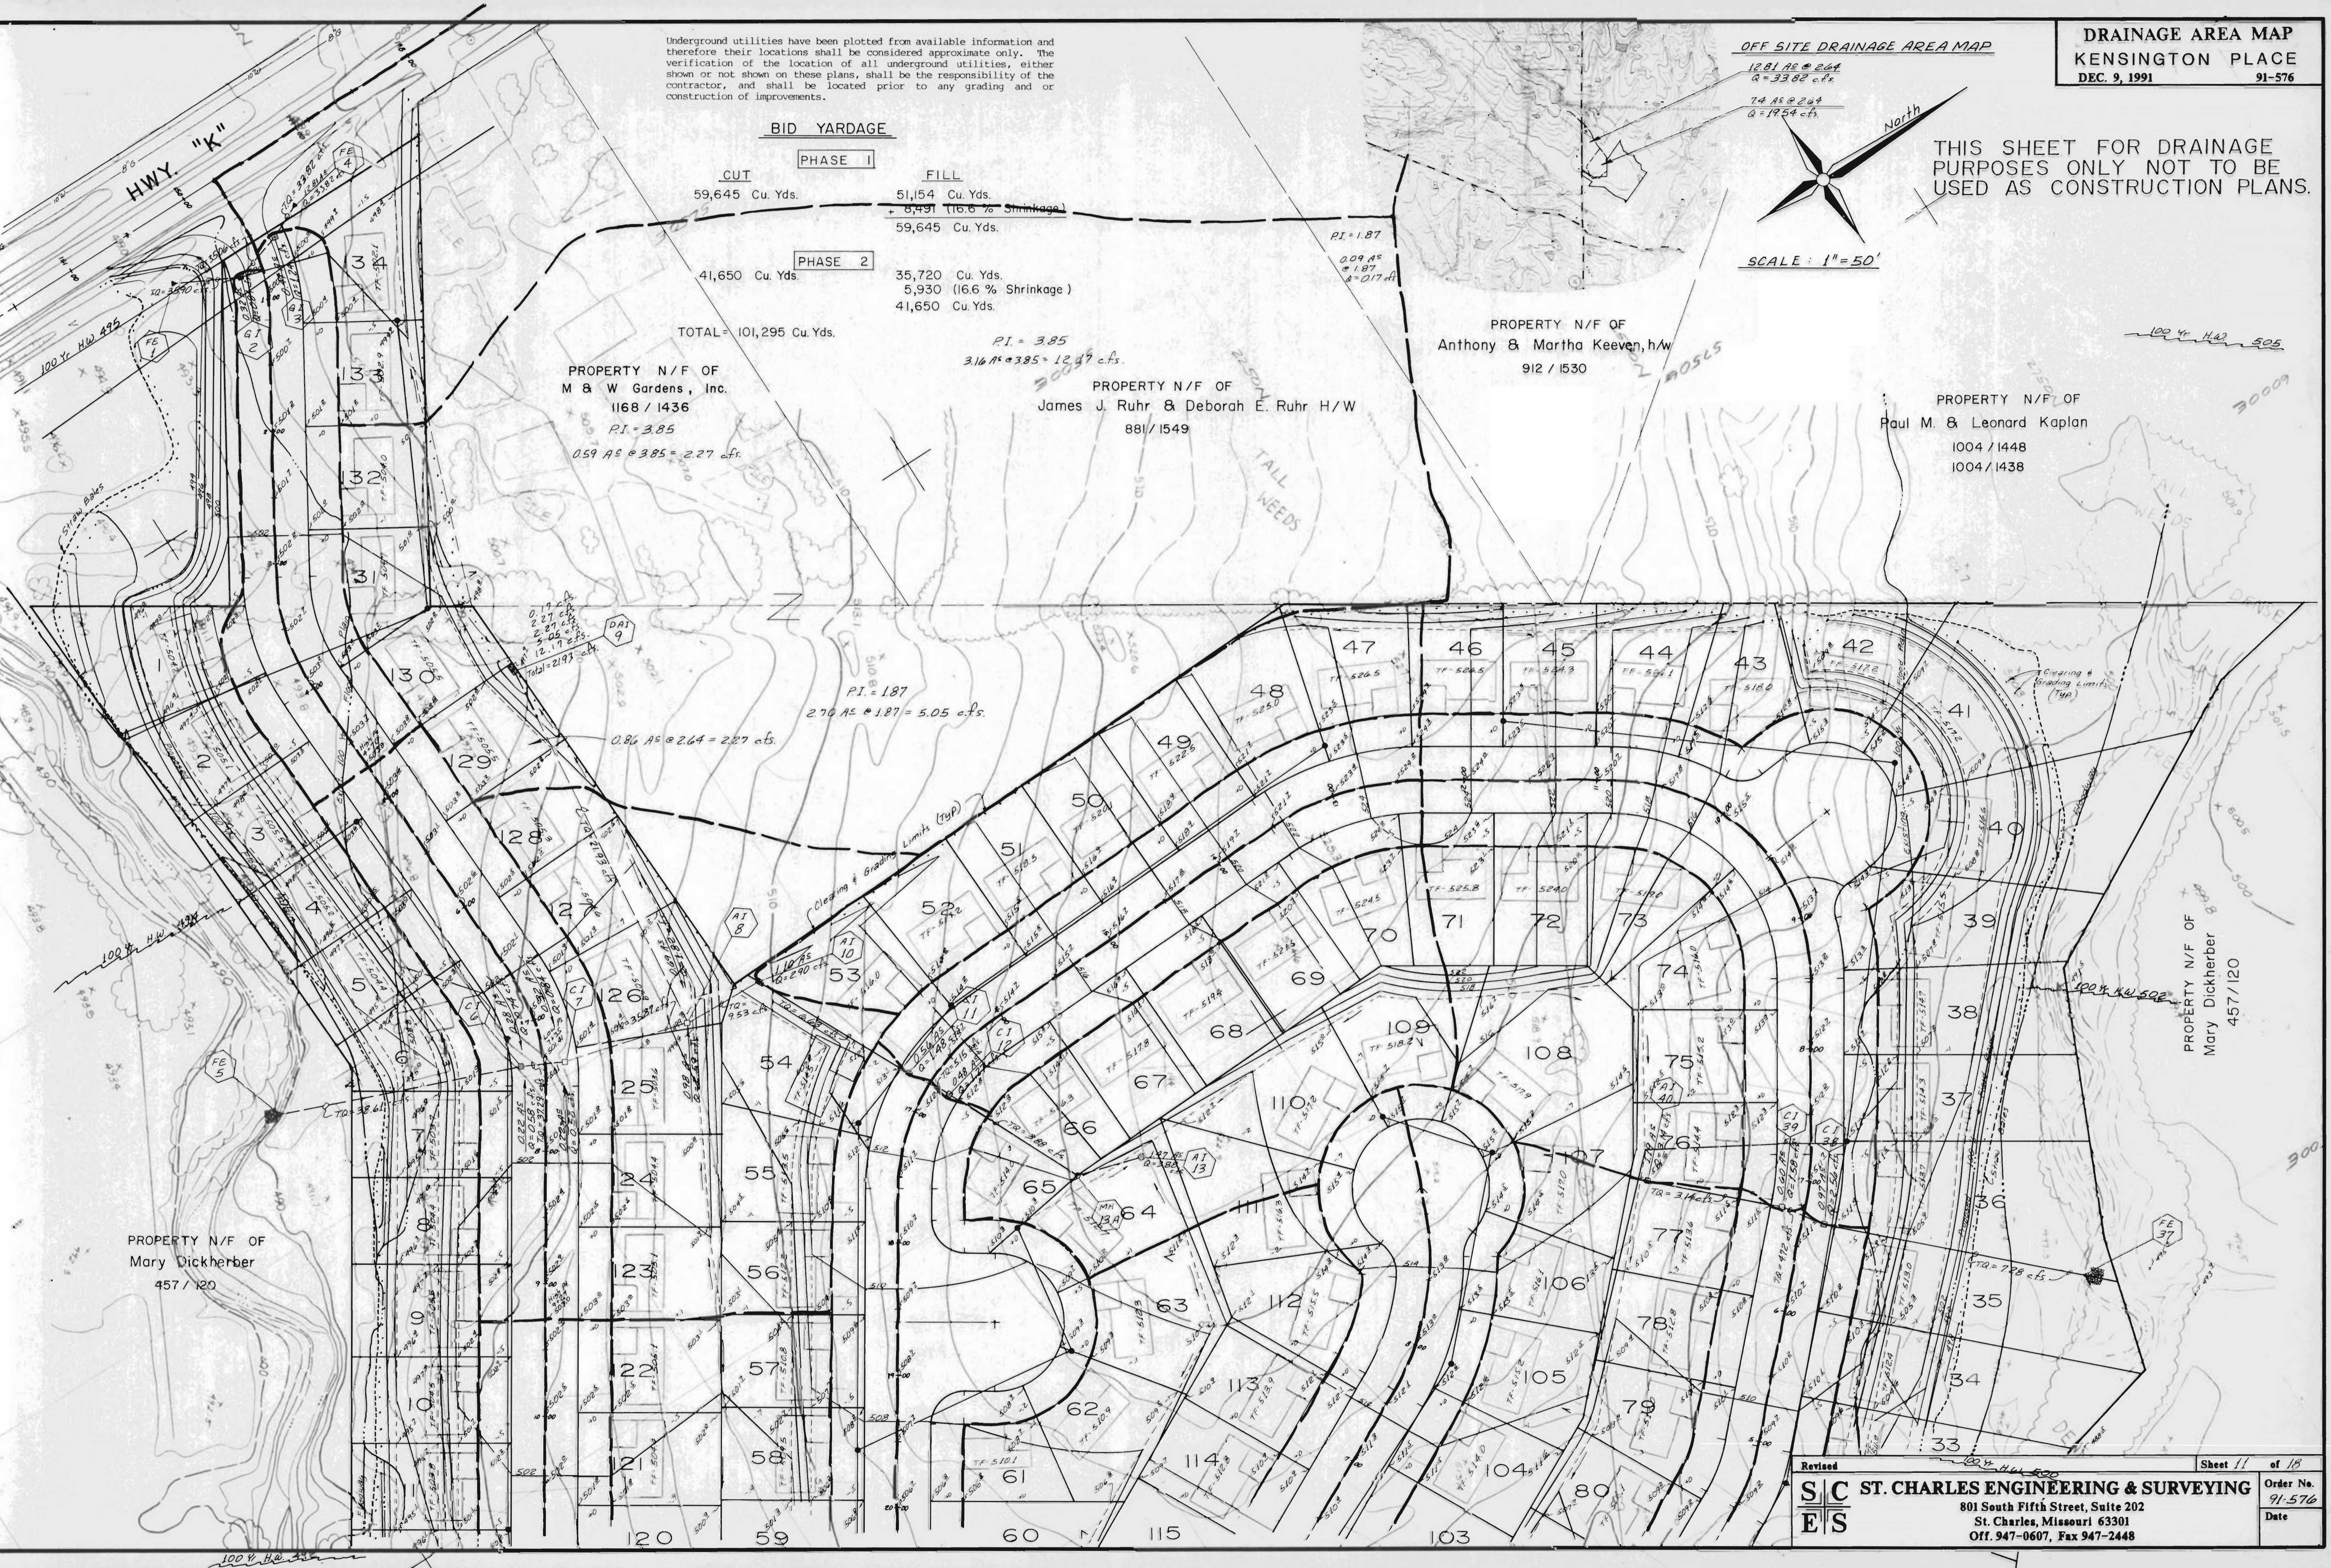

PROPERTY N/F OF
 Mary Dickherber
 457 / 120

PROPERTY N/F OF
 Mary Dickherber
 457 / 120