

SCALE: 1" = 50'


Property n/f of  
 Mary Dickherber  
 457/120

Property n/f of  
 Mary Dickherber  
 457/120



NOTE: No fill is to be placed within the floodway limits.  
 Minimum Basement Elevation shall be 2 feet above the  
 FEMA 100 Year Flood Plain Elevation (Base Flood  
 Elevation - BFE)



Property n/f of  
 Fred J. & Agnes Loeffler  
 298/113

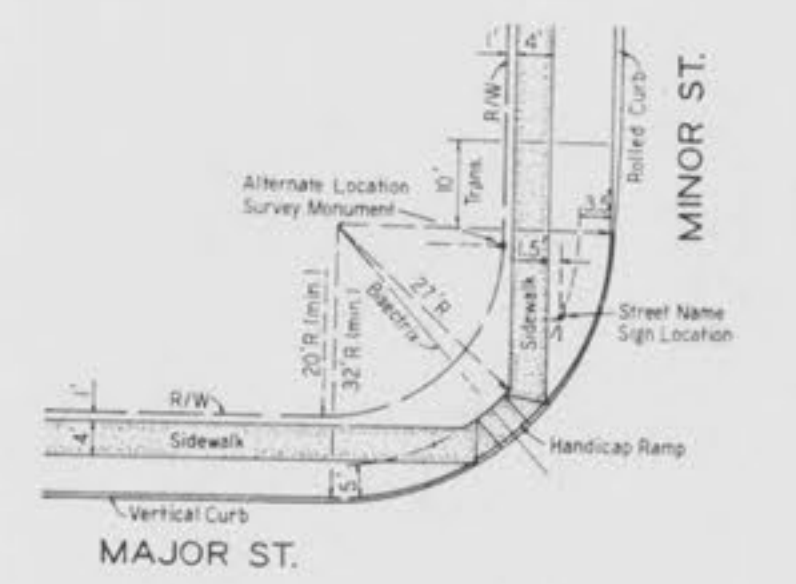

TYPICAL INTERSECTION DETAILS  
 SIDEWALKS, STREET NAME  
 SIGNS AND MONUMENTS

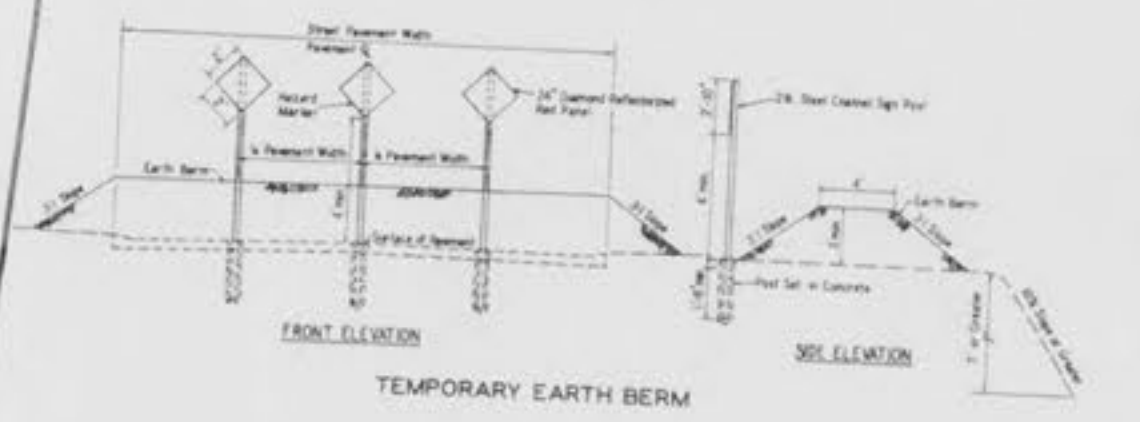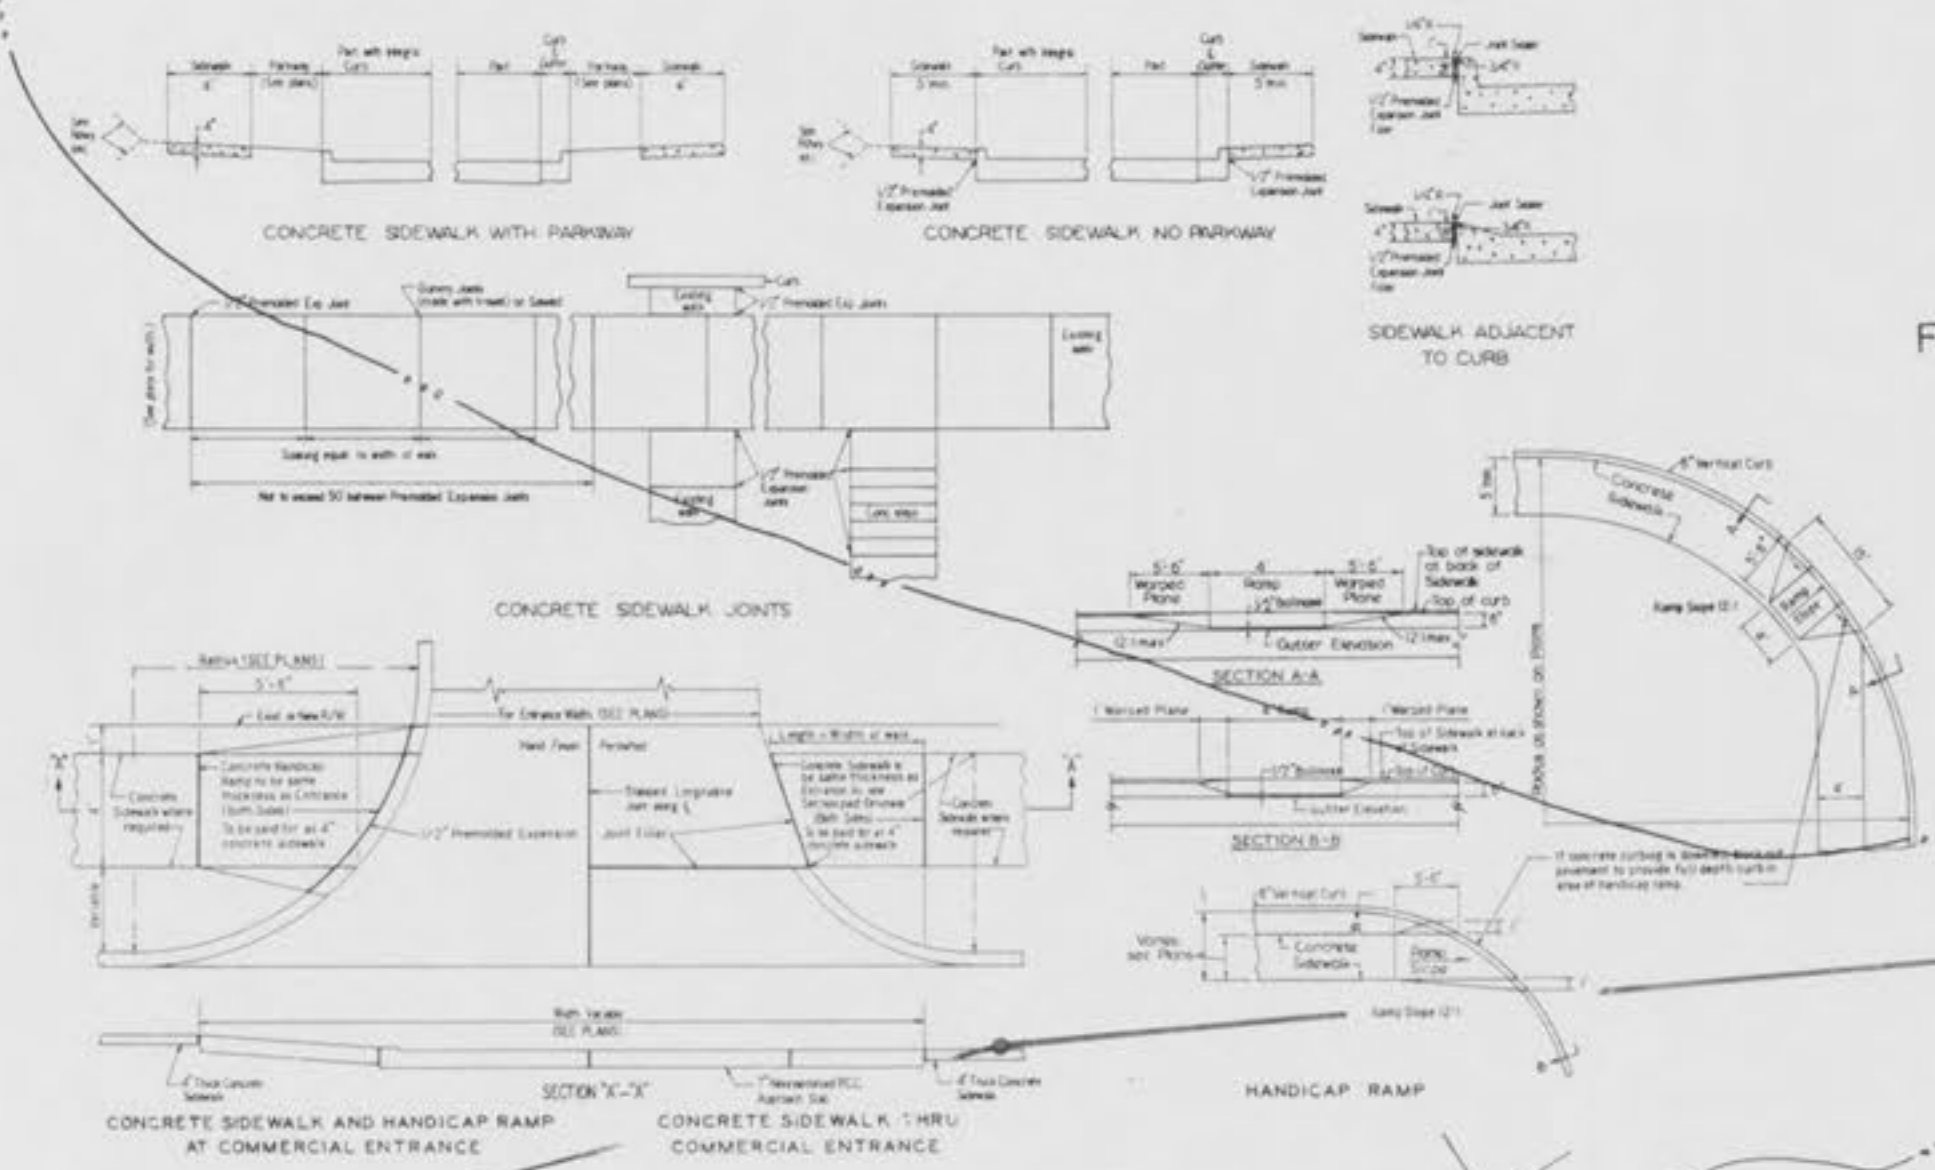

TEMPORARY EARTH BERM

Horizontal Curve Data

Curve No.	Delta	Radius	Arc Length	P.C. Station	P.T. Station	Tangent
1	31 21'19"	150'	82.09'	0 + 32.92	1 + 15.01	42.10'
2	33 12'45"	150'	86.95'	3 + 08.61	3 + 95.56	44.73'
3	34 39'58"	150'	90.76'	6 + 57.56	7 + 48.32	46.81'
4	9 25'51"	300'	49.38'	11 + 68.96	12 + 18.34	24.75'
5	82 01'49"	150'	214.75'	13 + 69.24	15 + 83.99	130.46'
6	31 35'00"	150'	82.66'	1 + 13.50	1 + 96.18	42.42'
7	19 08'28"	150'	50.11'	4 + 45.63	4 + 95.74	25.29'
8	11 05'34"	200'	38.72'	6 + 80.19	7 + 18.91	19.42'
9	90 00'00"	150'	235.62'	8 + 52.24	10 + 87.86	150.00'
10	34 33'16"	200'	120.62'	12 + 30.86	13 + 51.48	62.21'
11	55 20'02"	150'	144.86'	16 + 14.22	17 + 59.08	78.64'
12	7 58'11"	150'	20.86'	0 + 94.79	1 + 15.65	10.45'
13	58 25'00"	150'	152.93'	4 + 00.63	5 + 53.56	83.86'
14	45 21'45"	200'	158.34'	7 + 61.79	9 + 20.13	83.58'

Underground utilities have been plotted from available information and therefore their locations shall be considered approximate only. The verification of the location of all underground utilities, either shown or not shown on these plans, shall be the responsibility of the contractor, and shall be located prior to any grading and or construction of improvements.