


SANITARY SEWER PROFILES
KENSINGTON PLACE
 DEC. 9, 1991 91-576

DATE _____
 BY _____
 SURVEYED _____
 ORIGINAL SURVEY _____
 TEMPLATE _____
 NOTE BOOK _____
 NO. _____
 AREAS _____
 CHECKED _____

DATE _____
 BY _____
 SURVEYED _____
 ORIGINAL SURVEY _____
 TEMPLATE _____
 NOTE BOOK _____
 NO. _____
 AREAS _____
 CHECKED _____

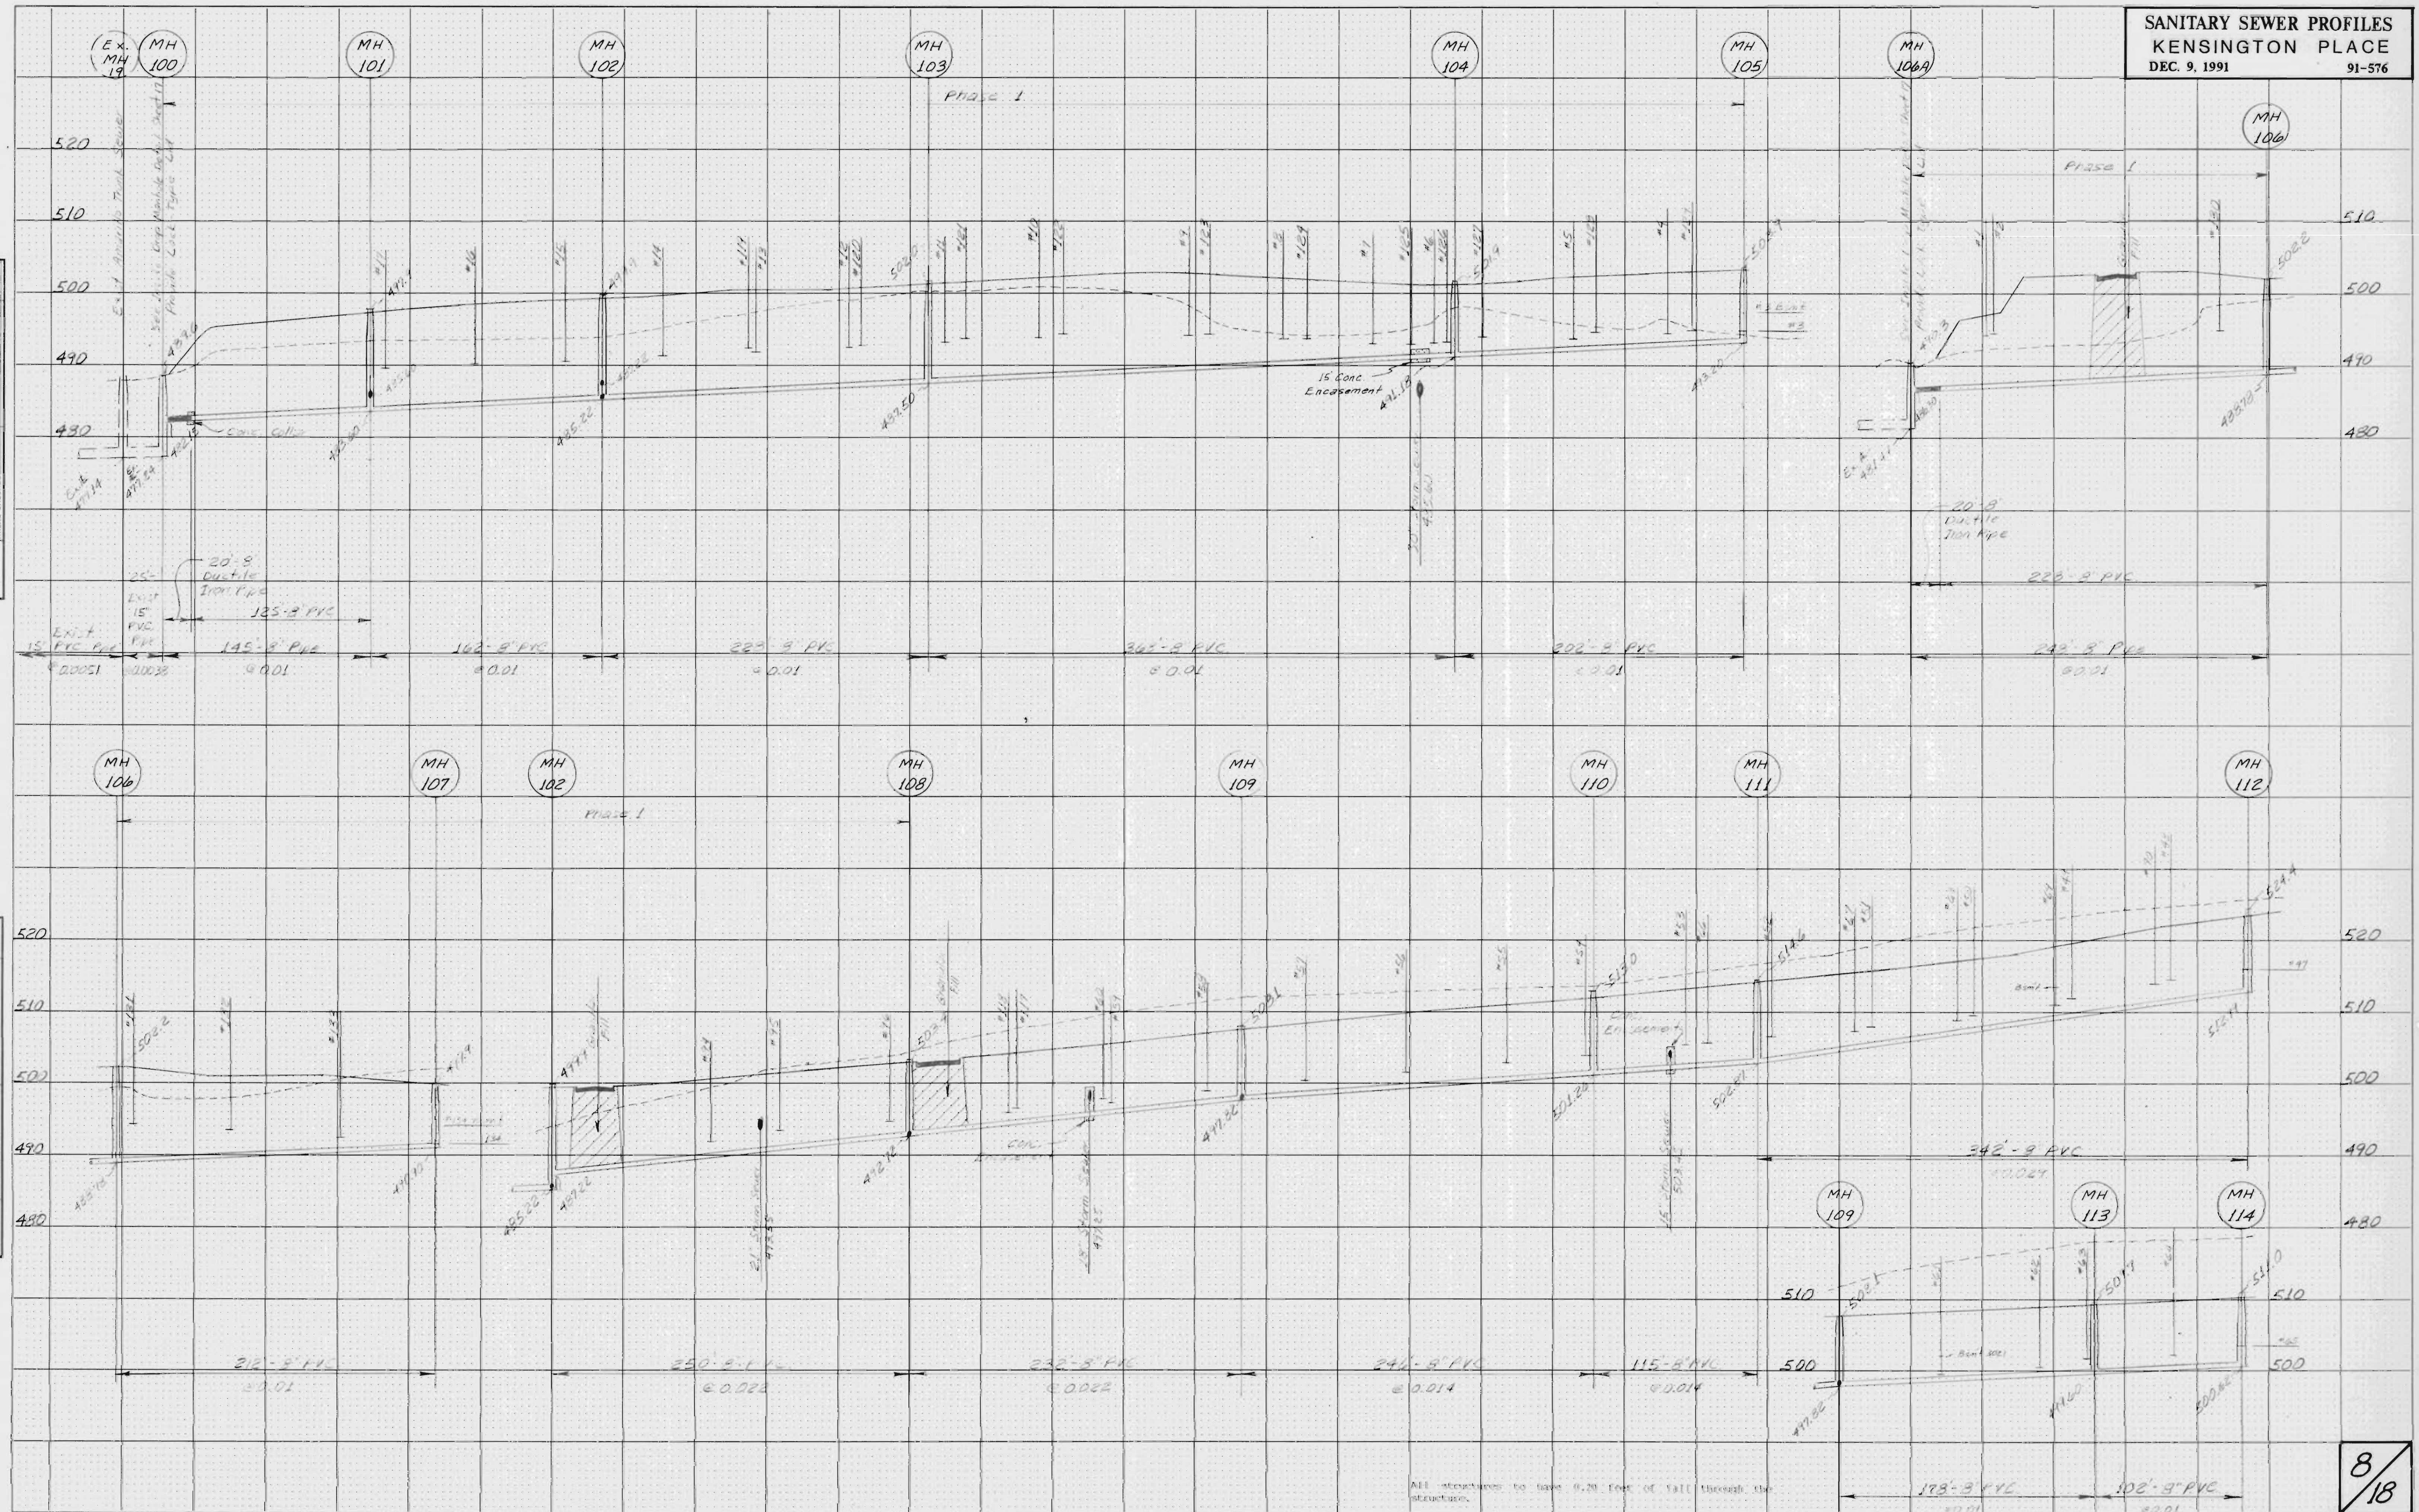

All structures to have 0.20 feet of fall through the structure.